


DESIGNED BY  
 CHECKED BY  
 DATE  
 SURVEY NO.  
 PLOTTED  
 TEMPLATE  
 AREAS CHECKED  
 REVISIONS  
 DATE  
 BY

DESIGNED BY  
 CHECKED BY  
 DATE  
 SURVEY NO.  
 PLOTTED  
 TEMPLATE  
 AREAS CHECKED  
 REVISIONS  
 DATE  
 BY

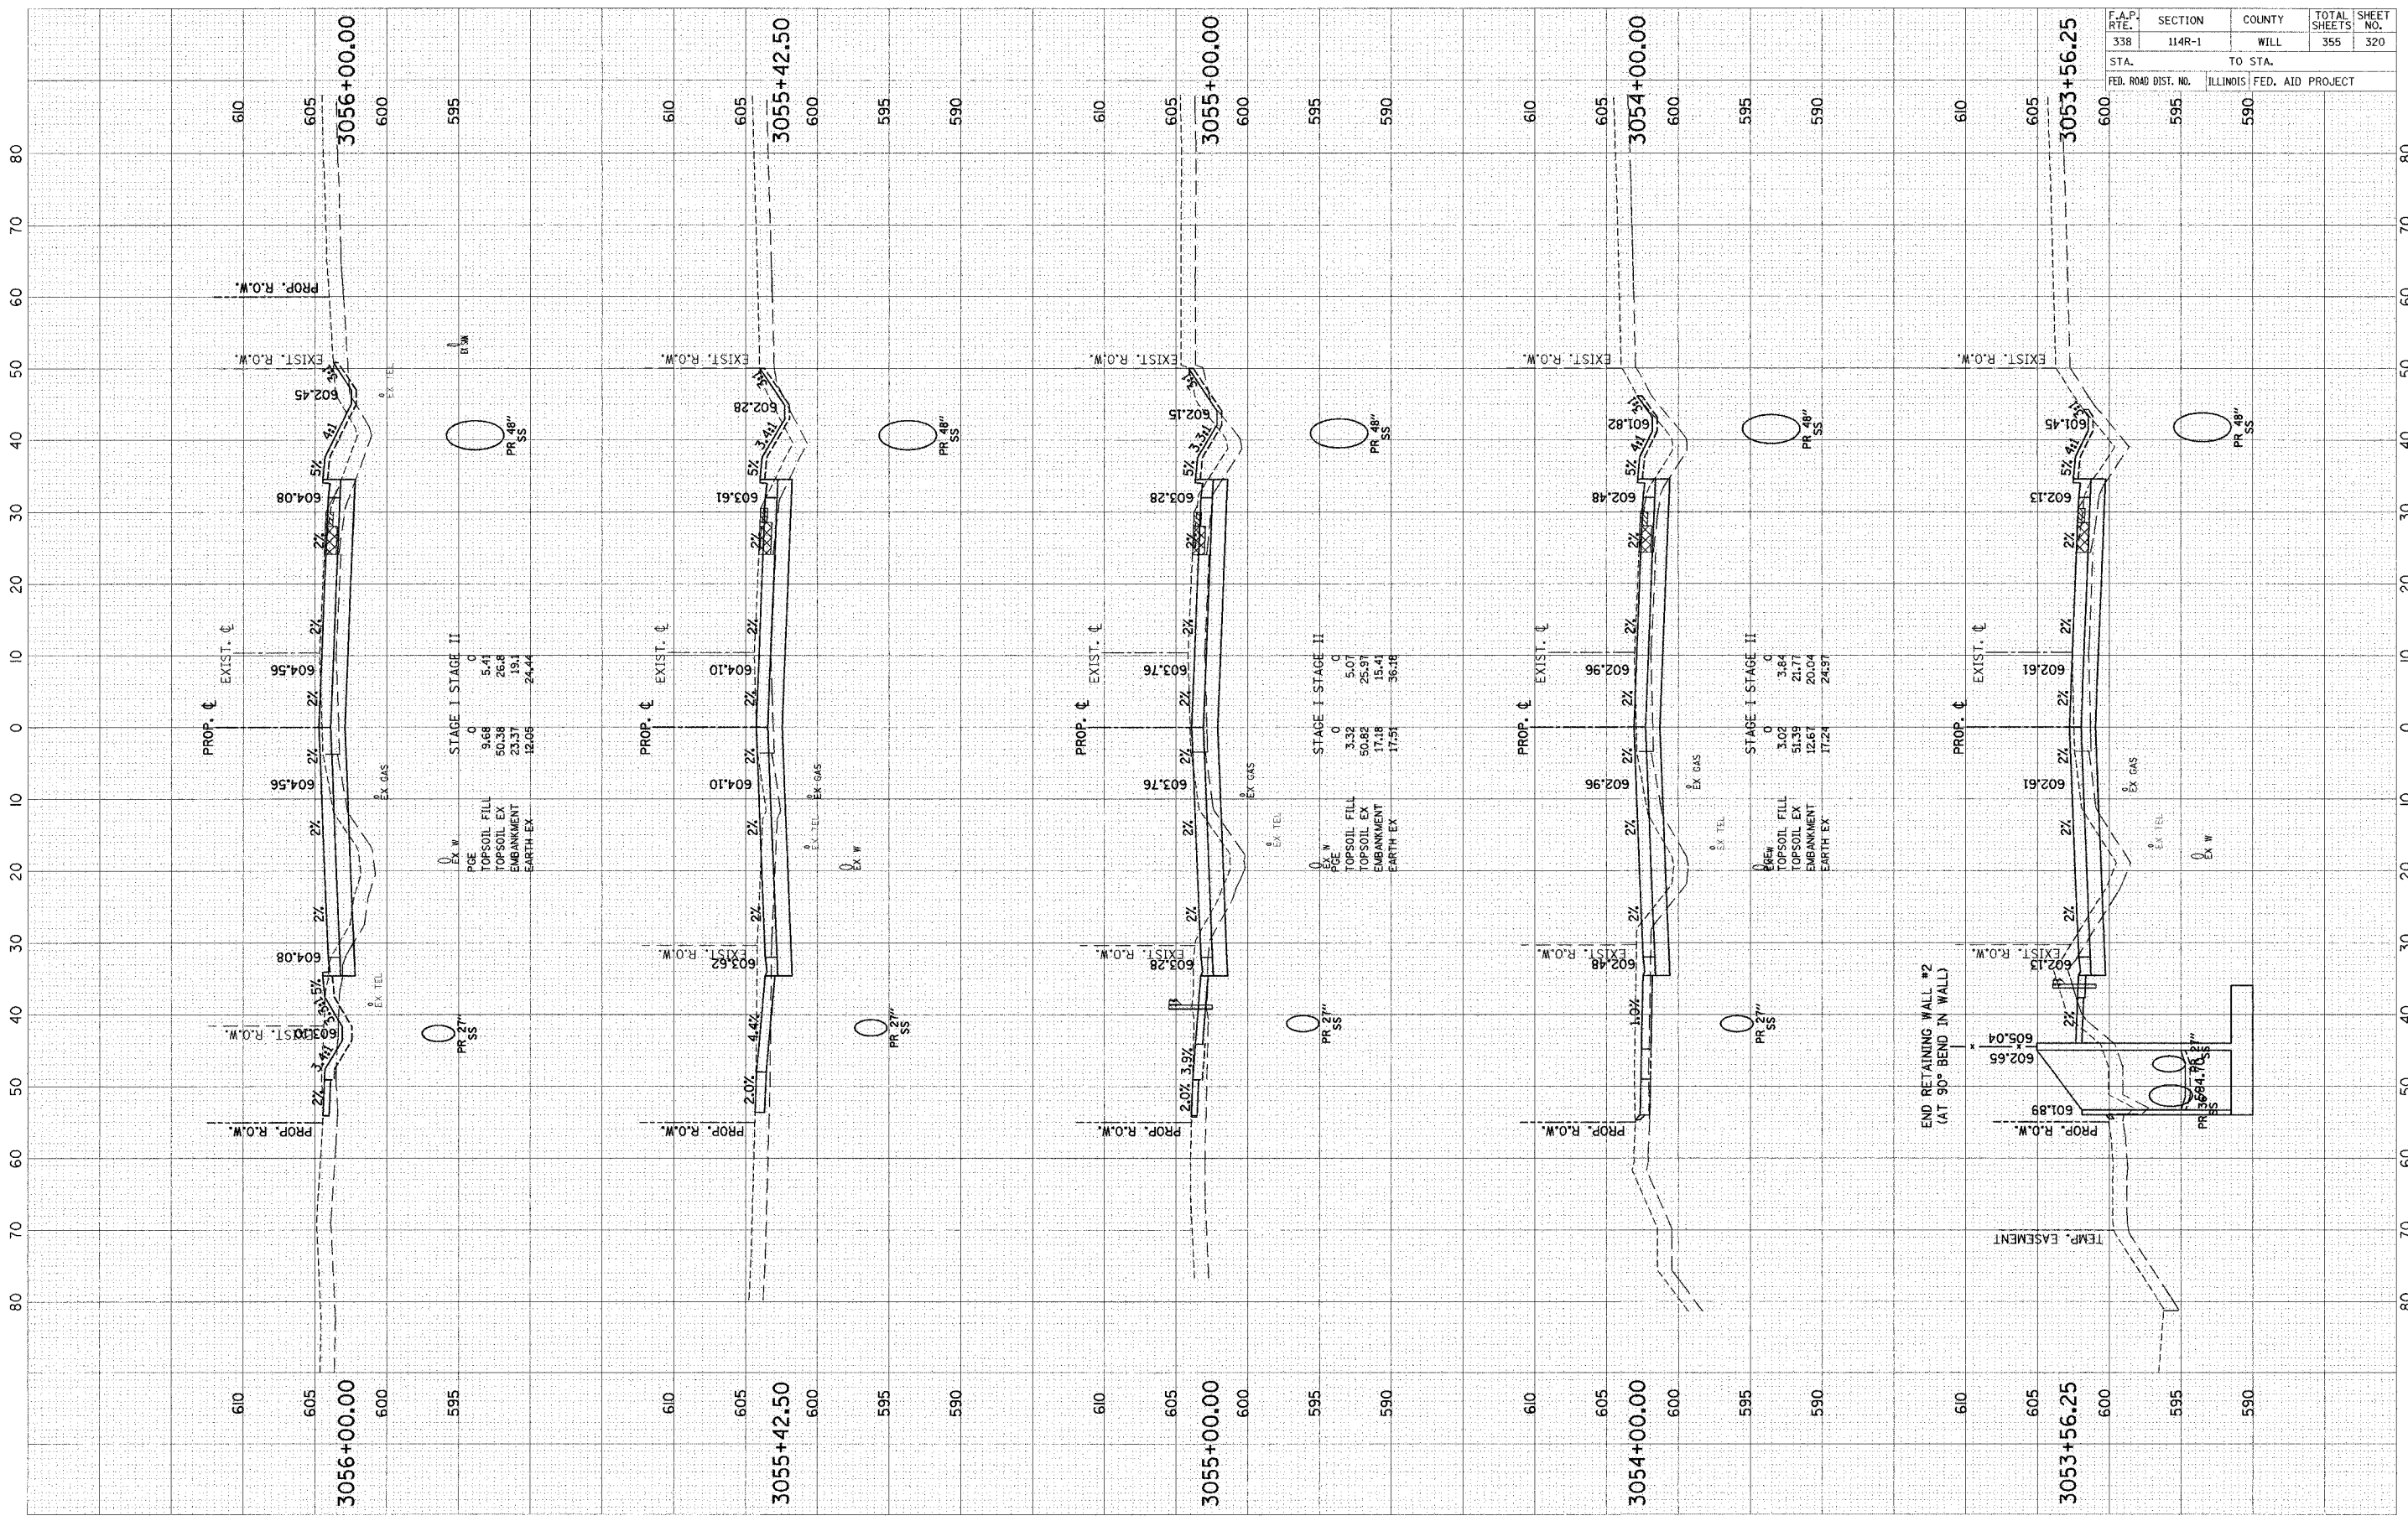

F.A.P. RTE.	SECTION	COUNTY	TOTAL SHEETS	SHEET NO.
338	114R-1	WILL	355	320
STA.	TO STA.			
FED. ROAD DIST. NO.	ILLINOIS FED. AID PROJECT			

SCALE: 1" = 10' HORIZ.  
1" = 5' VERT.