


REVISIONS
 NO. DATE BY
 1. ORIGINAL SURVEY
 2. PLOTTED
 3. NOTE BOOK
 4. TEMPLATE
 5. AREAS
 6. CHECKED

ORIGINAL SURVEY
 PLOTTED
 NOTE BOOK
 TEMPLATE
 AREAS
 CHECKED

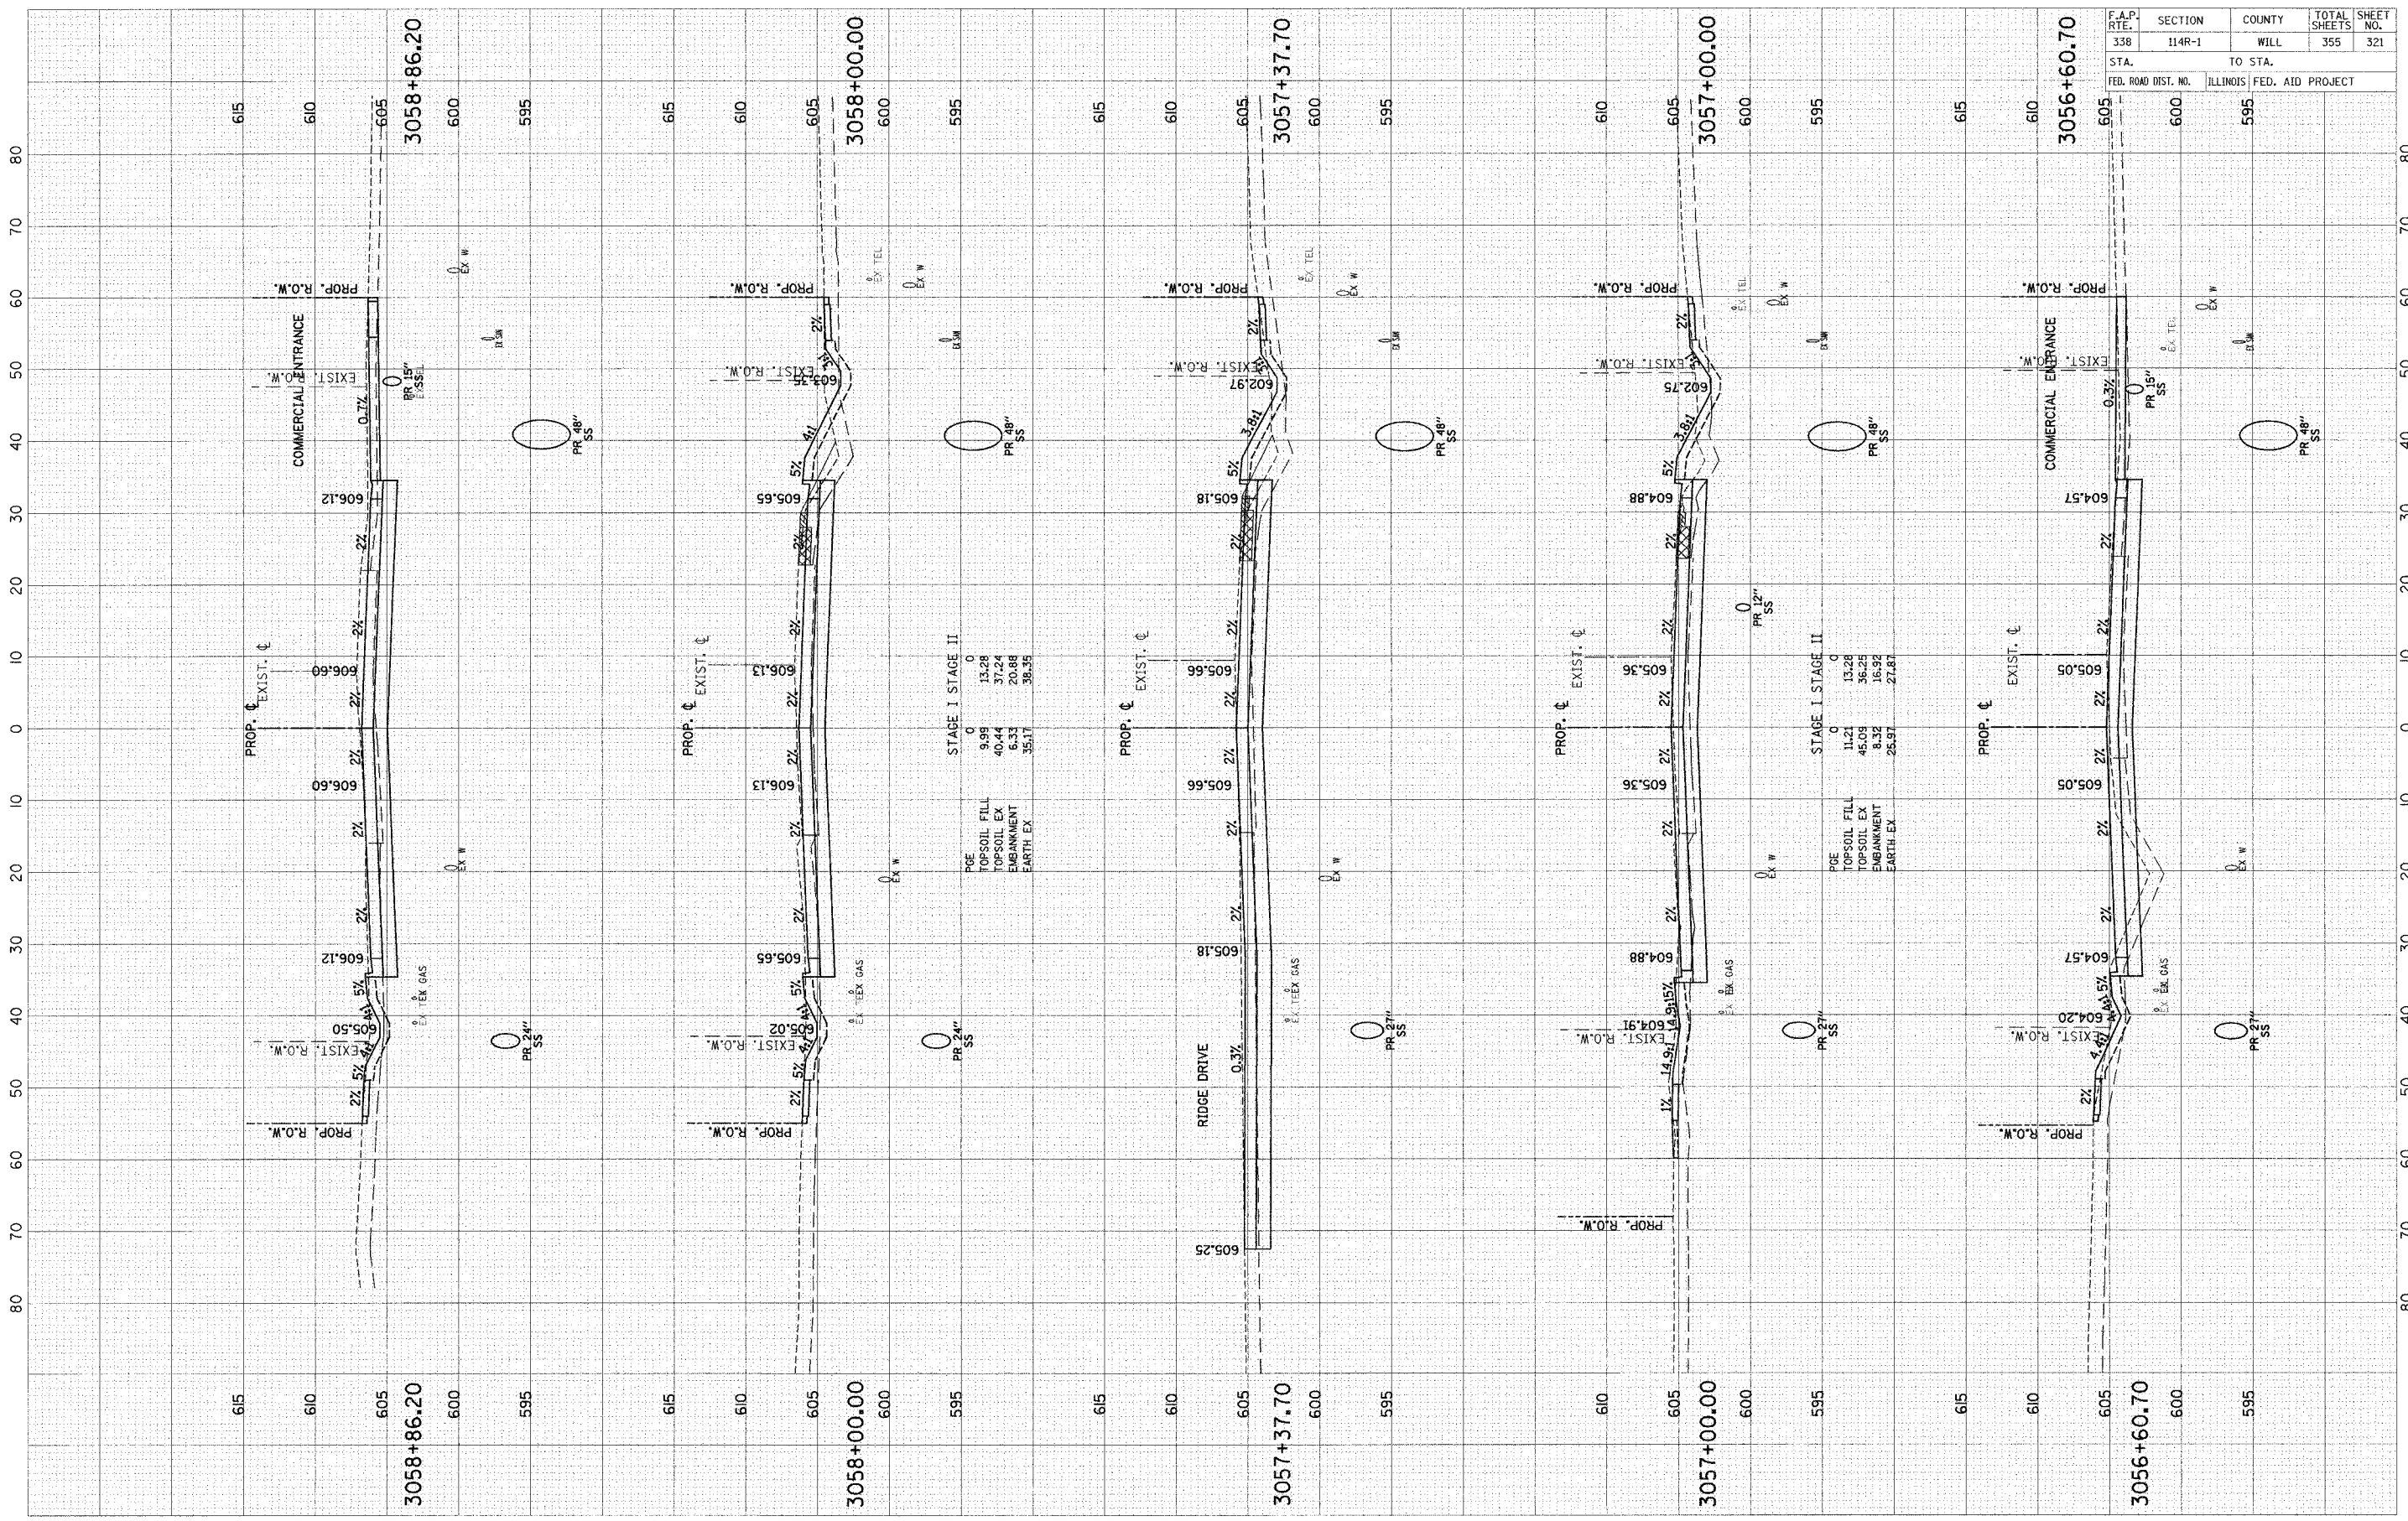

STAGE I STAGE II

PGE	0	0
TOPSOIL FILL	9.99	13.28
TOPSOIL EX	40.44	37.24
EMBANKMENT	6.33	20.88
EARTH EX	35.17	38.35

STAGE I STAGE II

PGE	0	0
TOPSOIL FILL	11.21	13.28
TOPSOIL EX	45.09	36.25
EMBANKMENT	8.32	16.92
EARTH EX	25.97	27.87

F.A.P. RTE.	SECTION	COUNTY	TOTAL SHEETS	SHEET NO.
338	114R-1	WILL	355	321
STA.	TO STA.			
FED. ROAD DIST. NO.	ILLINOIS	FED. AID PROJECT		

SCALE: 1" = 10' HORIZ.
1" = 5' VERT.