


ORIGINAL SURVEY	DATE
REVISED SURVEY	BY
NOTED WORK	NOTED
TEMPLATE	DATE
AREAS	
ADDED	
DELETED	

FINAL SURVEY	DATE
REVISED SURVEY	BY
NOTED WORK	NOTED
TEMPLATE	DATE
AREAS	
ADDED	
DELETED	

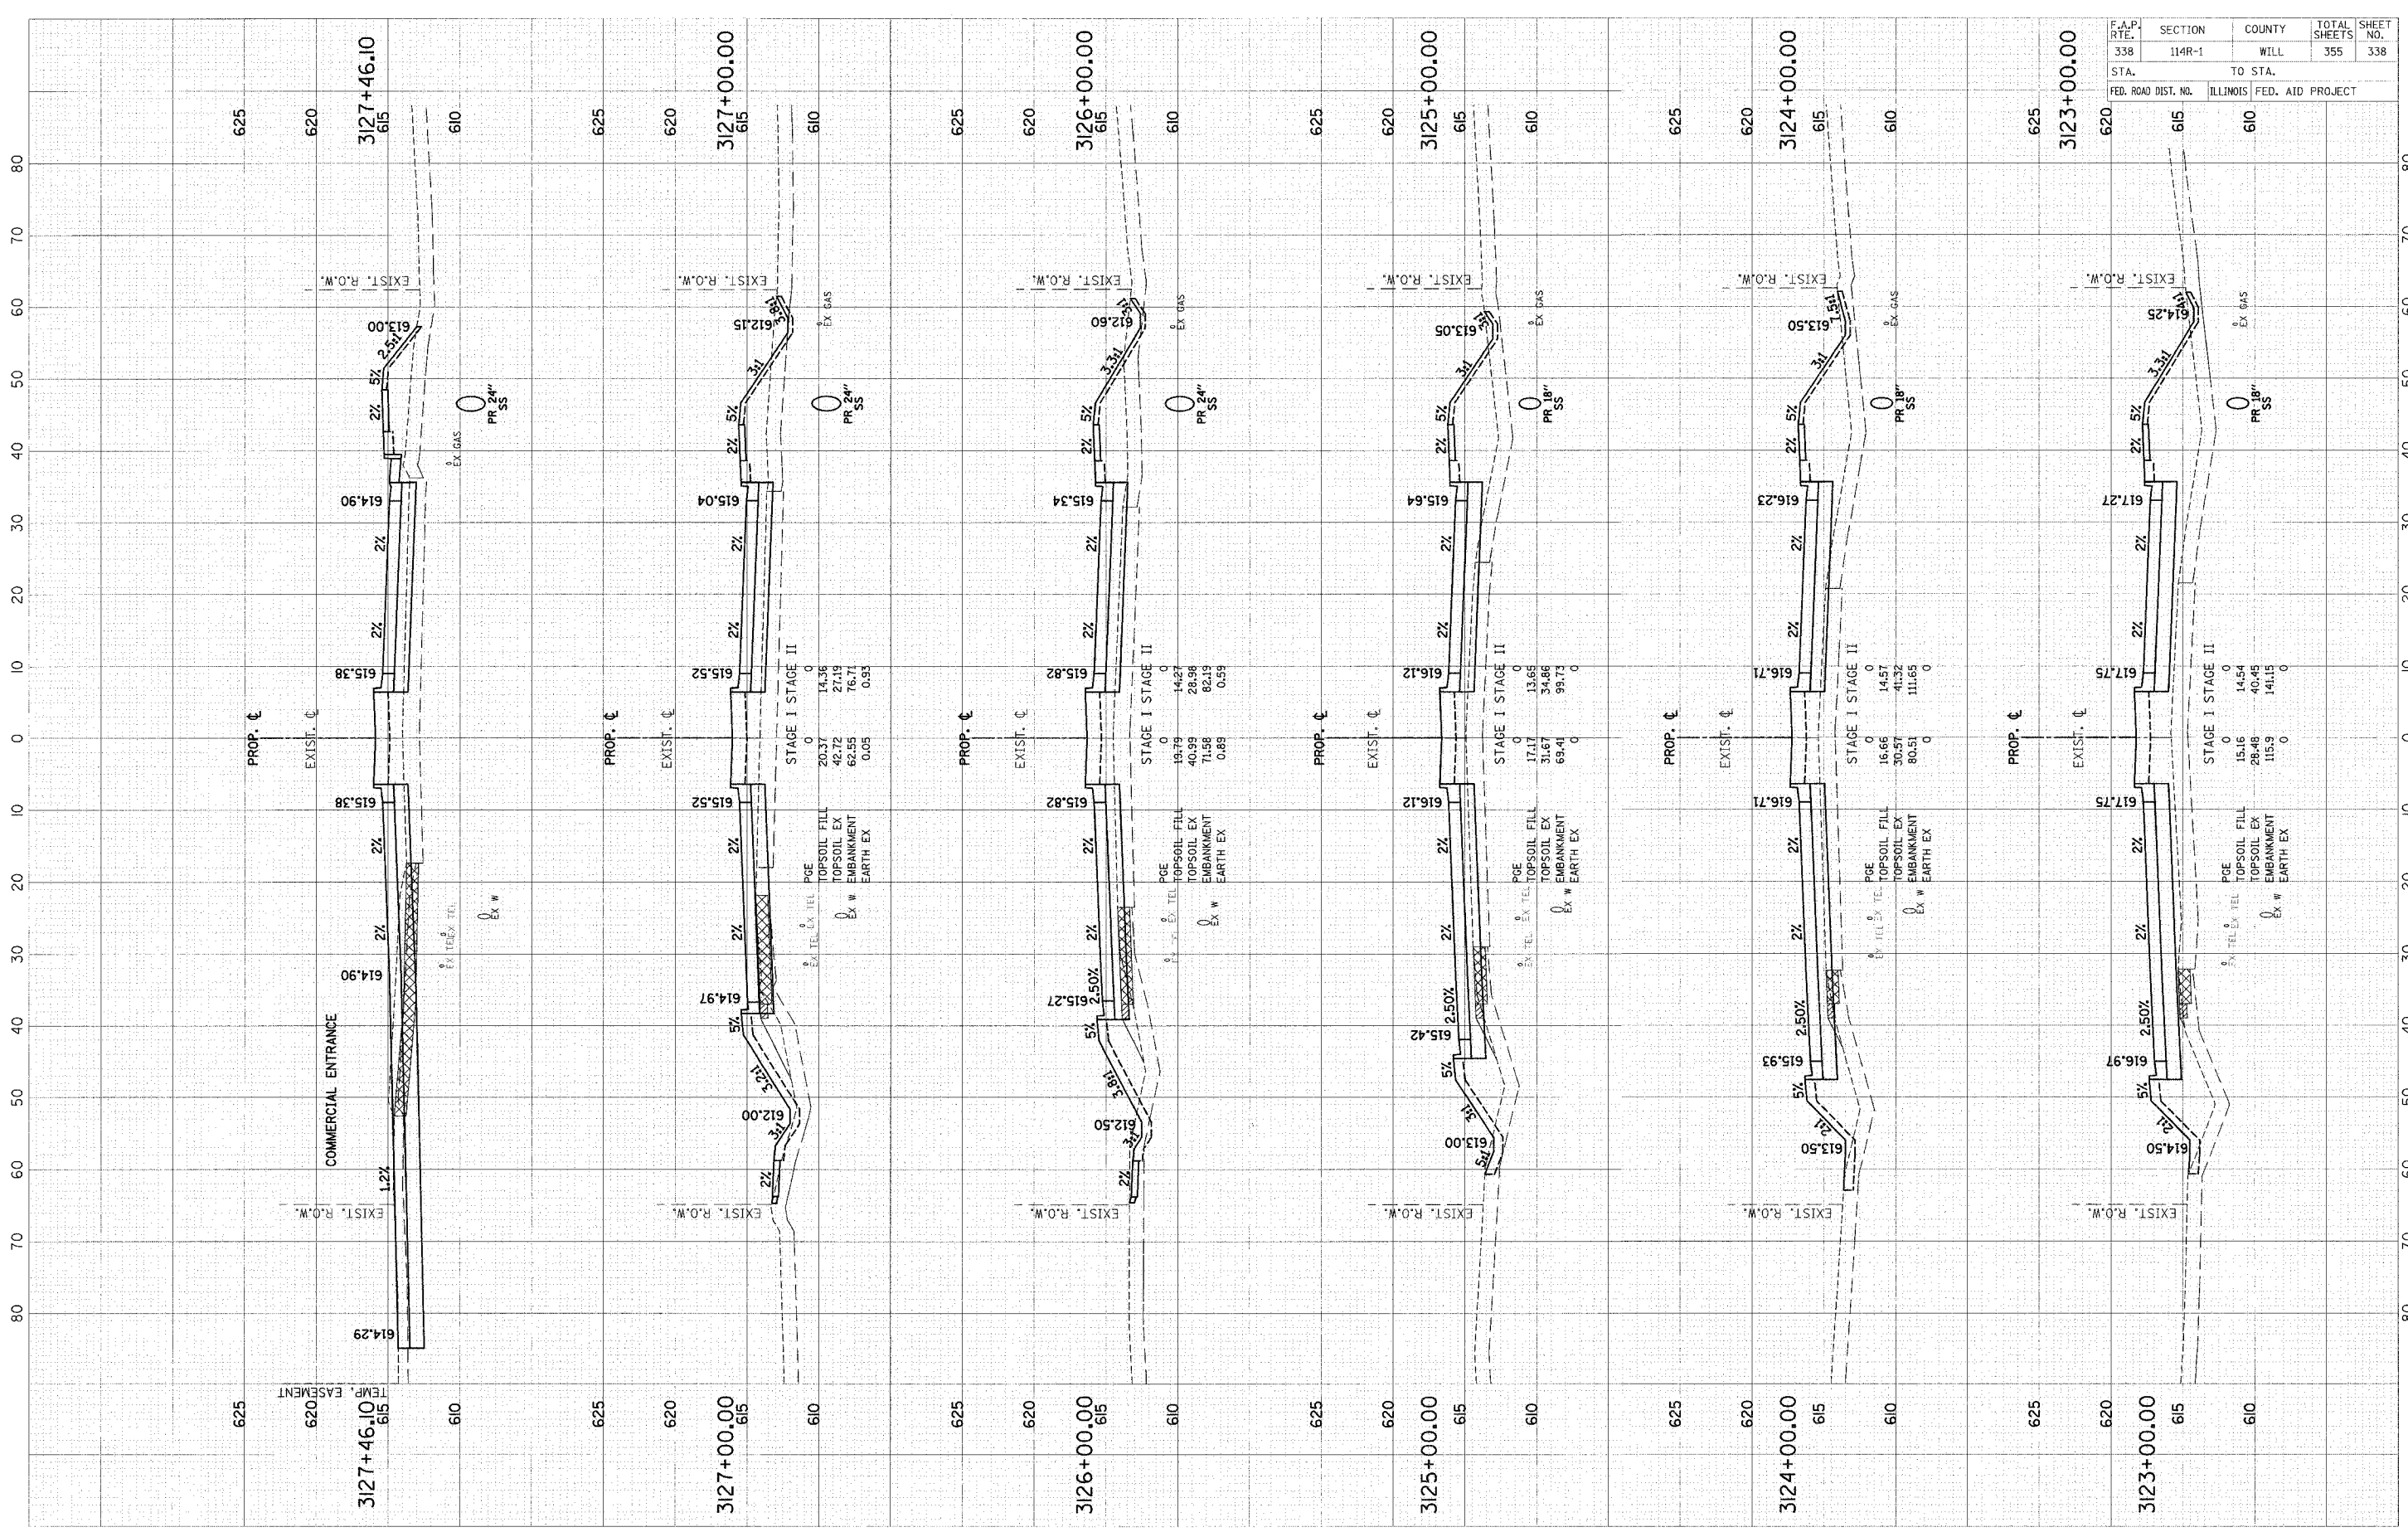

F.A.P. RTE.	SECTION	COUNTY	TOTAL SHEETS	SHEET NO.
338	114R-1	WILL	355	338
STA.	TO STA.			
FED. ROAD DIST. NO.	ILLINOIS	FED. AID PROJECT		

SCALE: 1" = 10' HORIZ.  
1" = 5' VERT.