


DESIGNED	BY	DATE
ROUTED		
NOTE BOOK	TEMPLATE	
AREAS	CHECKED	
NO.		

ORIGINAL	BY	DATE
SURVEY		
NOTE BOOK	TEMPLATE	
AREAS	CHECKED	
NO.		

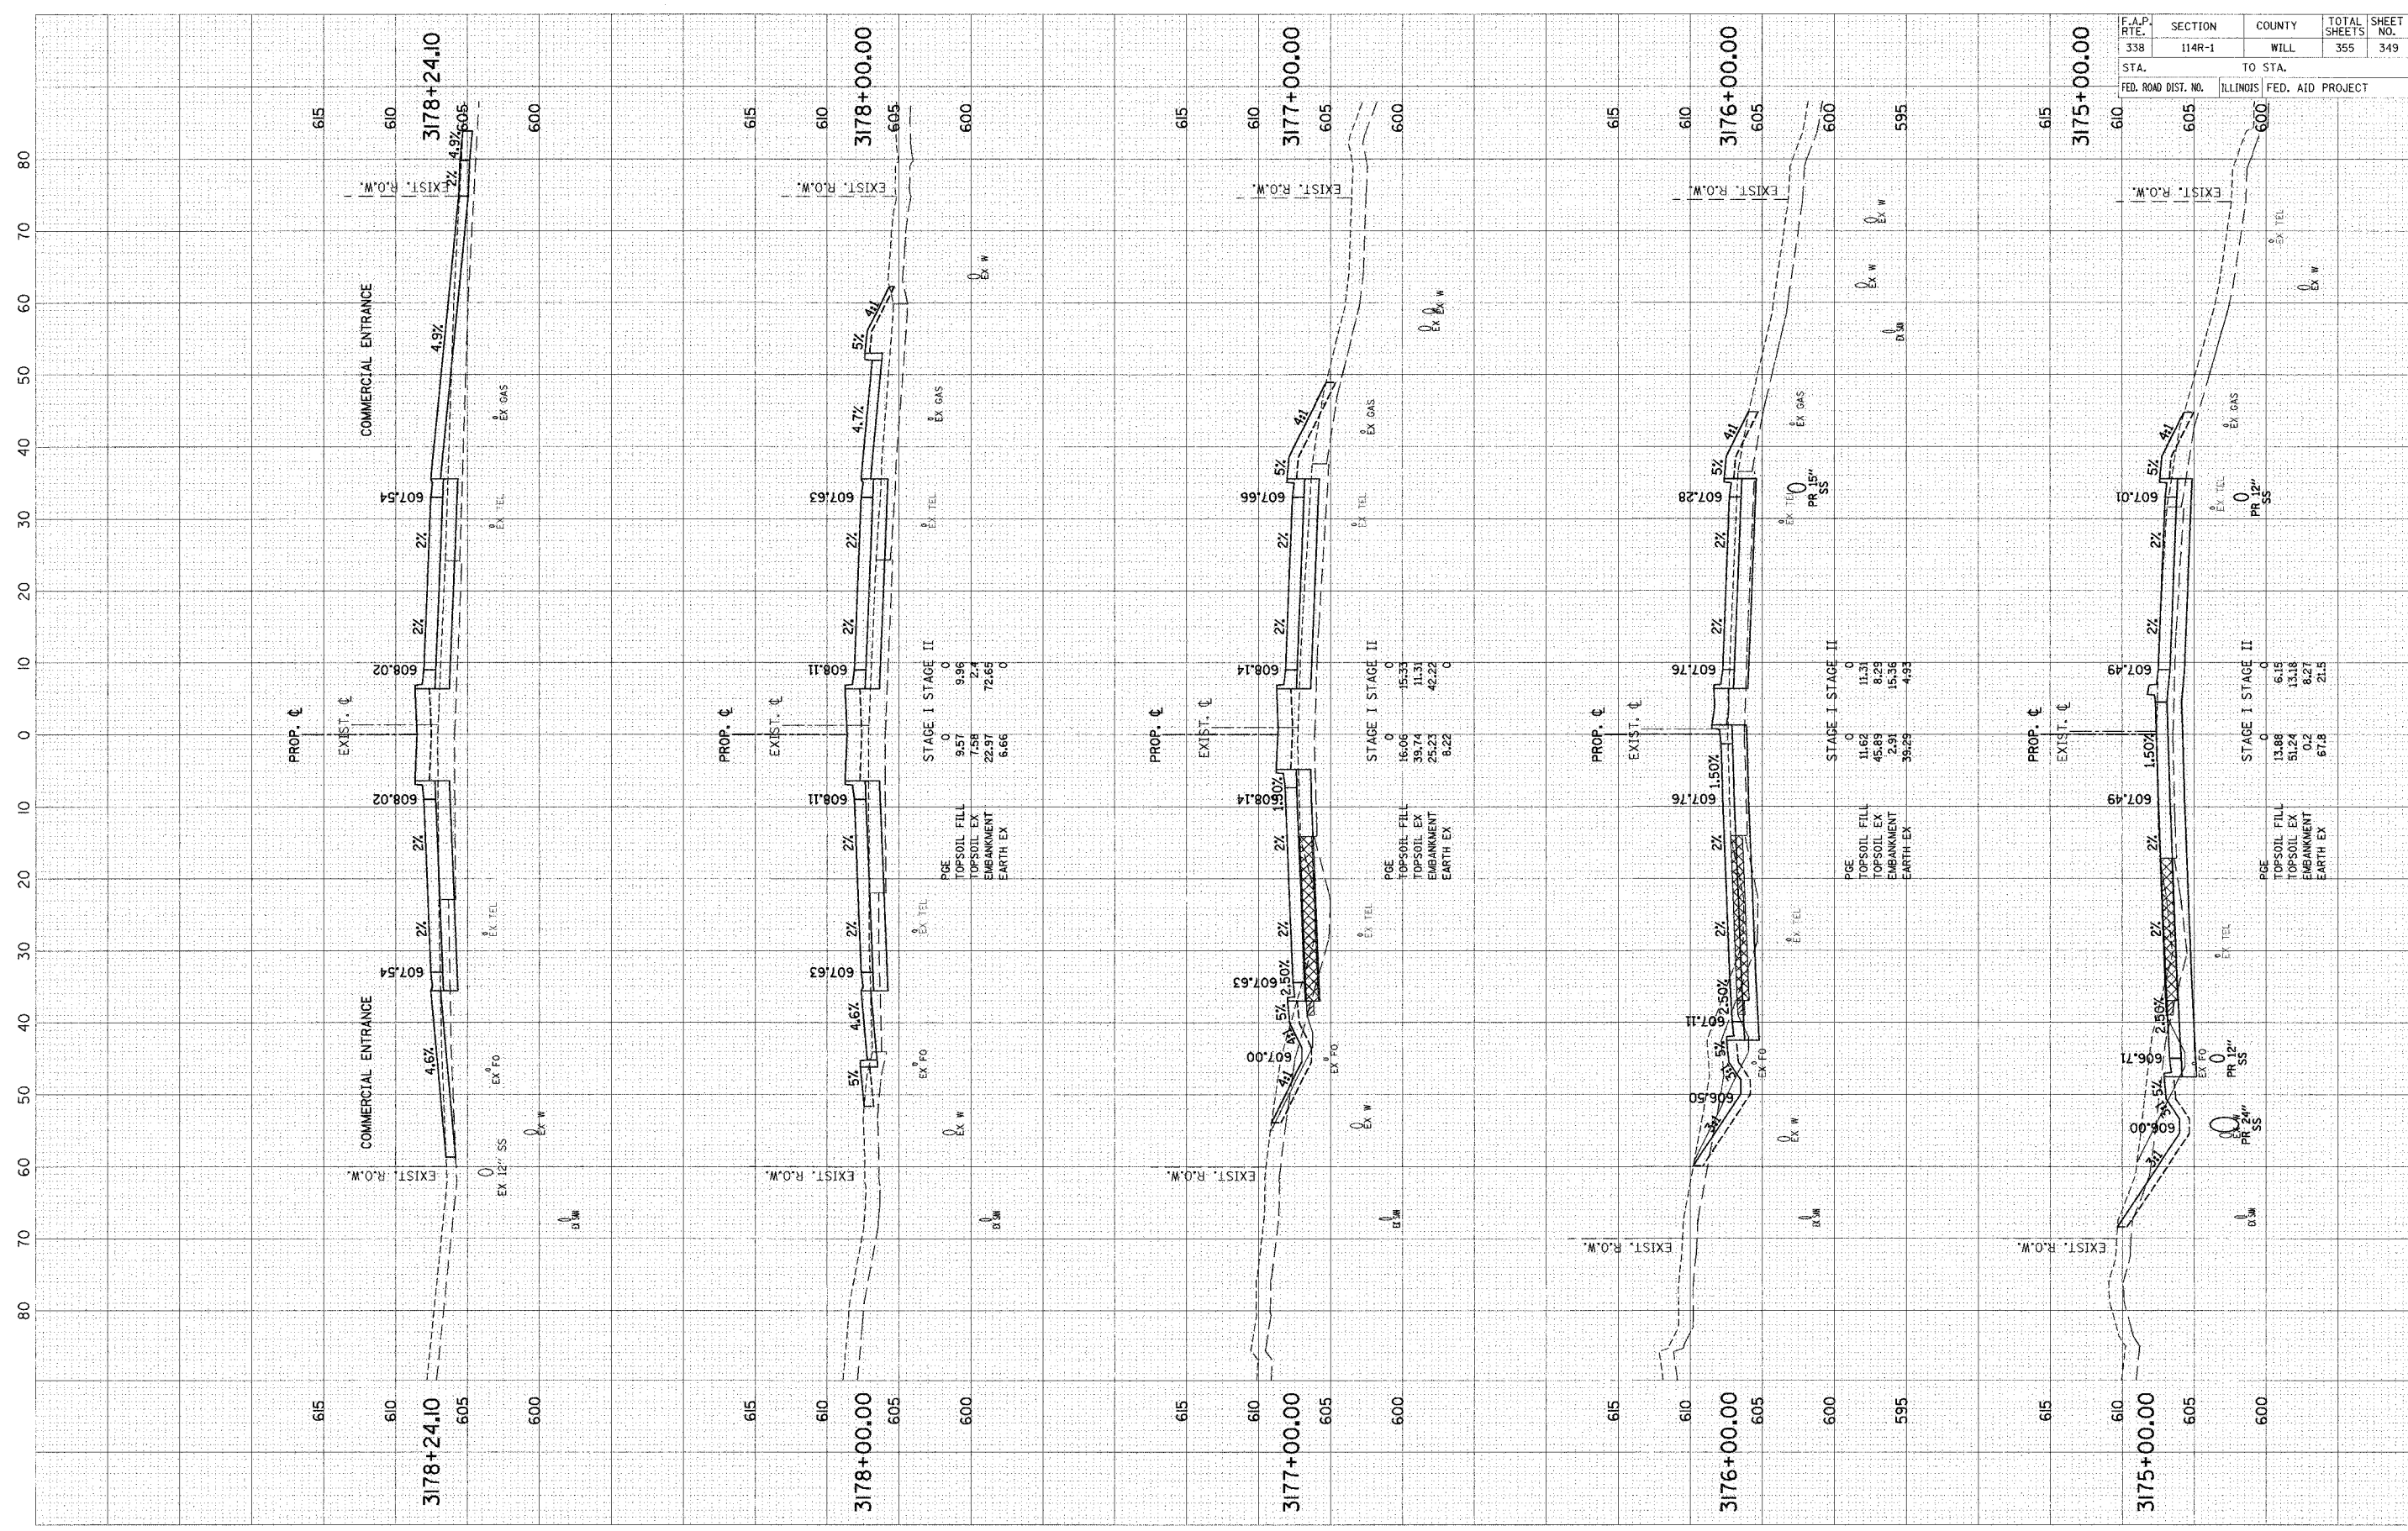

F.A.P. RITE	SECTION	COUNTY	TOTAL SHEETS	SHEET NO.
338	114R-1	WILL	355	349
STA.	TO STA.			
FED. ROAD DIST. NO.	ILLINOIS		FED. AID PROJECT	

SCALE: 1" = 10' HORZ.
1" = 5' VERT.