


FINAL SURVEYED	BY	DATE
PLOTTED		
NOTE BOOK		
DATE		
AREAS CHECKED		

ORIGINAL SURVEYED	BY	DATE
PLOTTED		
NOTE BOOK		
DATE		
AREAS CHECKED		

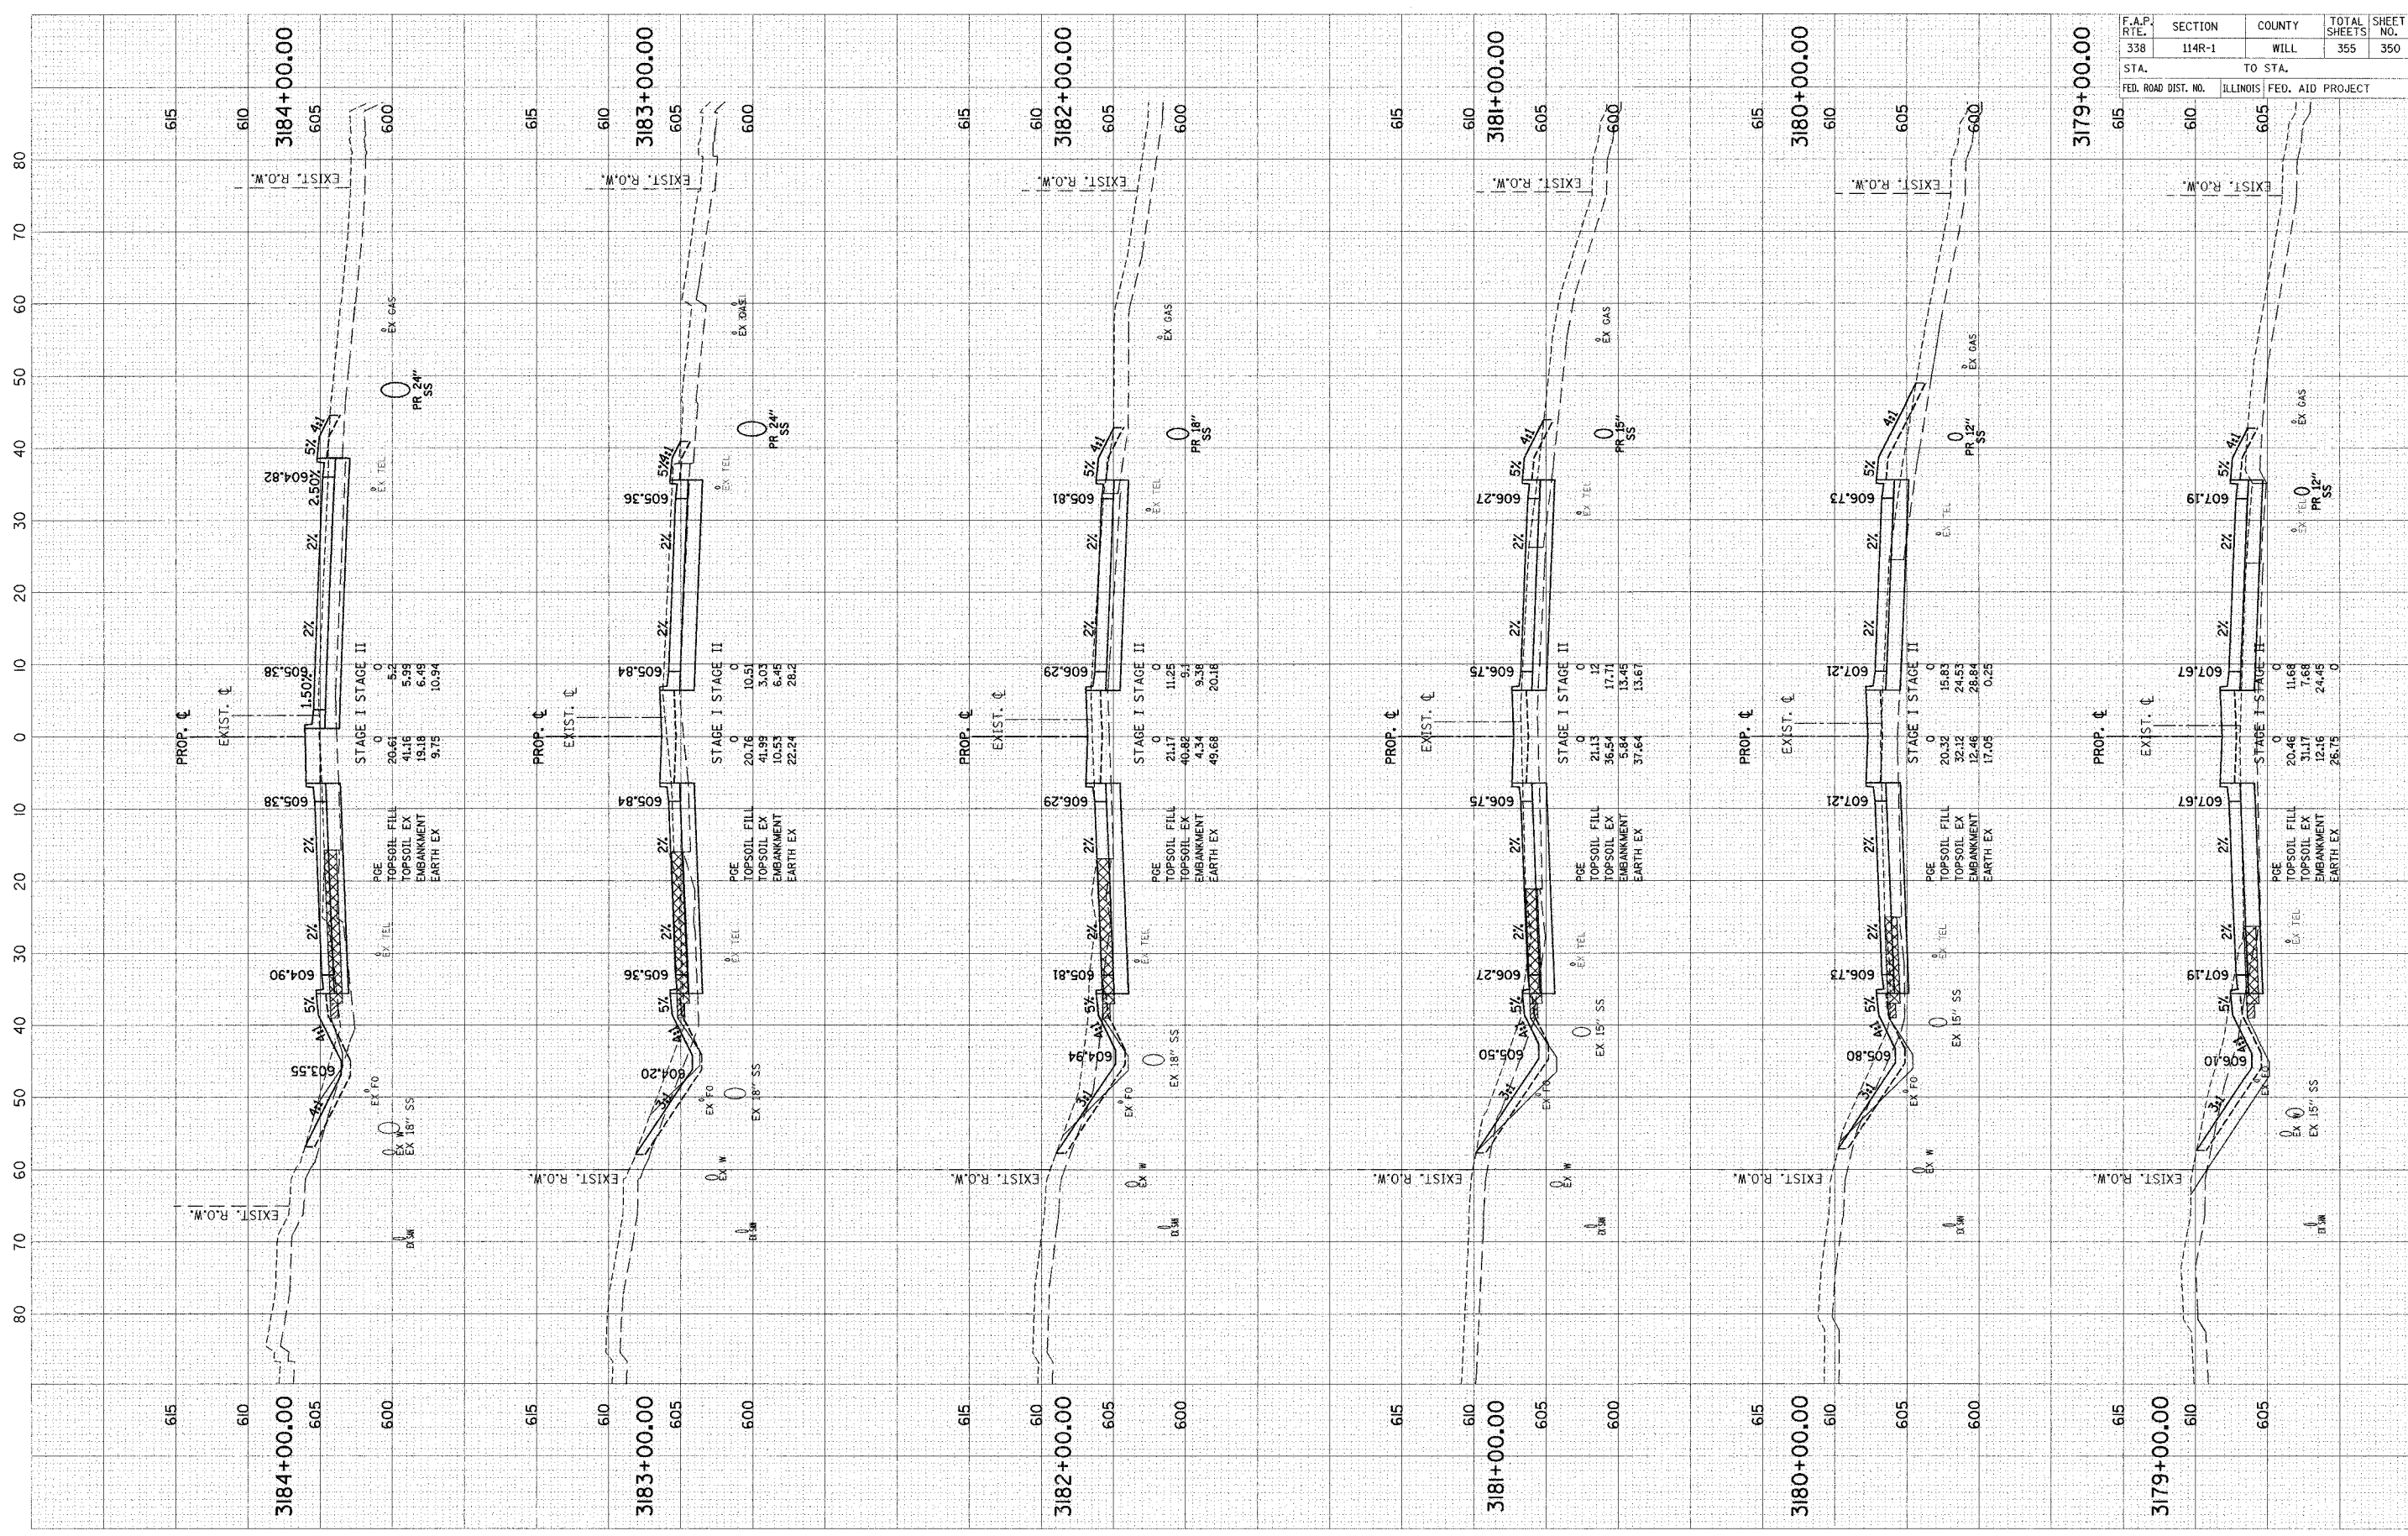

F.A.P. R.T.E.	SECTION	COUNTY	TOTAL SHEETS	SHEET NO.
338	114R-1	WILL	355	350
STA.	TO STA.			
FED. ROAD DIST. NO.	ILLINOIS FED. AID PROJECT			

SCALE: H = 1" = 10' HORZ.
V = 1" = 5' VERT.