



FAP NO.	SECTION	COUNTY	TOTAL SHEETS	SHEET NO.
338	(113 & 114) R-5	WILL	525	100
STA. 3274+00		TO STA. 3288+00		
FED. ROAD DIST. NO.	ILLINOIS	FAP 338 (ILL. RTE. 59)		

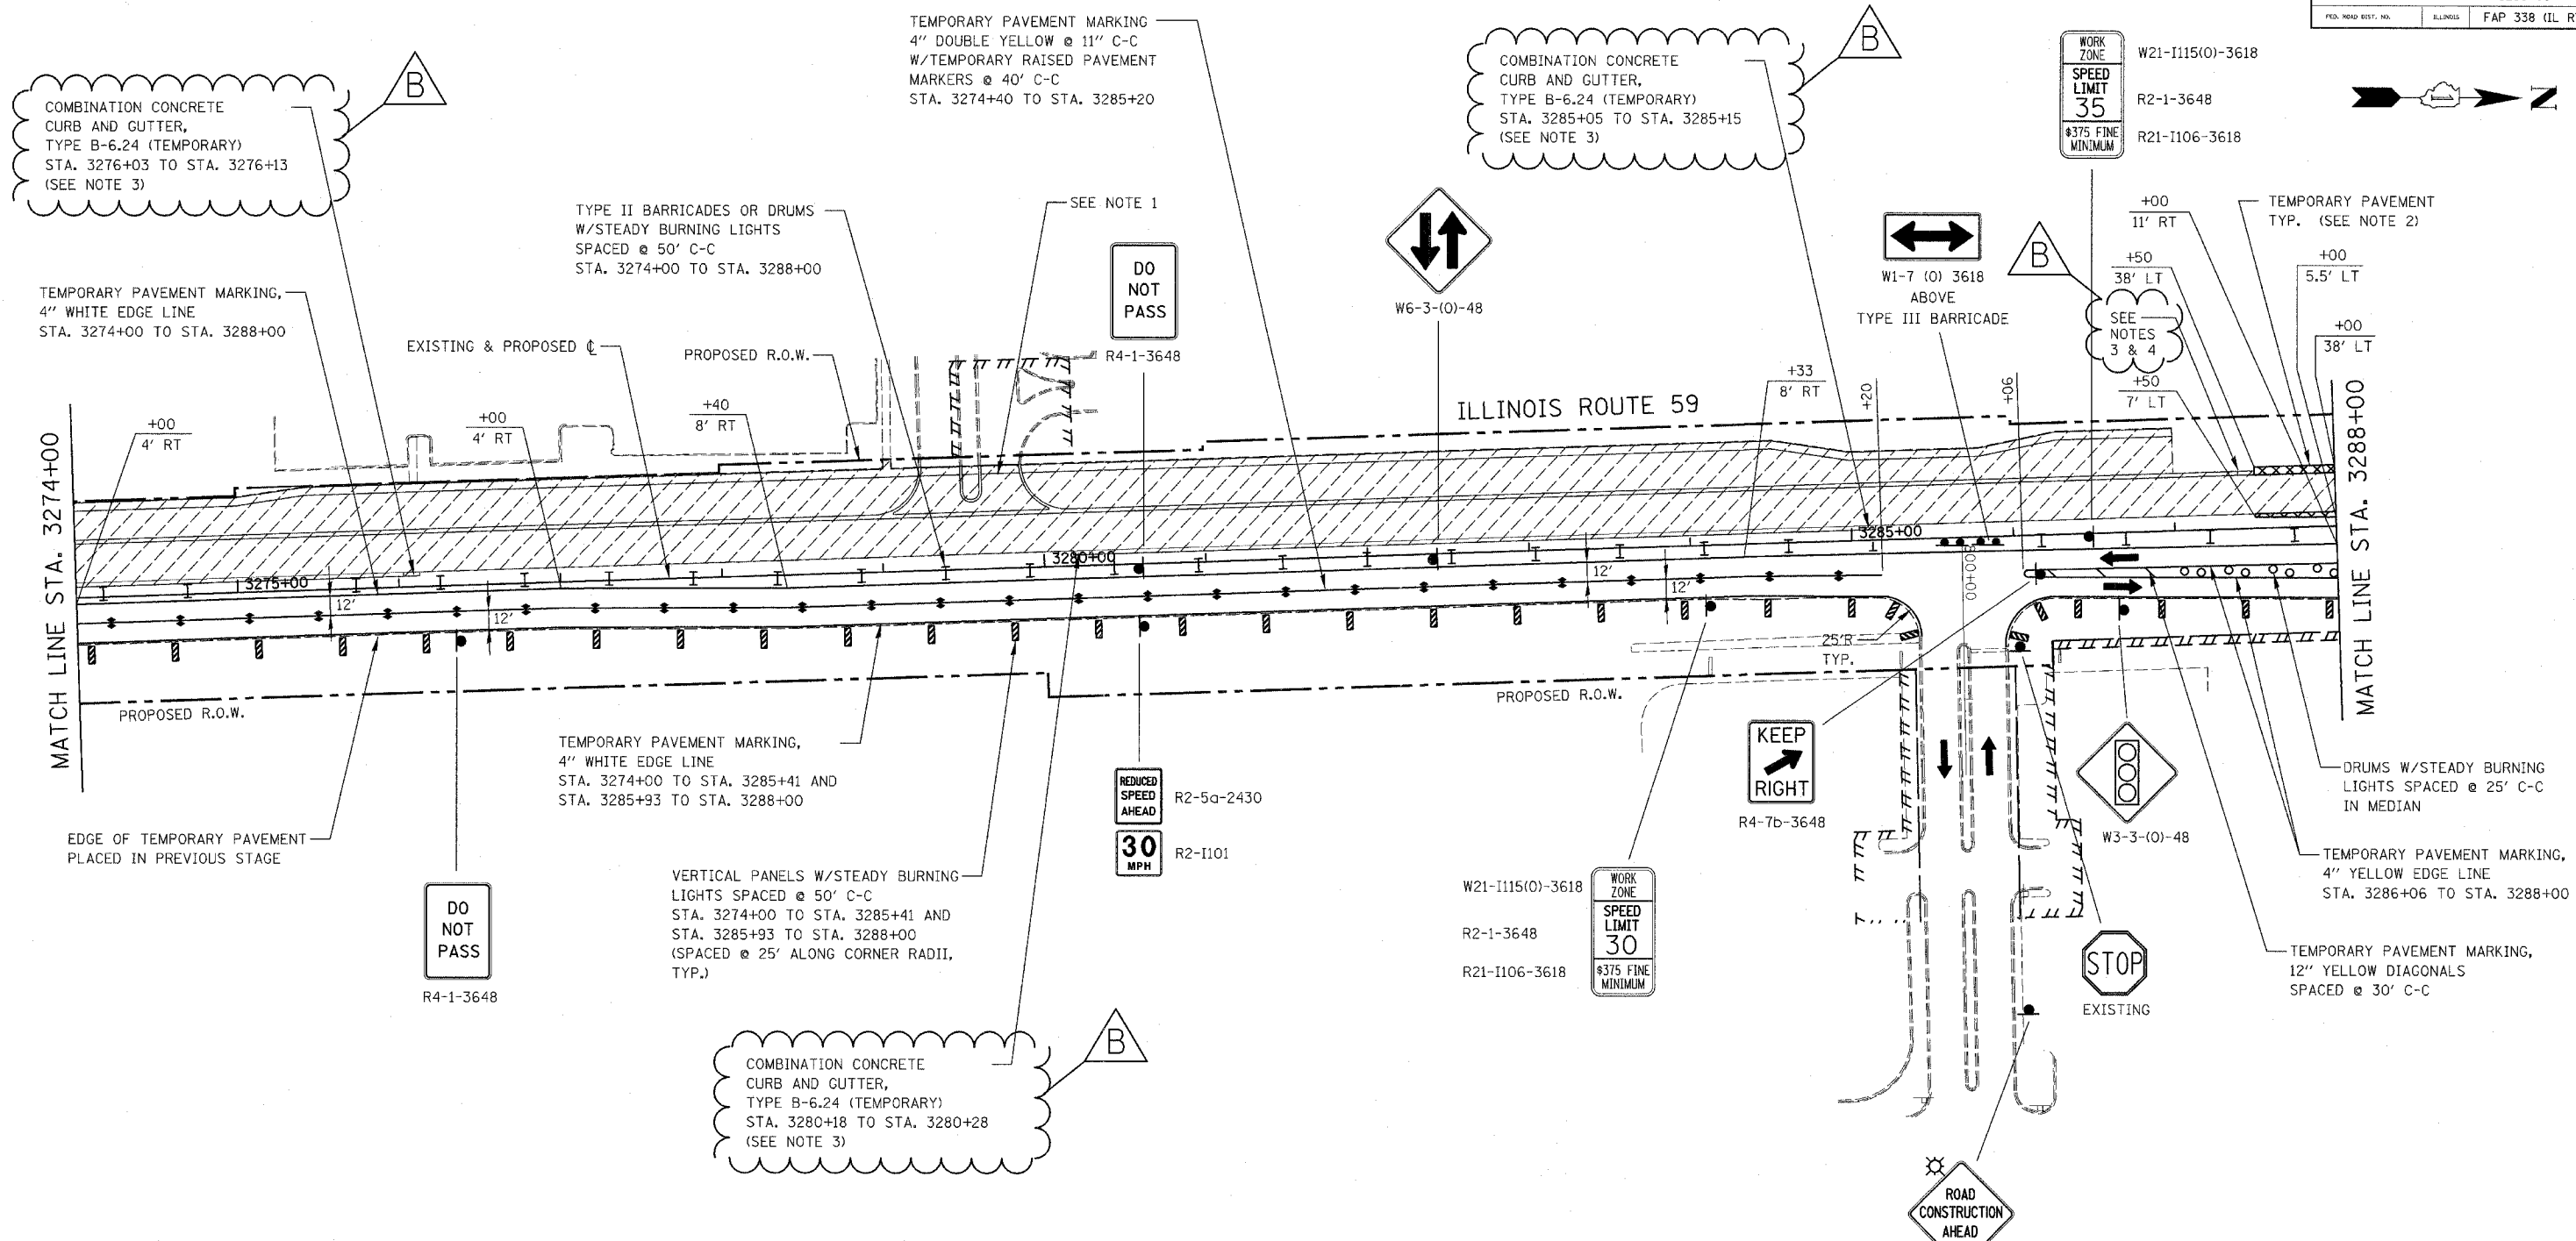

NOTES

1. SEE MAINTENANCE OF TRAFFIC GENERAL NOTES 26, 31, 32 & 33.
2. SEE TEMPORARY PAVEMENT DETAIL ON MAINTENANCE OF TRAFFIC DETAILS SHEET.

3. SEE TEMPORARY CURB AND GUTTER DETAIL ON MAINTENANCE OF TRAFFIC DETAILS SHEET.
4. COMBINATION CONCRETE CURB AND GUTTER, TYPE B-6.24 (TEMPORARY) STA. 3287+40 TO STA. 3287+50
5. SEE MAINTENANCE OF TRAFFIC GENERAL NOTES 35 & 36.

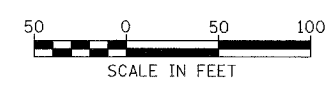

Rev. 05-01-08 JCM

REVISIONS	
NAME	DATE
ADDENDUM B	05-27-08

ILLINOIS DEPARTMENT OF TRANSPORTATION
DISTRICT NO. 1 SCHAUMBURG
STAGING PLANS
ILLINOIS ROUTE 59
STAGE 1

SCALE AS SHOWN
DATE MARCH 18, 2008
DRAWN BY REW
CHECKED BY JCM