


SHEET NO.	525	TOTAL SHEETS	527
SECTION	WILL	COUNTY	WILL
STA. 3190+00	TO STA. 3204+00		
FED. ROAD DIST. NO.	ILLINOIS	FAP 338 (IL RTE. 59)	

DATE	
BY	
REVISIONS	
NO.	
DESCRIPTION	


DATE	
BY	
REVISIONS	
NO.	
DESCRIPTION	

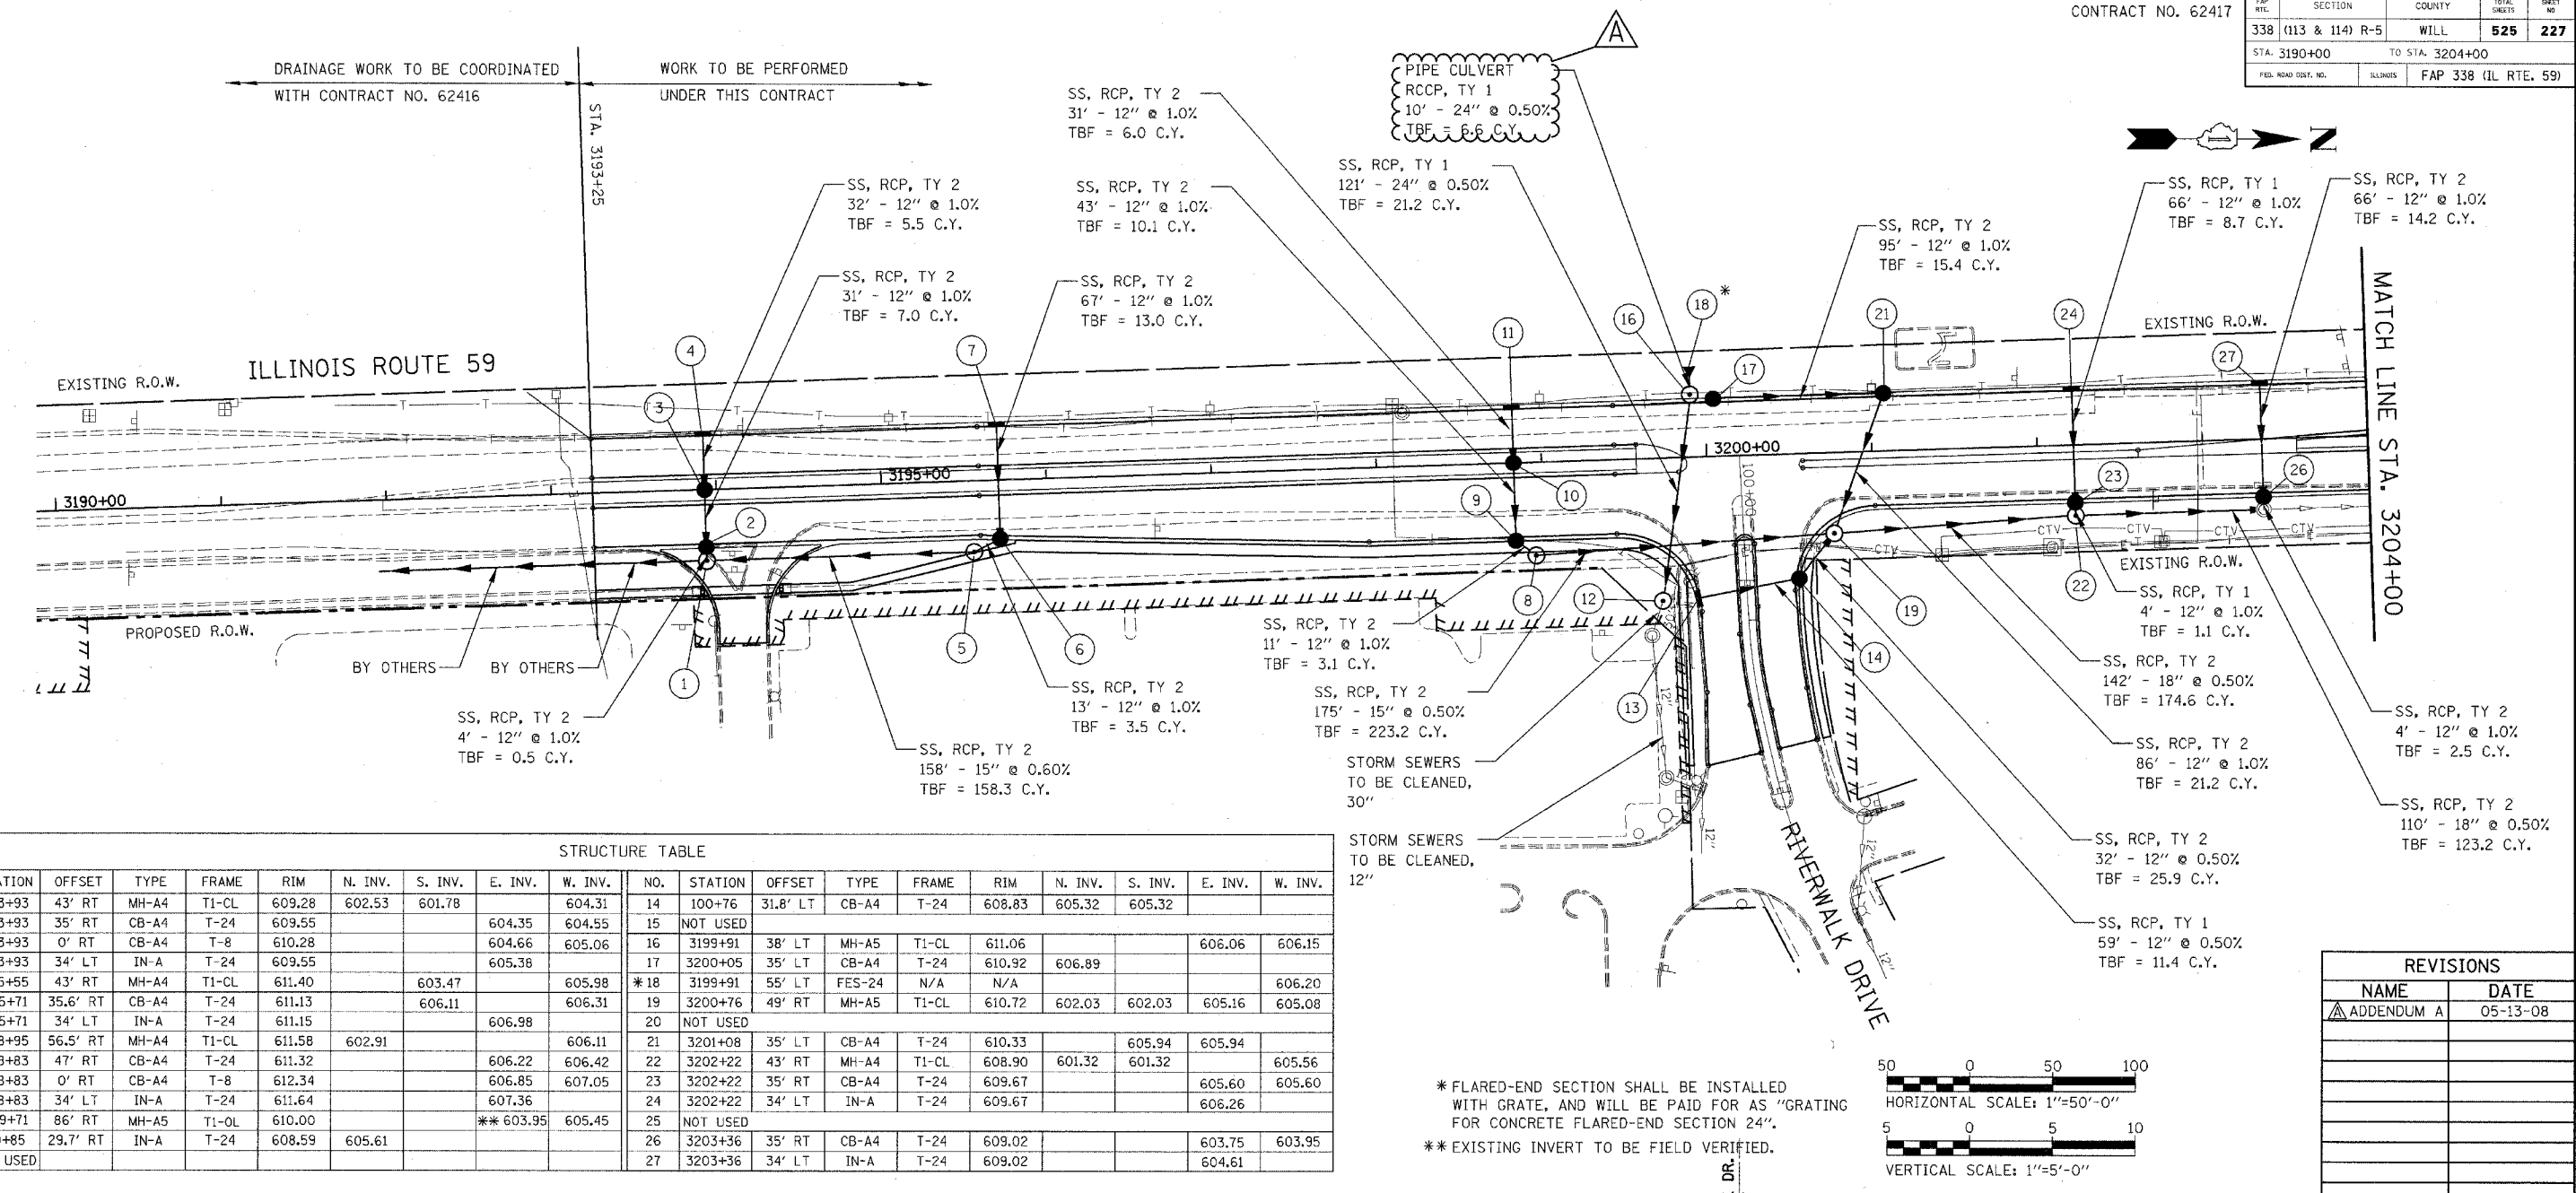

STRUCTURE TABLE

NO.	STATION	OFFSET	TYPE	FRAME	RIM	N. INV.	S. INV.	E. INV.	W. INV.	NO.	STATION	OFFSET	TYPE	FRAME	RIM	N. INV.	S. INV.	E. INV.	W. INV.
1	3193+93	43' RT	MH-A4	T1-CL	609.28	602.53	601.78	604.35	604.31	14	100+76	31.8' LT	CB-A4	T-24	608.83	605.32	605.32		
2	3193+93	35' RT	CB-A4	T-24	609.55			604.66	605.06	15	NOT USED								
3	3193+93	0' RT	CB-A4	T-8	610.28			605.38	606.06	16	3199+91	38' LT	MH-A5	T1-CL	611.06			606.06	606.15
4	3193+93	34' LT	IN-A	T-24	609.55					17	3200+05	35' LT	CB-A4	T-24	610.92	606.89			
5	3195+55	43' RT	MH-A4	T1-CL	611.40	603.47	605.98		605.98	*18	3199+91	55' LT	FES-24	N/A	N/A				606.20
6	3195+71	35.6' RT	CB-A4	T-24	611.13	606.11	606.31		606.31	19	3200+76	49' RT	MH-A5	T1-CL	610.72	602.03	602.03	605.16	605.08
7	3195+71	34' LT	IN-A	T-24	611.15		606.98		606.98	20	NOT USED								
8	3198+95	56.5' RT	MH-A4	T1-CL	611.58	602.91	606.11		606.11	21	3201+08	35' LT	CB-A4	T-24	610.33	605.94	605.94	605.94	
9	3198+83	47' RT	CB-A4	T-24	611.32		606.22	606.42	606.42	22	3202+22	43' RT	MH-A4	T1-CL	608.90	601.32	601.32		605.56
10	3198+83	0' RT	CB-A4	T-8	612.34		606.85	607.05	607.05	23	3202+22	35' RT	CB-A4	T-24	609.67			605.60	605.60
11	3198+83	34' LT	IN-A	T-24	611.64		607.36		607.36	24	3202+22	34' LT	IN-A	T-24	609.67			606.26	
12	3199+71	86' RT	MH-A5	T1-OL	610.00	**603.95	605.45		605.45	25	NOT USED								
13	100+85	29.7' RT	IN-A	T-24	608.59	605.61			605.61	26	3203+36	35' RT	CB-A4	T-24	609.02			603.75	603.95
13A	NOT USED									27	3203+36	34' LT	IN-A	T-24	609.02			604.61	

REVISIONS	
NAME	DATE
ADDENDUM A	05-13-08

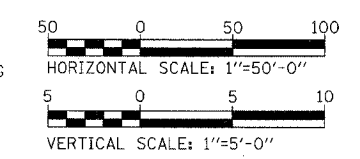

* FLARED-END SECTION SHALL BE INSTALLED WITH GRATE, AND WILL BE PAID FOR AS "GRATING FOR CONCRETE FLARED-END SECTION 24".

** EXISTING INVERT TO BE FIELD VERIFIED.

