


CONTRACT NO. 62417

FILE NO.	SECTION	COUNTY	TOTAL SHEETS	SHEET NO.
338	(113 & 114) R-5	WILL	525	86
STA. 3288+00		TO STA. 3302+00		
FED. ROAD DIST. NO.	ILLINOIS	FAP 338 (IL RTE. 59)		

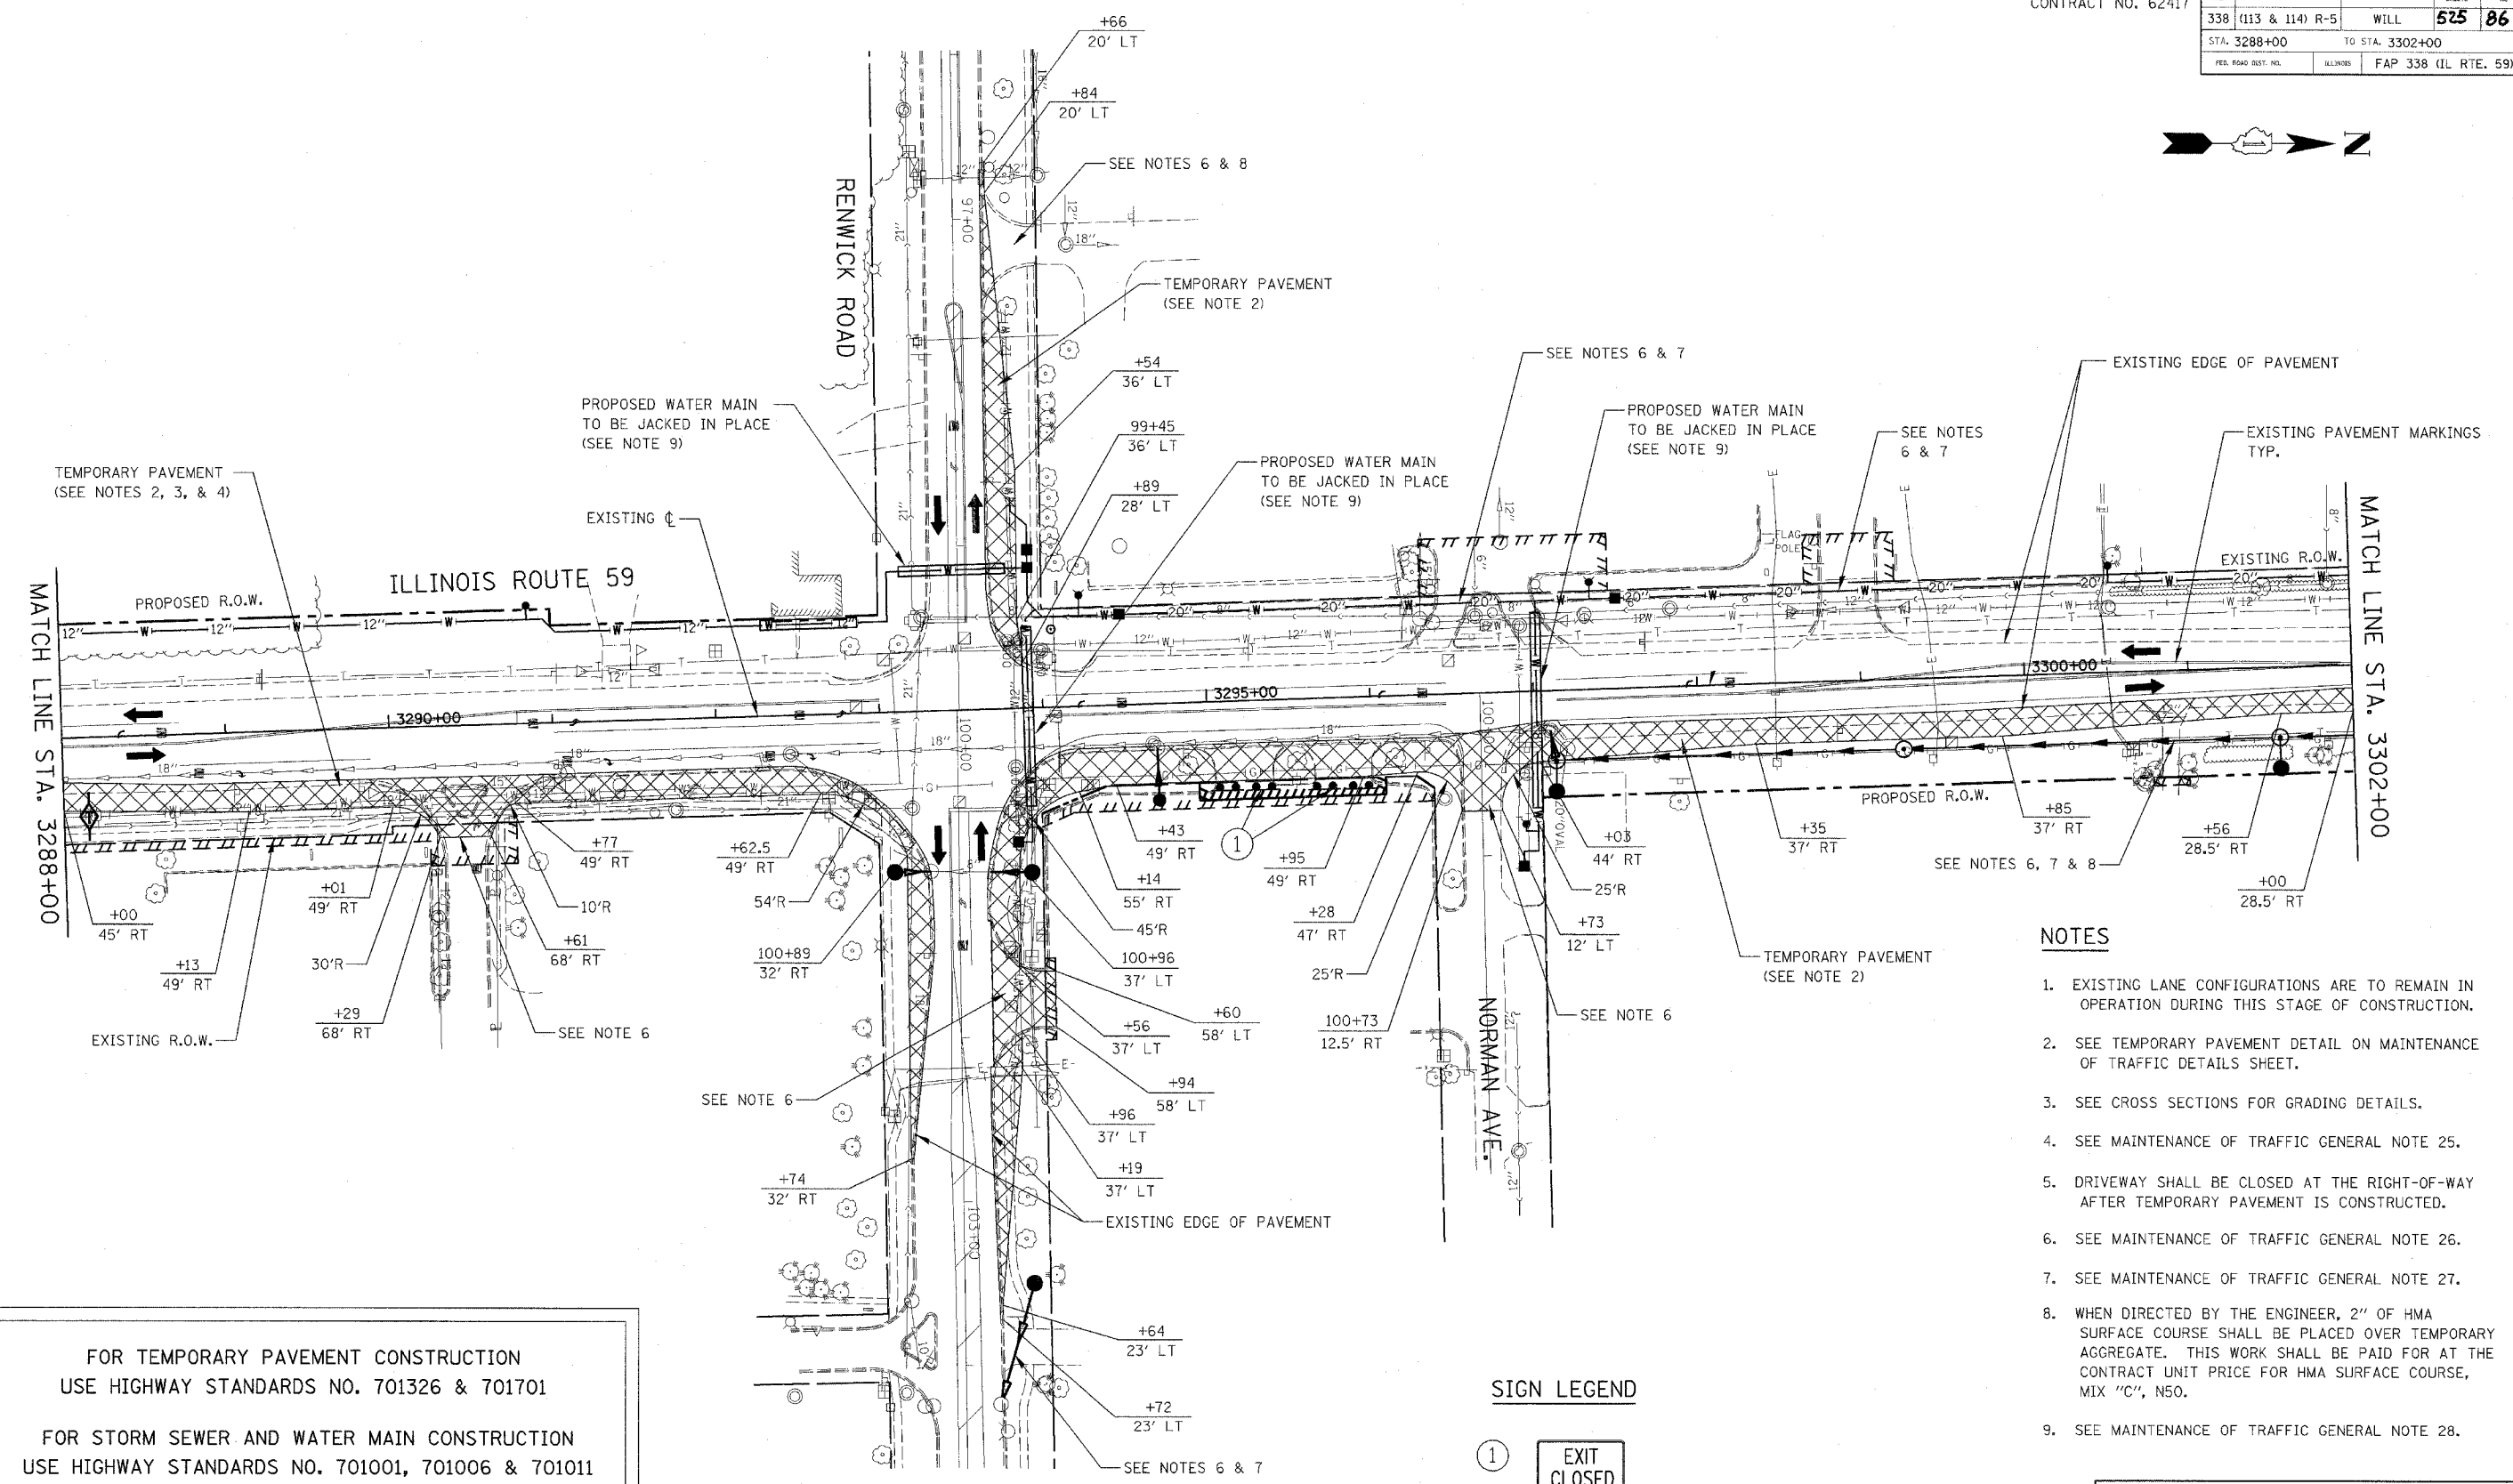

FOR TEMPORARY PAVEMENT CONSTRUCTION  
USE HIGHWAY STANDARDS NO. 701326 & 701701


FOR STORM SEWER AND WATER MAIN CONSTRUCTION  
USE HIGHWAY STANDARDS NO. 701001, 701006 & 701011

**NOTES**

1. EXISTING LANE CONFIGURATIONS ARE TO REMAIN IN OPERATION DURING THIS STAGE OF CONSTRUCTION.
2. SEE TEMPORARY PAVEMENT DETAIL ON MAINTENANCE OF TRAFFIC DETAILS SHEET.
3. SEE CROSS SECTIONS FOR GRADING DETAILS.
4. SEE MAINTENANCE OF TRAFFIC GENERAL NOTE 25.
5. DRIVEWAY SHALL BE CLOSED AT THE RIGHT-OF-WAY AFTER TEMPORARY PAVEMENT IS CONSTRUCTED.
6. SEE MAINTENANCE OF TRAFFIC GENERAL NOTE 26.
7. SEE MAINTENANCE OF TRAFFIC GENERAL NOTE 27.
8. WHEN DIRECTED BY THE ENGINEER, 2" OF HMA SURFACE COURSE SHALL BE PLACED OVER TEMPORARY AGGREGATE. THIS WORK SHALL BE PAID FOR AT THE CONTRACT UNIT PRICE FOR HMA SURFACE COURSE, MIX "C", N50.
9. SEE MAINTENANCE OF TRAFFIC GENERAL NOTE 28.

**SIGN LEGEND**

① EXIT CLOSED  
E5-2a-4836  
ON TYPE III  
BARRICADE  
(SEE NOTE 5)

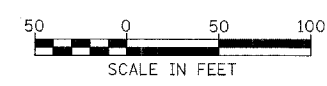

ILLINOIS DEPARTMENT OF TRANSPORTATION  
DISTRICT NO. 1 SCHAUMBURG

STAGING PLANS  
ILLINOIS ROUTE 59  
PRE-STAGE 1

SCALE AS SHOWN  
DATE MARCH 18, 2008

DRAWN BY REW  
CHECKED BY JCM