


CONTRACT NO. 62417

FAP NO.	SECTION	COUNTY	TOTAL SHEETS	SHEET NO.
338	(113 & 114) R-5	WILL	525	97
STA. 3232+00		TO STA. 3246+00		
FED. ROAD DIST. NO.		ILLINOIS FAP 338 (IL RTE. 59)		

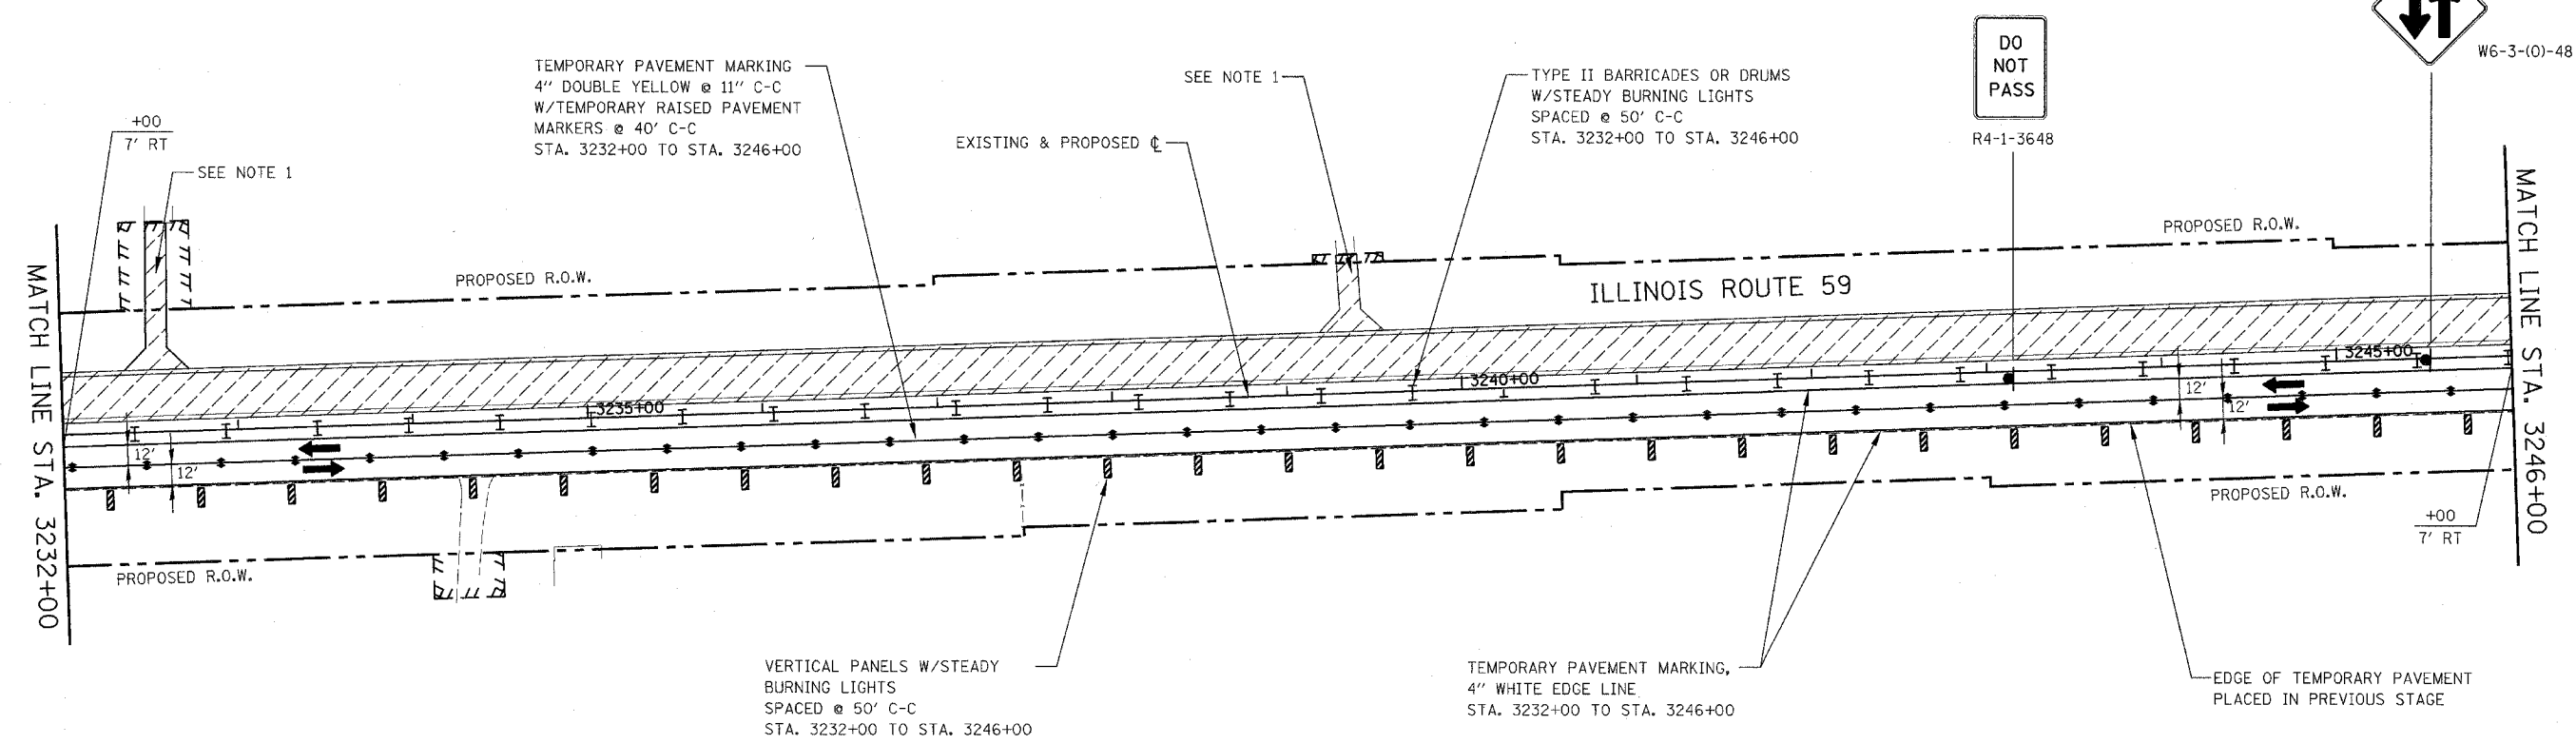


NOTE

1. SEE MAINTENANCE OF TRAFFIC GENERAL NOTE 26.
2. SEE MAINTENANCE OF TRAFFIC GENERAL NOTES 35 & 36.

ILLINOIS DEPARTMENT OF TRANSPORTATION
 DISTRICT NO. 1 SCHAUMBURG

STAGING PLANS
ILLINOIS ROUTE 59
STAGE 1

SCALE AS SHOWN DRAWN BY REW
 DATE MARCH 18, 2008 CHECKED BY JCM

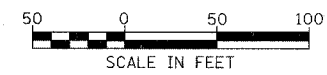

Rev. 05-01-08 JCM