
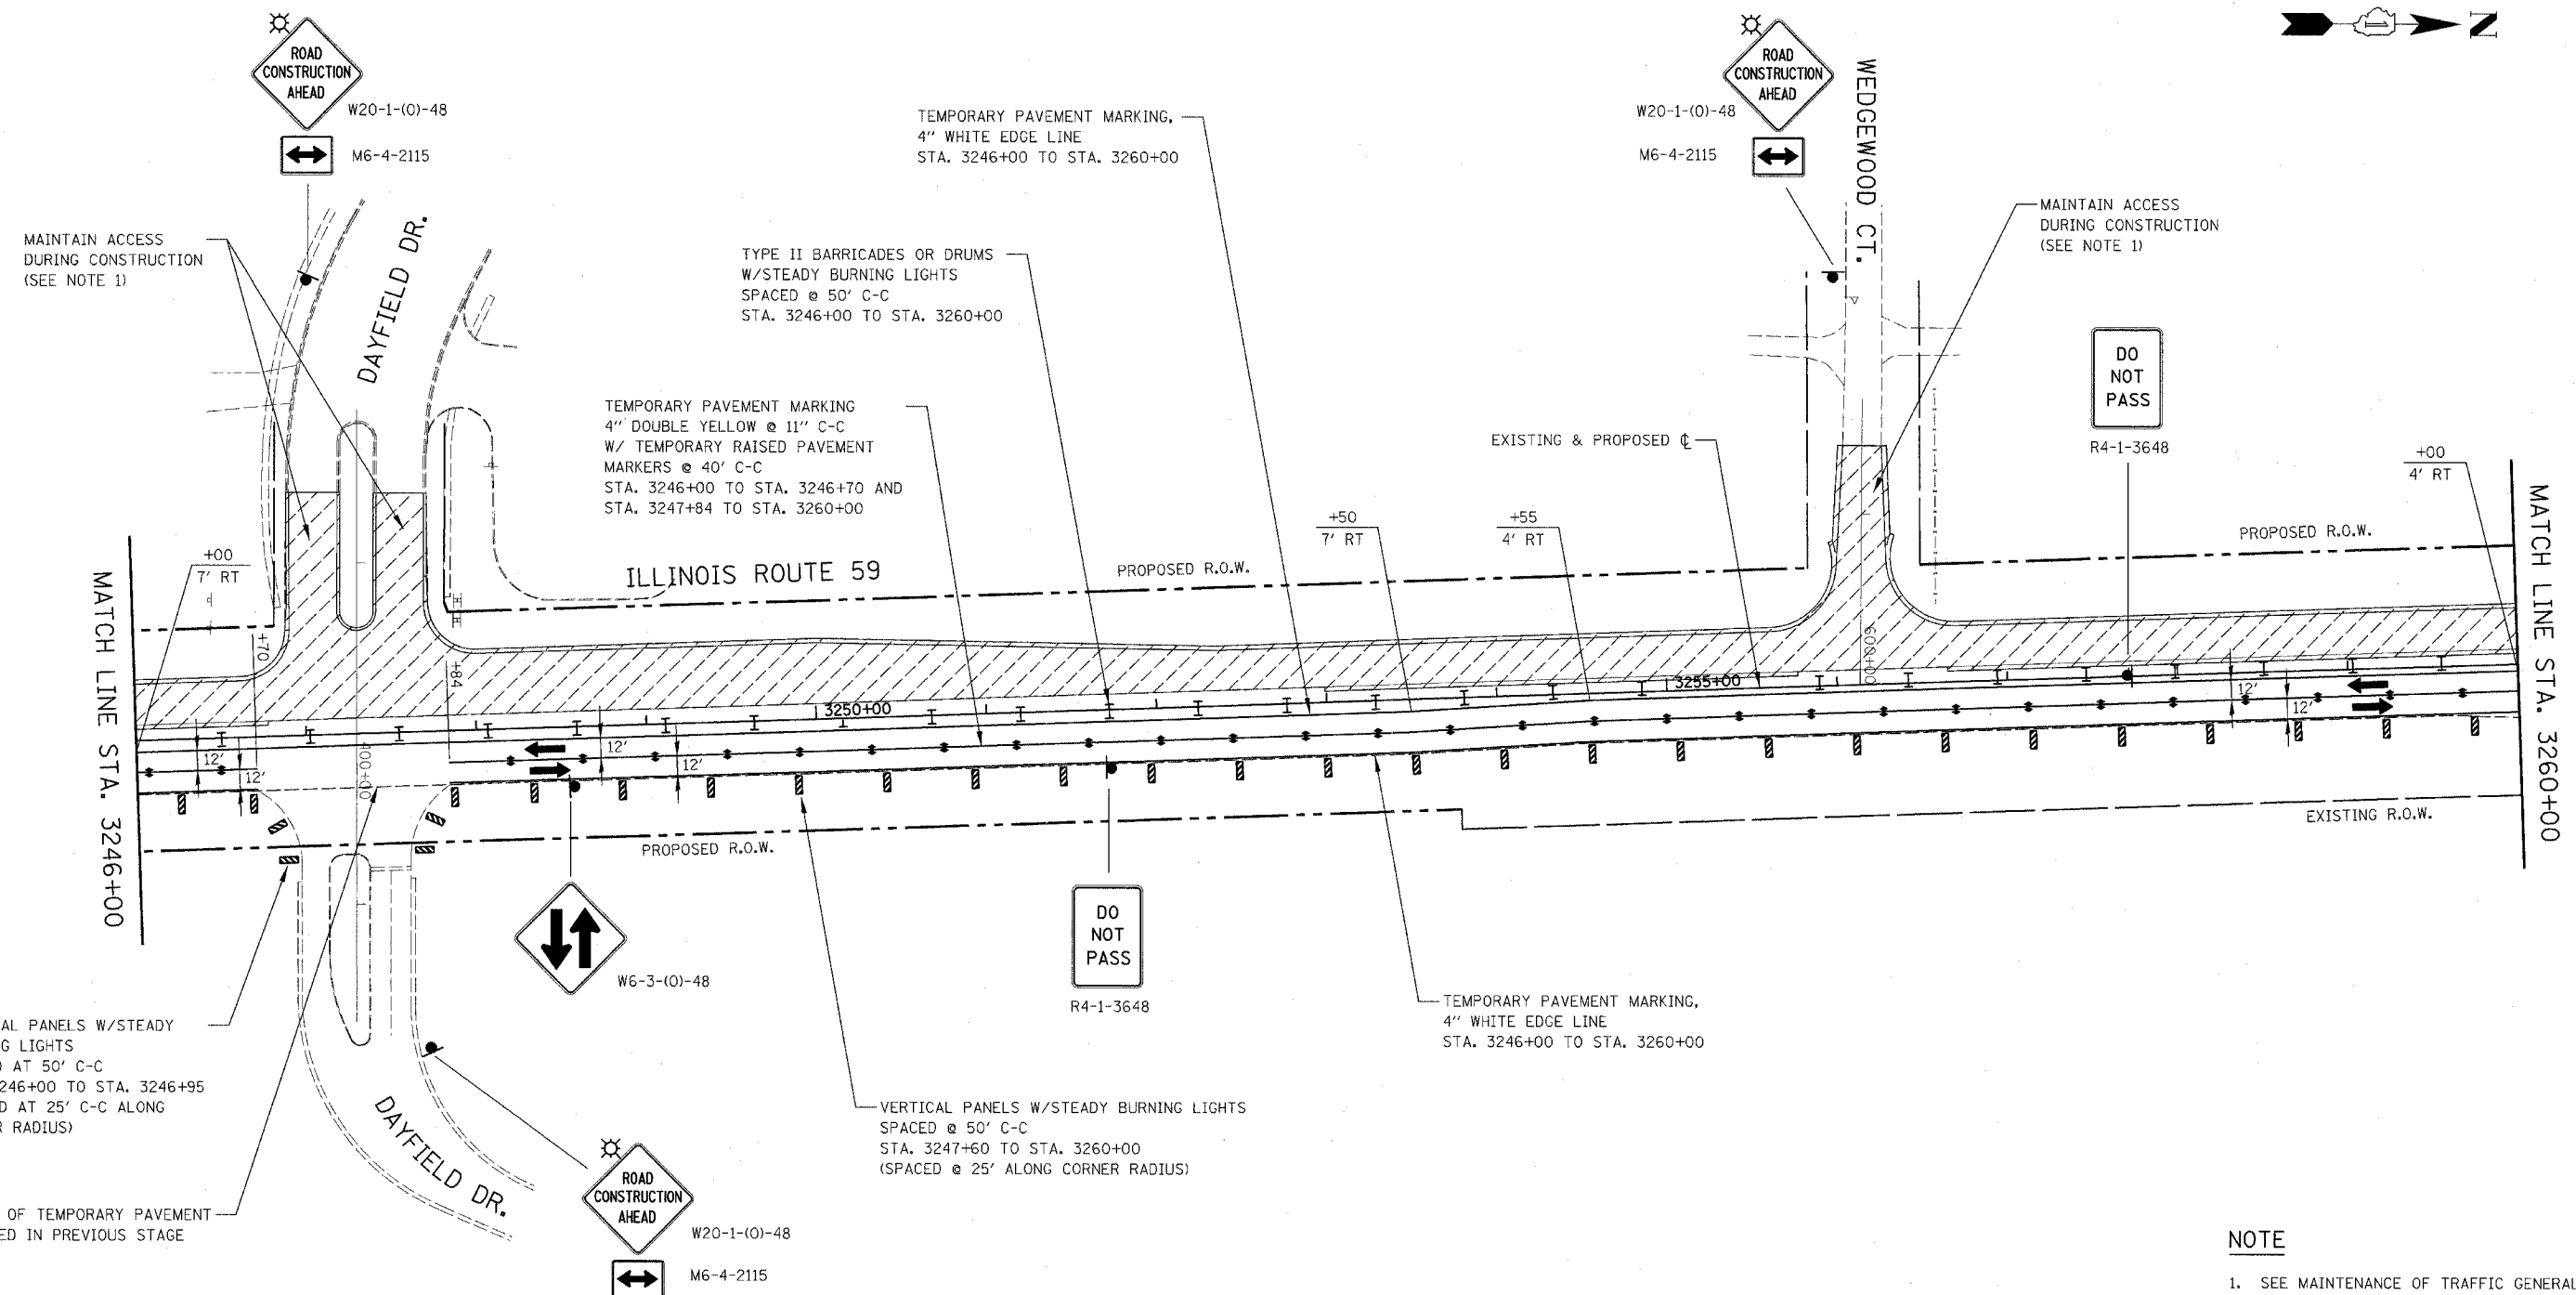



FAP NO.	SECTION	COUNTY	TOTAL SHEETS	SHEET NO.
338	(113 & 114) R-5	WILL	525	98
STA. 3246+00		TO STA. 3260+00		
FID: ROAD EST. NO.		ILLINOIS	FAP 338 (IL RTE. 59)	

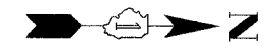

**NOTE**

1. SEE MAINTENANCE OF TRAFFIC GENERAL NOTES 26, 31, 32 & 33.
2. SEE MAINTENANCE OF TRAFFIC GENERAL NOTES 35 & 36

ILLINOIS DEPARTMENT OF TRANSPORTATION  
 DISTRICT NO. 1 SCHAUMBURG  
 STAGING PLANS  
 ILLINOIS ROUTE 59  
 STAGE 1

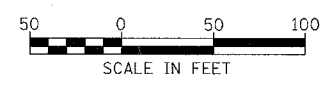

Rev. 05-01-08 JCM

SCALE AS SHOWN  
 DATE MARCH 18, 2008  
 DRAWN BY REW  
 CHECKED BY JCM