


FAP NO.	SECTION	COUNTY	TOTAL SHEETS	SHEET NO.
338	(113 & 114) R-5	WILL	525	136
STA. 694+00		TO STA. 706+00		
FED. ROAD DIST. NO.		ILLINOIS FAP 338 (IL RTE. 59)		

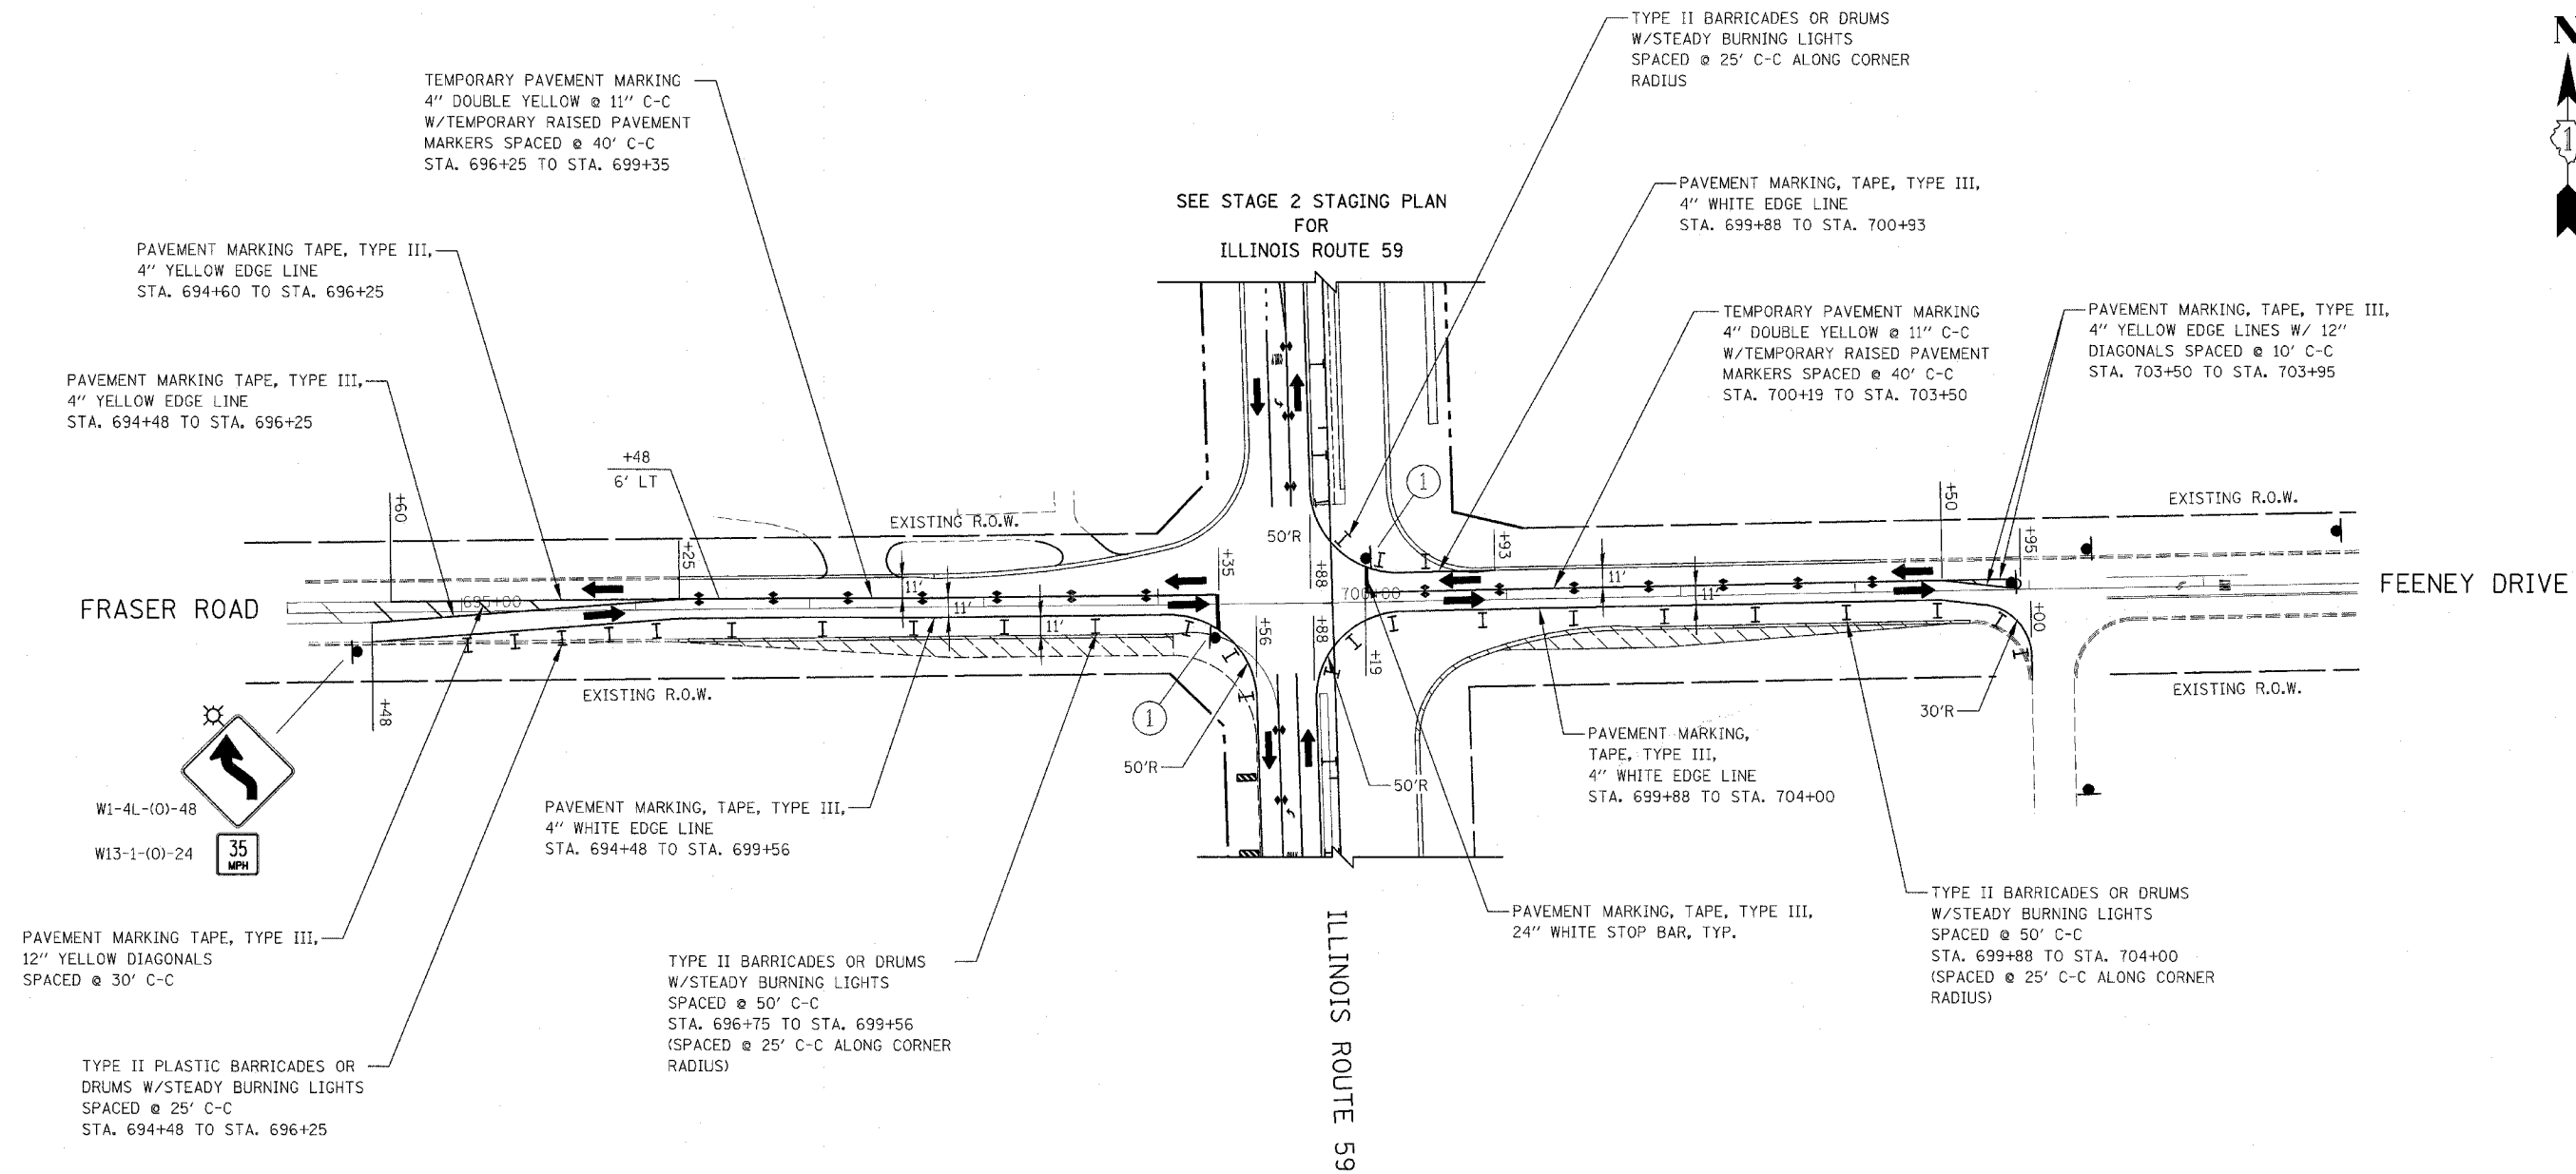


SIGN LEGEND



NOTES

1. SIGNING, PAVEMENT MARKING, VERTICAL PANELS, AND TYPE II BARRICADES OR DRUMS NOT INDICATED, REMAIN FROM PREVIOUS STAGES.

ILLINOIS DEPARTMENT OF TRANSPORTATION
 DISTRICT NO. 1 SCHAUMBURG
 STAGING PLANS
 FRASER RD. / FEENEY DR.
 STAGE 2D

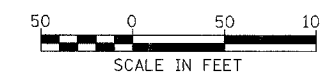

SCALE AS SHOWN
 DATE MARCH 18, 2008
 DRAWN BY REW
 CHECKED BY JCM