


|                     |                 |                      |              |           |
|---------------------|-----------------|----------------------|--------------|-----------|
| FAP NO.             | SECTION         | COUNTY               | TOTAL SHEETS | SHEET NO. |
| 338                 | (113 & 114) R-5 | WILL                 | 525          | 137       |
| STA.                | TO STA.         |                      |              |           |
|                     |                 |                      |              |           |
| FED. ROAD DIST. NO. | ILLINOIS        | FAP 338 (IL RTE. 59) |              |           |

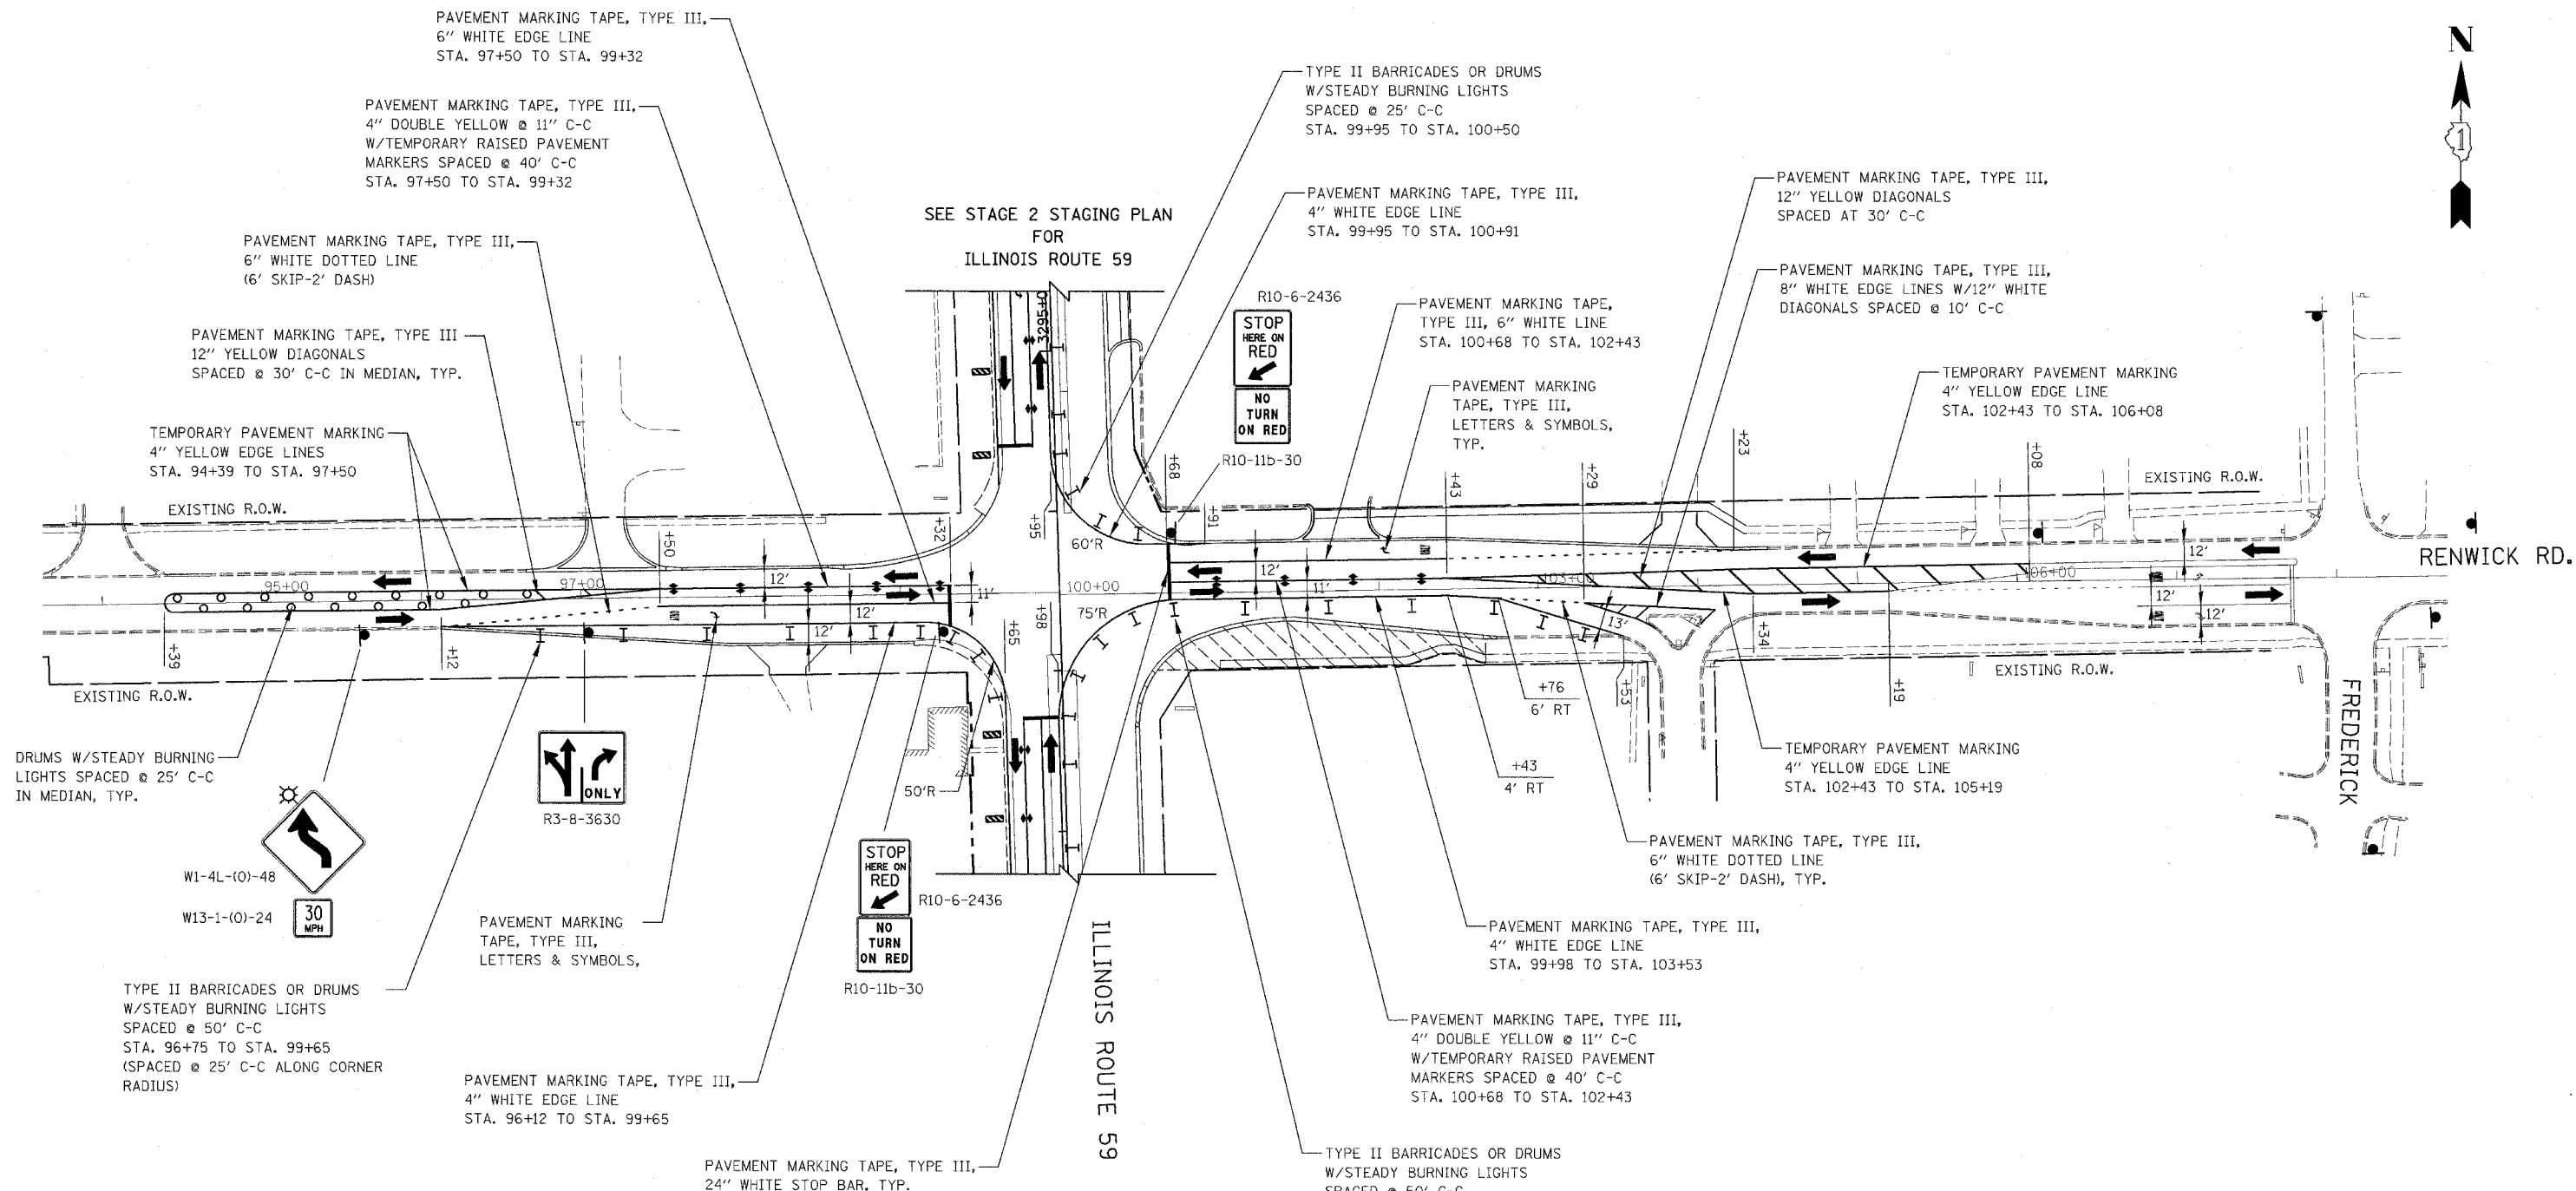

**NOTES**

1. SIGNING, PAVEMENT MARKING, VERTICAL PANELS, AND TYPE II BARRICADES OR DRUMS NOT INDICATED, REMAIN FROM PREVIOUS STAGES.

ILLINOIS DEPARTMENT OF TRANSPORTATION  
 DISTRICT NO. 1 SCHAUMBURG

**STAGING PLANS  
 RENWICK ROAD  
 STAGE 2D**

SCALE AS SHOWN  
 DATE MARCH 18, 2008

DRAWN BY REW  
 CHECKED BY JCM

