
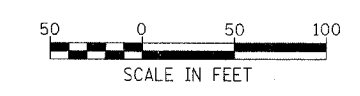


- NOTES**
1. EPOXY PAVEMENT MARKING, 4" WHITE EDGE LINES, STA. 3246+00 TO STA. 3246+80, PROVIDE DRUMS W/STEADY BURNING LIGHTS SPACED @ 25' C-C IN MEDIAN.
 2. EPOXY PAVEMENT MARKING, 4" YELLOW EDGE LINES STA. 3246+00 TO STA. 3246+80, PROVIDE TYPE II BARRICADES OR DRUMS AND VERTICAL PANELS SPACED @ 50' C-C AS SHOWN.
 3. PERMANENT SIGNING SHALL BE PLACED IN THIS STAGE. ANY SIGNING IN CONFLICT WITH MAINTENANCE OF TRAFFIC SIGNING SHALL BE COVERED.
 4. SIGNAGE NOT INDICATED REMAINS FROM PREVIOUS STAGE.

SIGN LEGEND

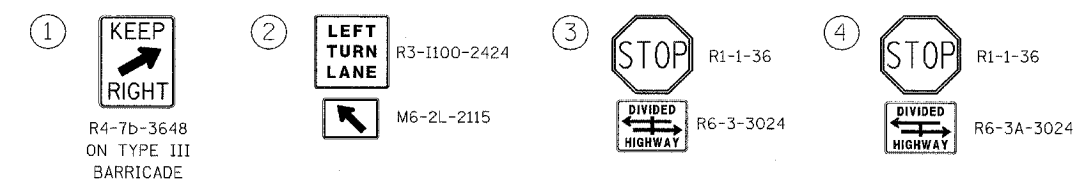

ILLINOIS DEPARTMENT OF TRANSPORTATION
DISTRICT NO. 1 SCHAUMBURG

STAGING PLANS
ILLINOIS ROUTE 59
WINTER SHUTDOWN

SCALE AS SHOWN
DATE MARCH 18, 2008

DRAWN BY REW
CHECKED BY JCM