


CONTRACT NO. 62417

FAP NO.	SECTION	COUNTY	TOTAL SHEETS	SHEET NO.
338	(113 & 114) R-5	WILL	525	157
STA. 3302+00	TO STA. 3316+00			
FED. ROAD DIST. NO.	ADDRESS	FAP 338 (IL RTE. 59)		

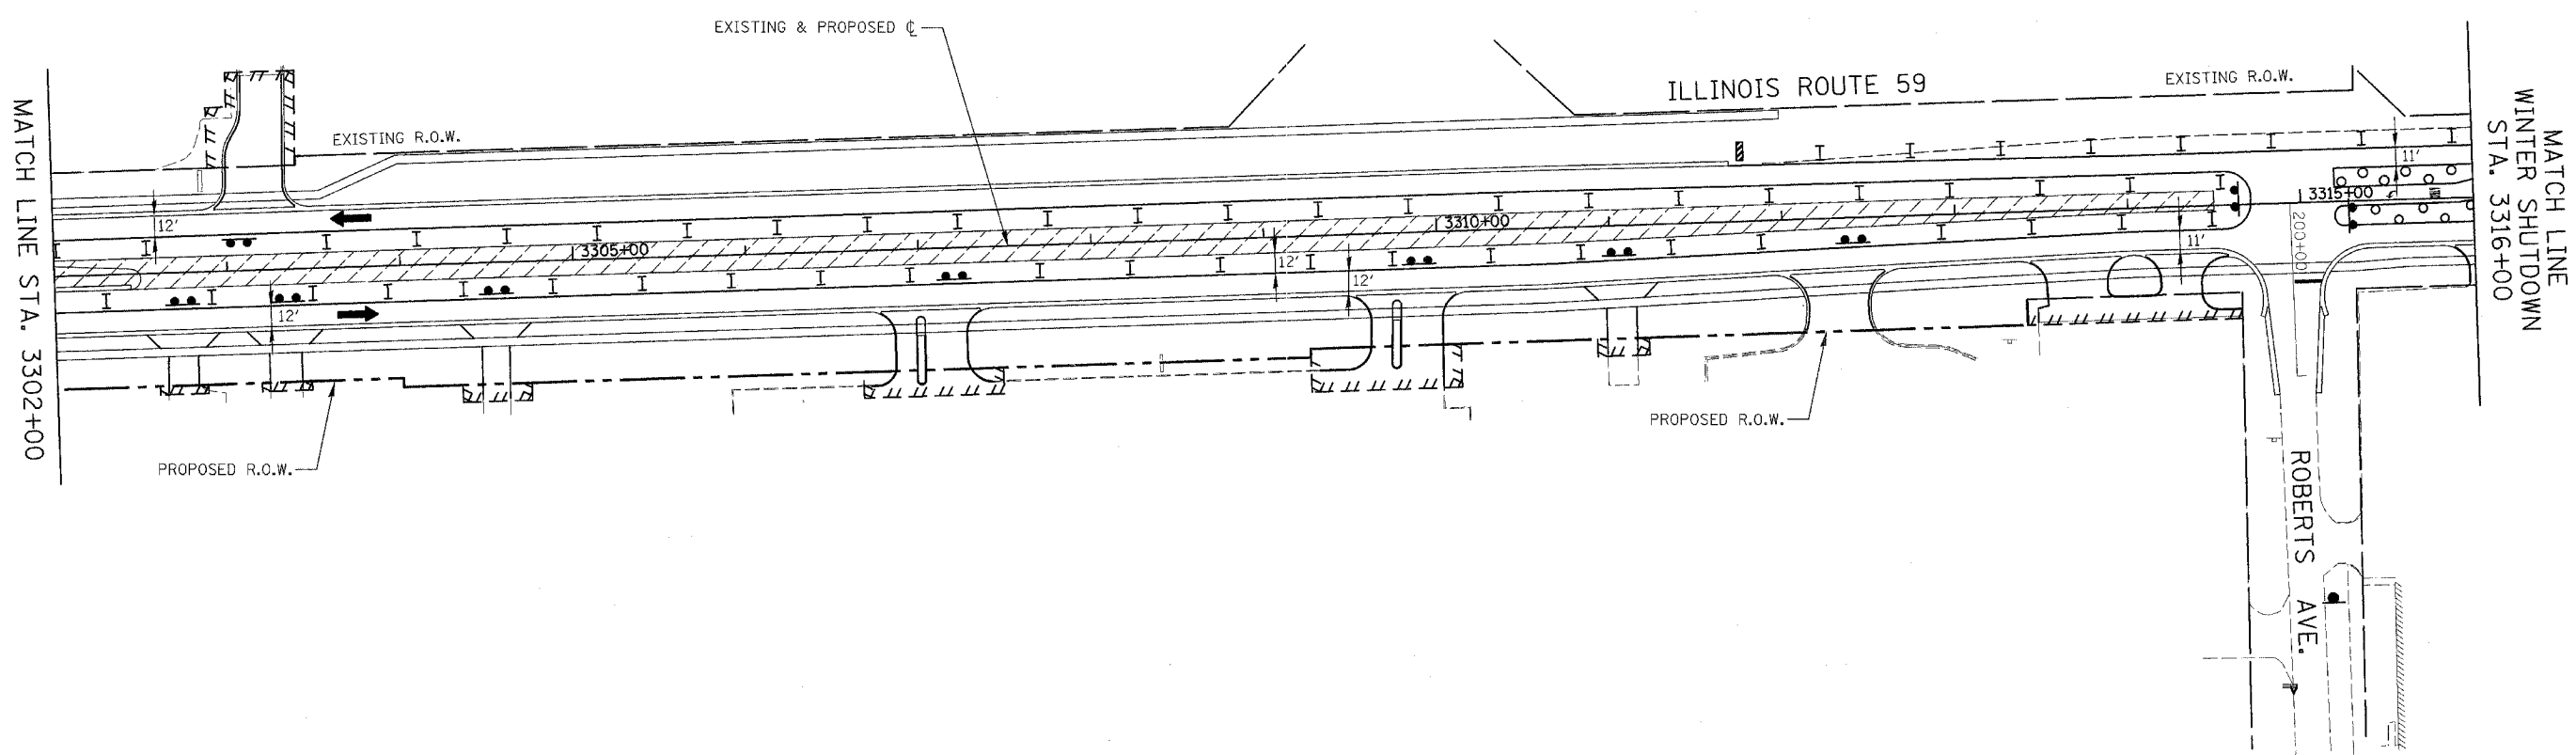

**NOTES**

- PAVEMENT MARKING, TYPE II BARRICADES OR DRUMS AND SIGNAGE NOT INDICATED REMAIN FROM PREVIOUS STAGES.

ILLINOIS DEPARTMENT OF TRANSPORTATION  
 DISTRICT NO. 1 SCHAUMBURG  
 STAGING PLANS  
 ILLINOIS ROUTE 59  
 STAGE 3

SCALE AS SHOWN  
 DATE MARCH 18, 2008

DRAWN BY REW  
 CHECKED BY JCM

