


CONTRACT NO. 62417


FAP NO.	SECTION	COUNTY	TOTAL SHEETS	SHEET NO.
338	(113 & 114) R-5	WILL	525	166
STA. 3274+00		TO STA. 3288+00		
FED. ROAD DIST. NO.	ROADS	FAP 338 (IL RTE. 59)		

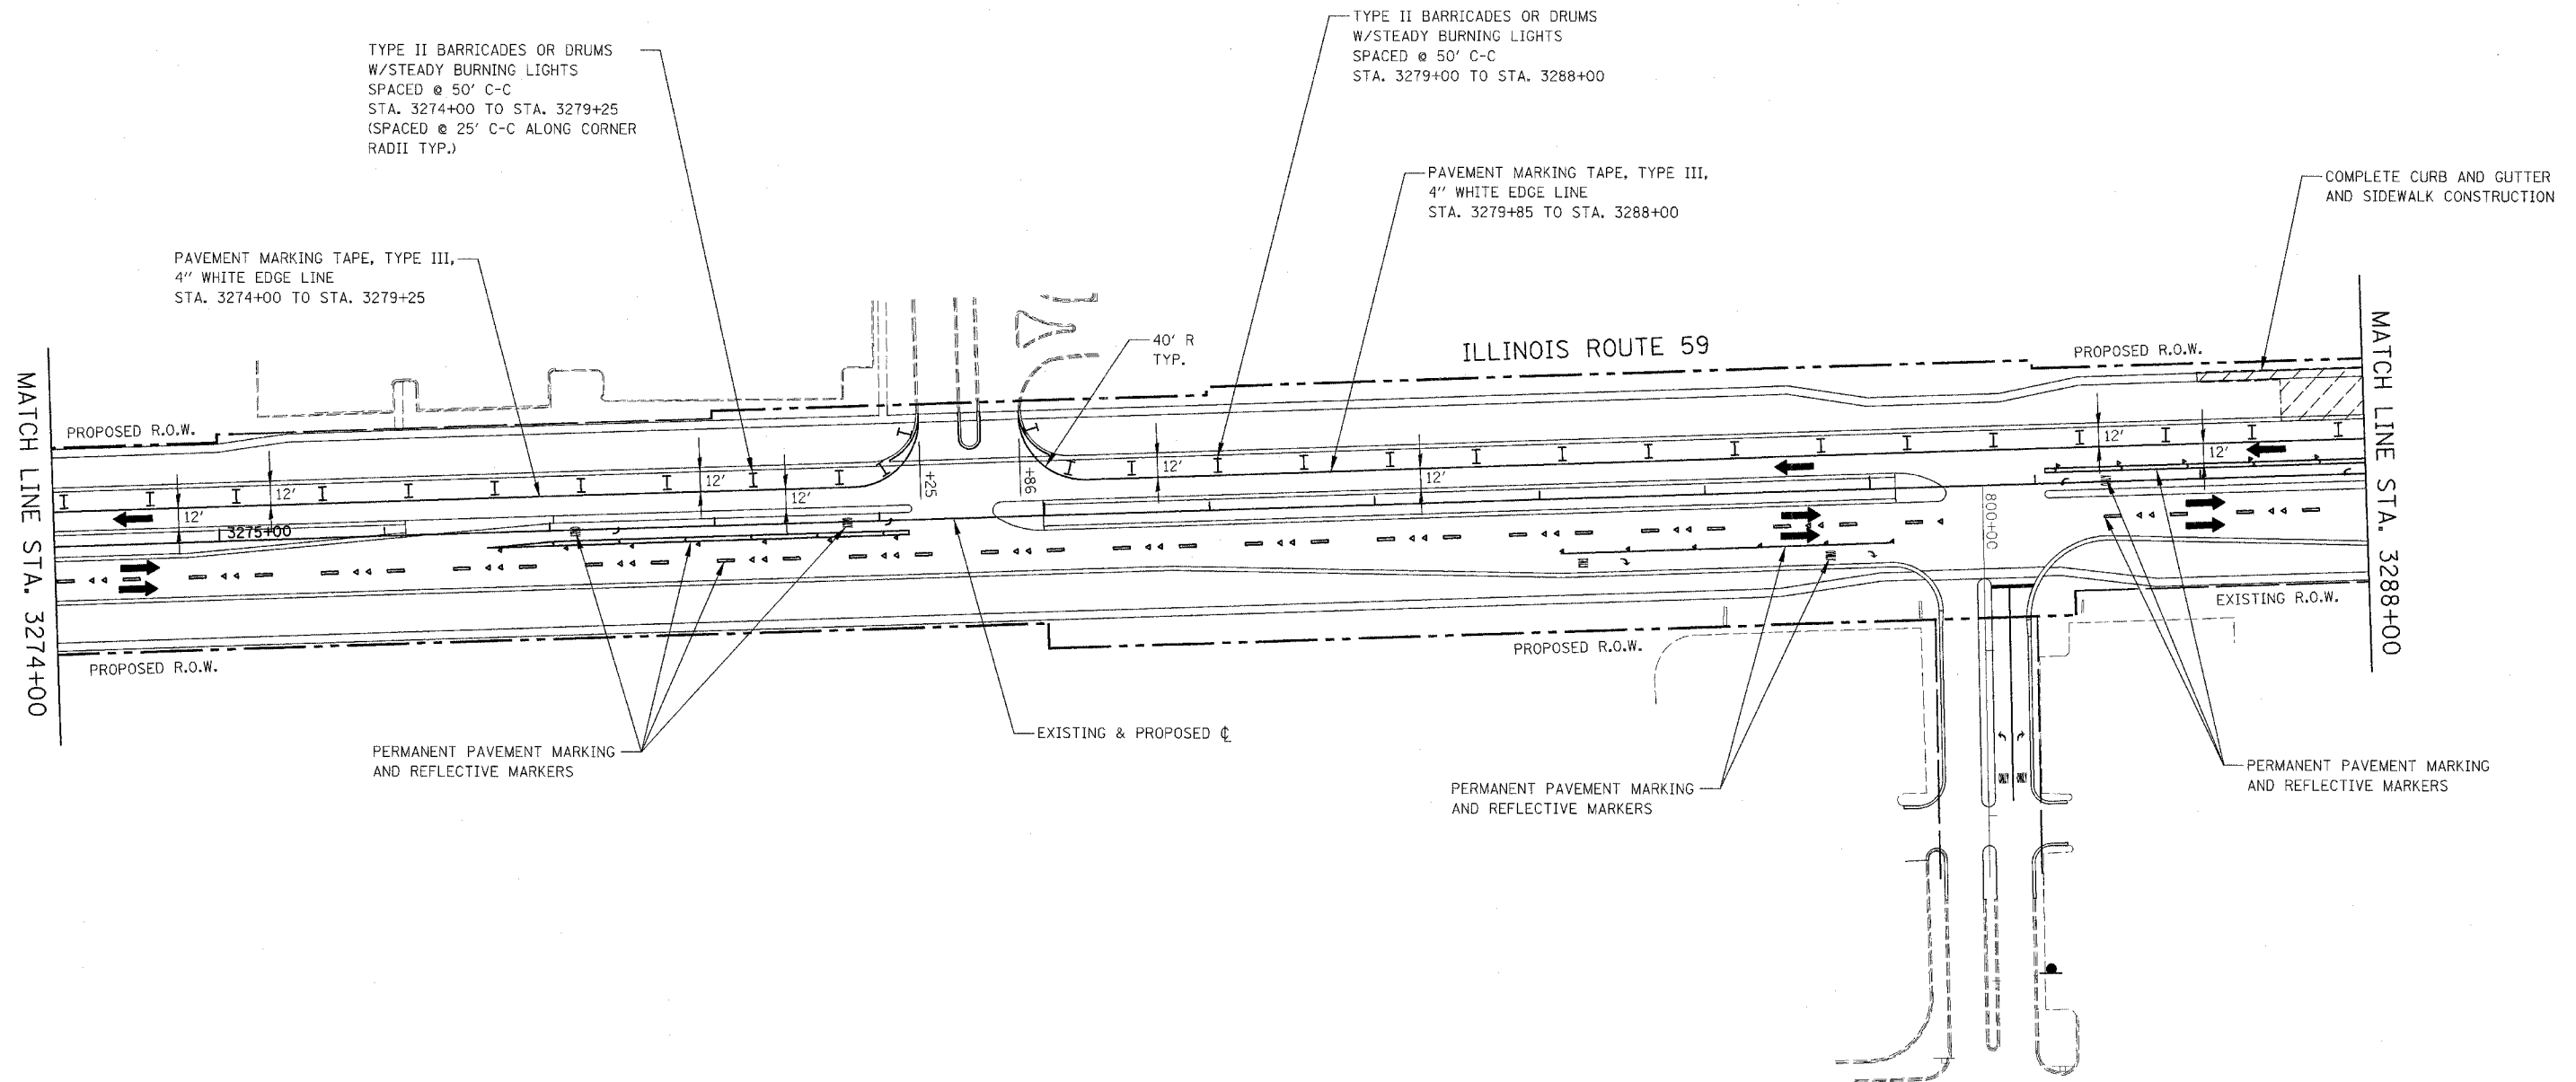

**NOTES**

1. PAVEMENT MARKING, VERTICAL PANELS, TYPE II BARRICADES OR DRUMS, AND SIGNAGE NOT INDICATED REMAIN FROM PREVIOUS STAGE.

ILLINOIS DEPARTMENT OF TRANSPORTATION  
 DISTRICT NO. 1 SCHAUMBURG  
 STAGING PLANS  
 ILLINOIS ROUTE 59  
 STAGE 4

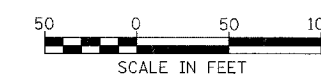

SCALE AS SHOWN DRAWN BY REW  
 DATE MARCH 18, 2008 CHECKED BY JCM