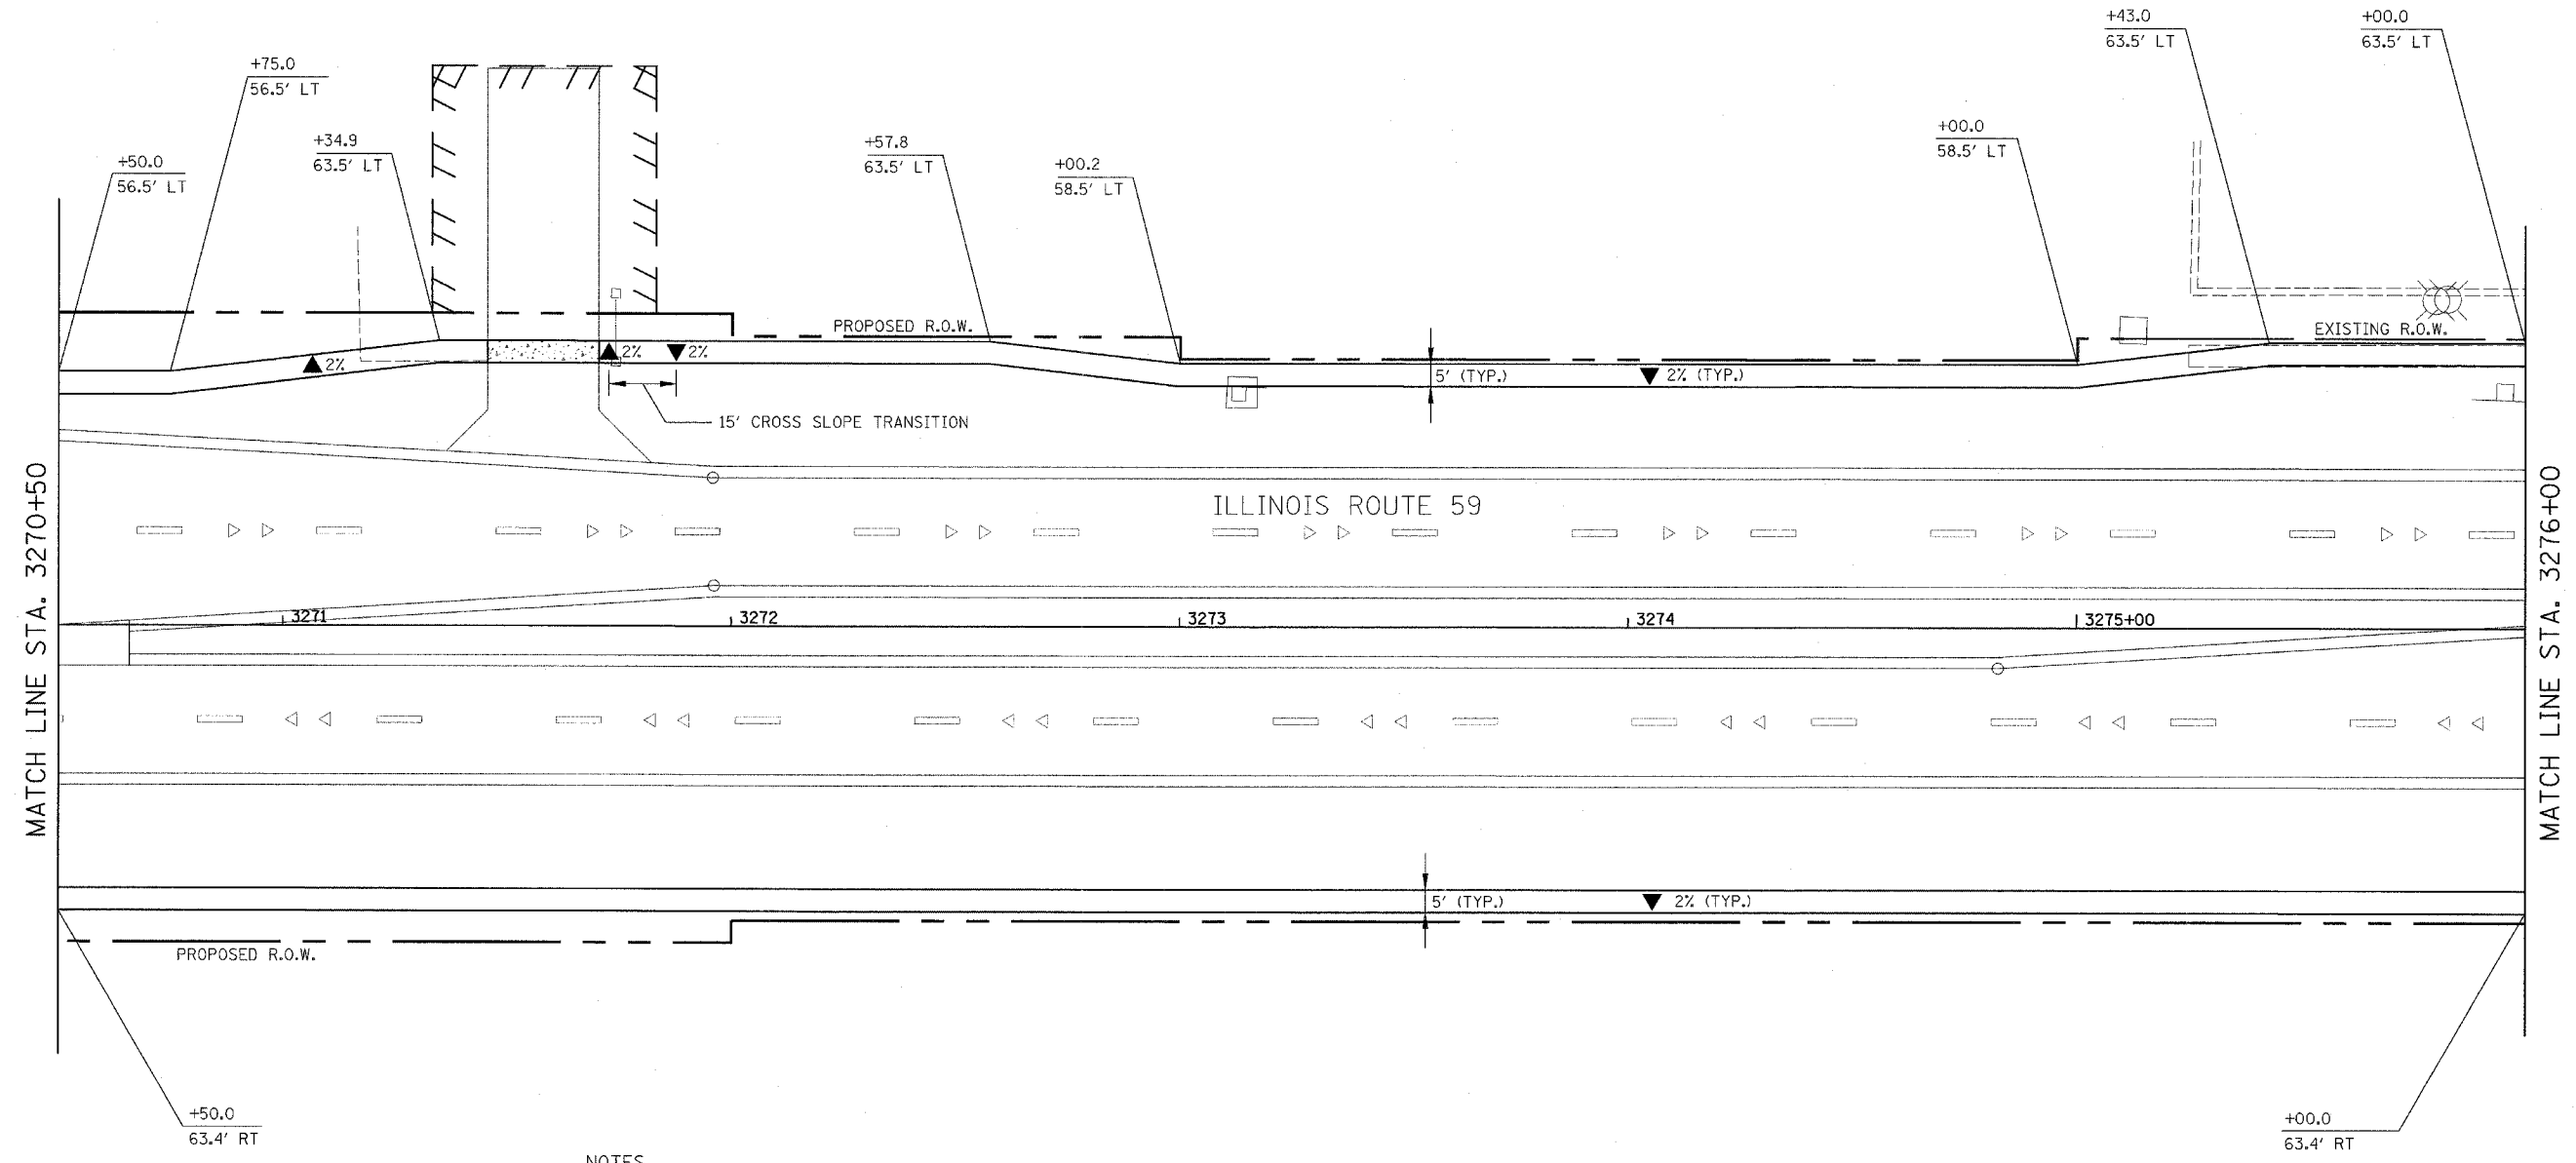


CONTRACT NO. 62417

FILE NO.	SECTION	COUNTY	TOTAL SHEETS	SHEET NO.
338 (113 & 114) R-5	WILL		525	198
STA.	TO STA.			
FED. ROAD DIST. NO.	ILLINOIS	FAP 338 (IL RTE. 59)		



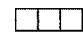
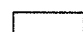
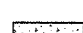

MATCH LINE STA. 3270+50

MATCH LINE STA. 3276+00

ILLINOIS ROUTE 59

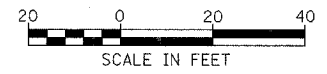
3271 3272 3273 3274 3275+00

LEGEND

-  DETECTABLE WARNINGS
-  PORTLAND CEMENT CONCRETE SIDEWALK 5 INCH
-  PORTLAND CEMENT CONCRETE SIDEWALK 8 INCH
-  CROSS SLOPE DIRECTION

NOTES

1. THE 6" SIDE CURB ADJACENT TO TYPE A SIDEWALK RAMPS SHALL BE INCLUDED IN THE MEASURED AREA FOR PAYMENT FOR PORTLAND CEMENT CONCRETE SIDEWALK, 5 INCH.
2. THE 6" SIDE CURB SHALL BE IN ACCORDANCE WITH IDOT HIGHWAY STANDARD 424001 - CURB RAMPS FOR SIDEWALKS.
3. DETECTABLE WARNINGS SHALL BE IN ACCORDANCE WITH IDOT HIGHWAY STANDARD 424001. DETECTABLE WARNINGS WILL BE PAID FOR AT THE CONTRACT UNIT PRICE PER SQUARE FOOT FOR DETECTABLE WARNINGS. NO DEDUCTION TO PORTLAND CEMENT CONCRETE SIDEWALK, 5 INCH WILL BE MADE FOR DETECTABLE WARNINGS LOCATED WITHIN THE RAMP.



ILLINOIS DEPARTMENT OF TRANSPORTATION
DISTRICT NO. 1 SCHAUMBURG

SIDEWALK PLANS

SCALE $\frac{1"}{20'}$
DATE MARCH 18, 2008

DRAWN BY LL
CHECKED BY PO