

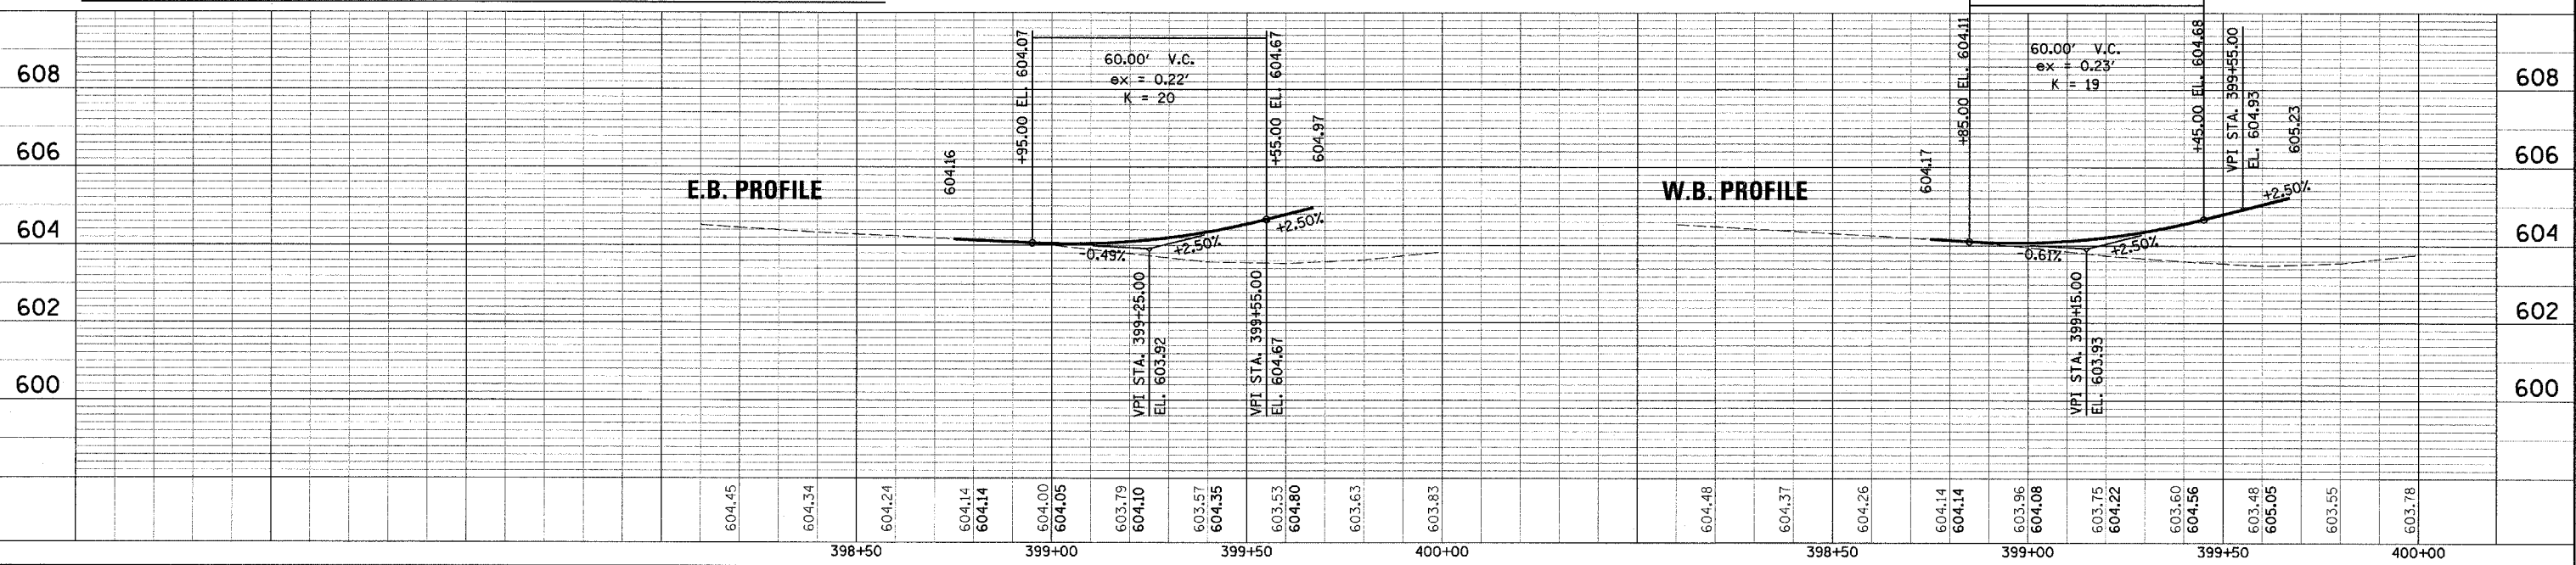
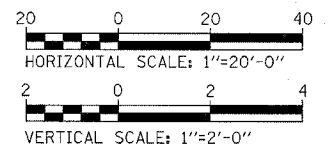
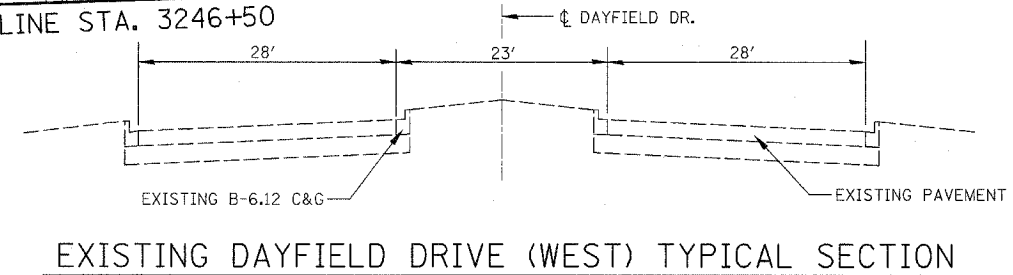


FAP NO.	SECTION	COUNTY	TOTAL SHEETS	SHEET NO.
338 (113 & 114) R-5	WILL		525	219
STA.	TO STA.			
FED. ROAD DIST. NO.	ILLINOIS	FAP 338 (IL RTE. 59)		

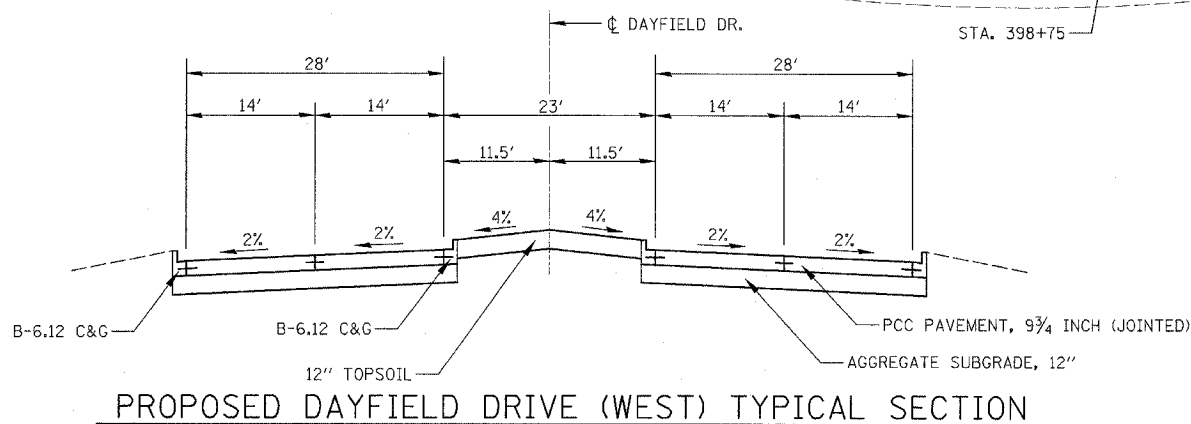

**NOTE:**  
SEPERATION JOINT WITH SLEEPER SLAB SHALL BE CONSTRUCTED IN ACCORDANCE WITH IDOT DISTRICT 1 DETAIL BD-52.

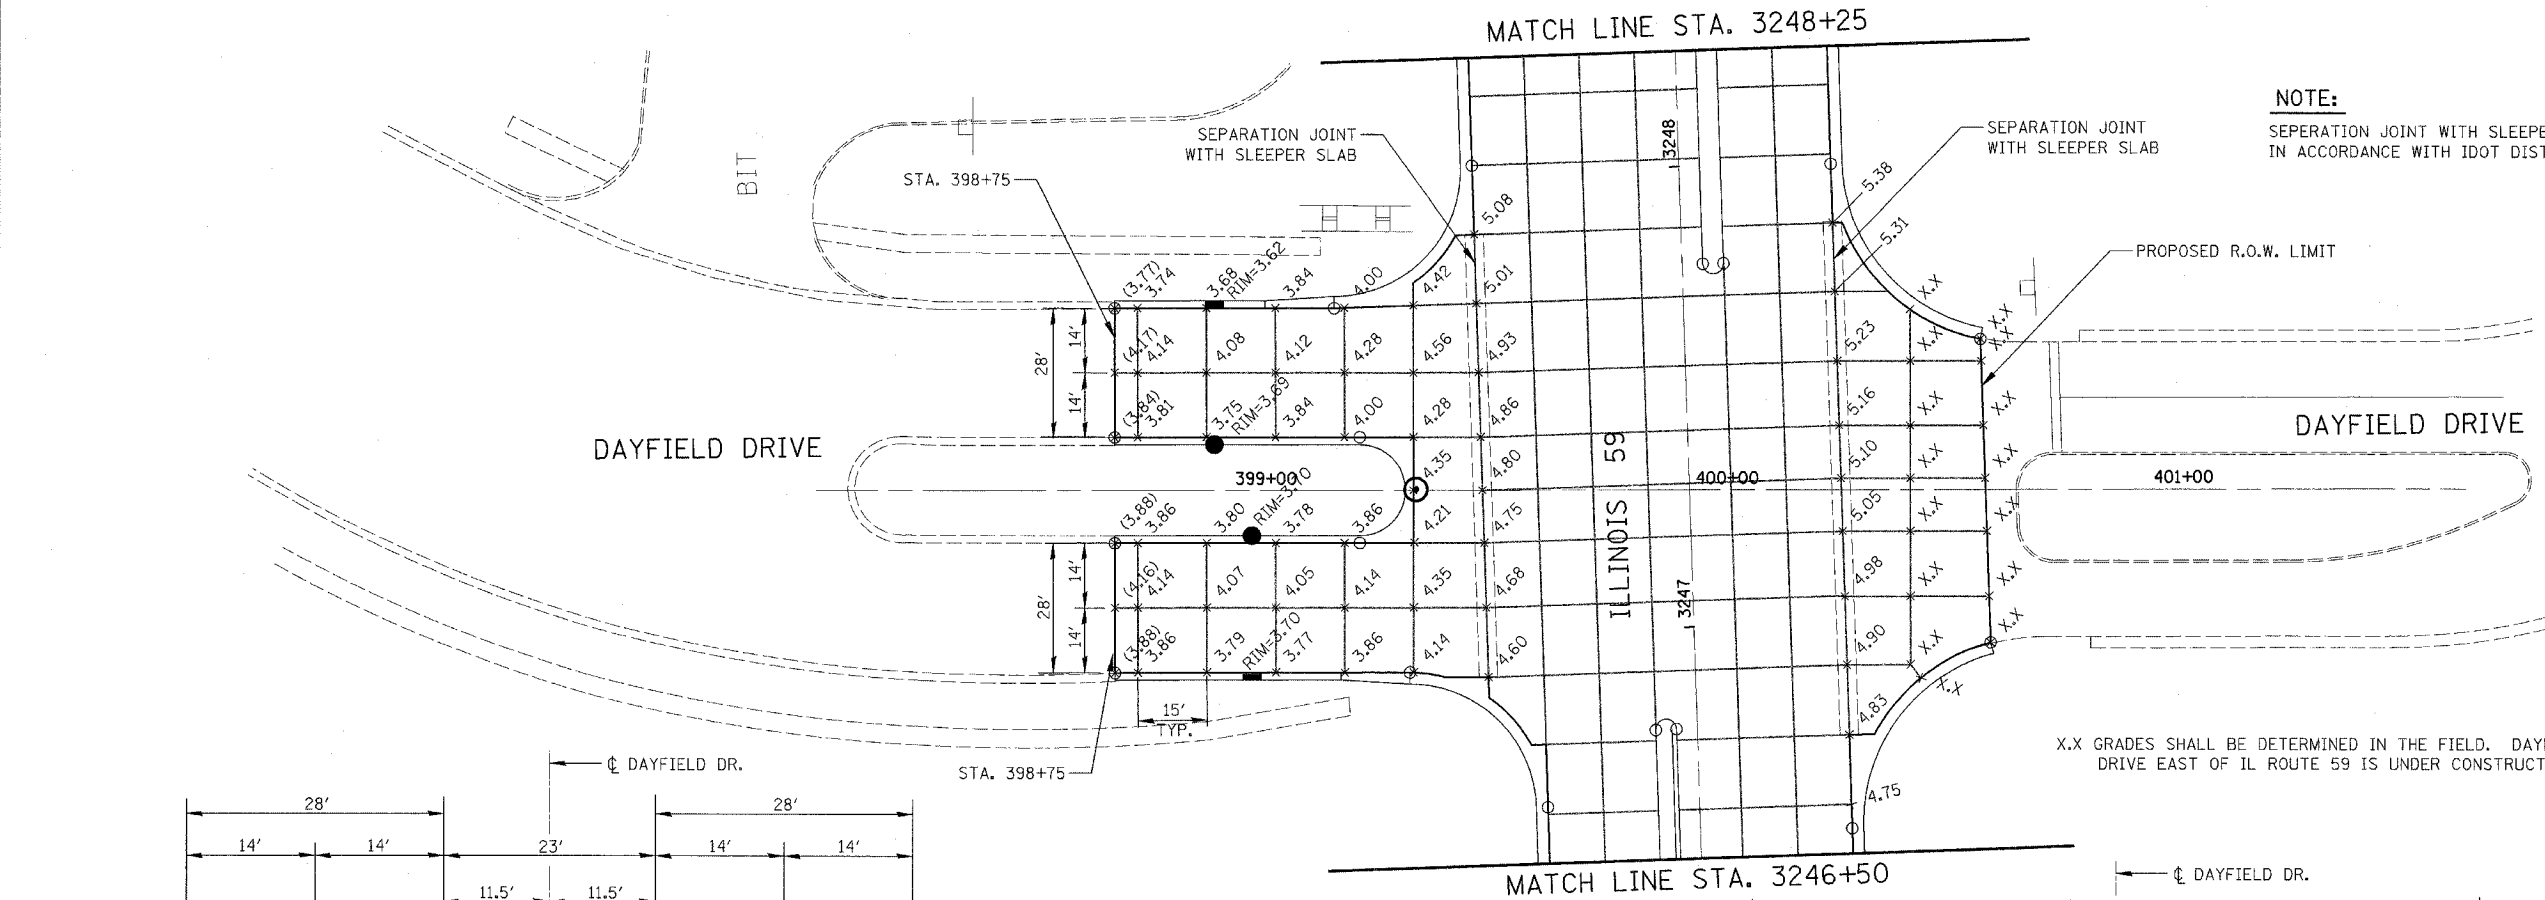

**INTERSECTION DETAILS - DAYFIELD DRIVE**

DATE	BY	SURVEYED
		ALIGNED
		CHECKED
		PAID FILE
		NO.

DATE	BY	PROFILING
		GRADES CHECKED
		STRUCTURE NOTATIONS CHKD
		NO.