

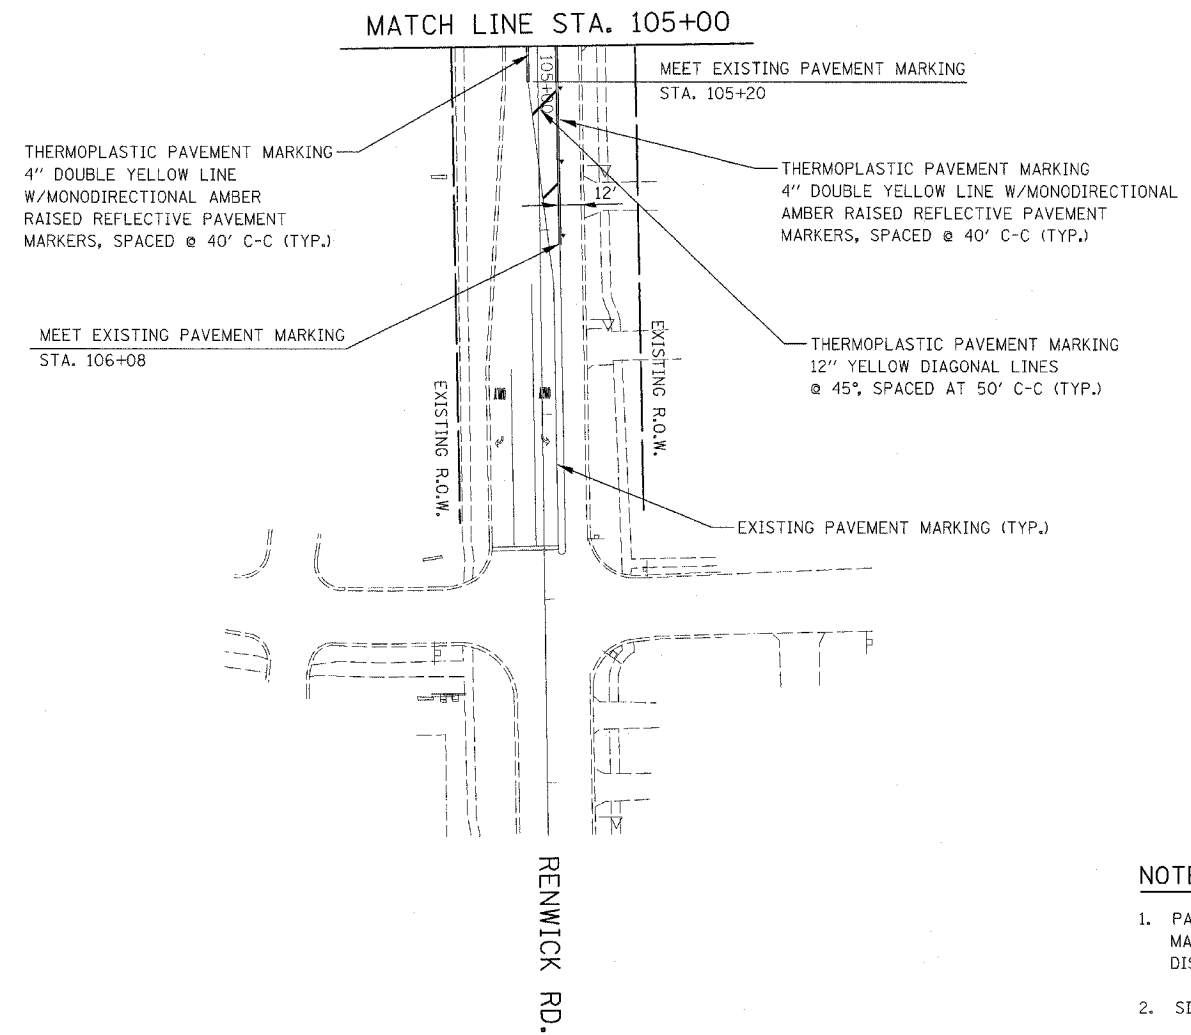


| FAP SITE | SECTION | COUNTY | TOTAL SHEETS | SHEET NO. |
|---------------------|-----------------|-------------------------------|--------------|-----------|
| 338 | (113 & 114) R-5 | WILL | 525 | 317 |
| STA. 3288+00 | | TO STA. 3302+00 | | |
| FED. ROAD DIST. NO. | | ILLINOIS FAP 338 (IL RTE. 59) | | |

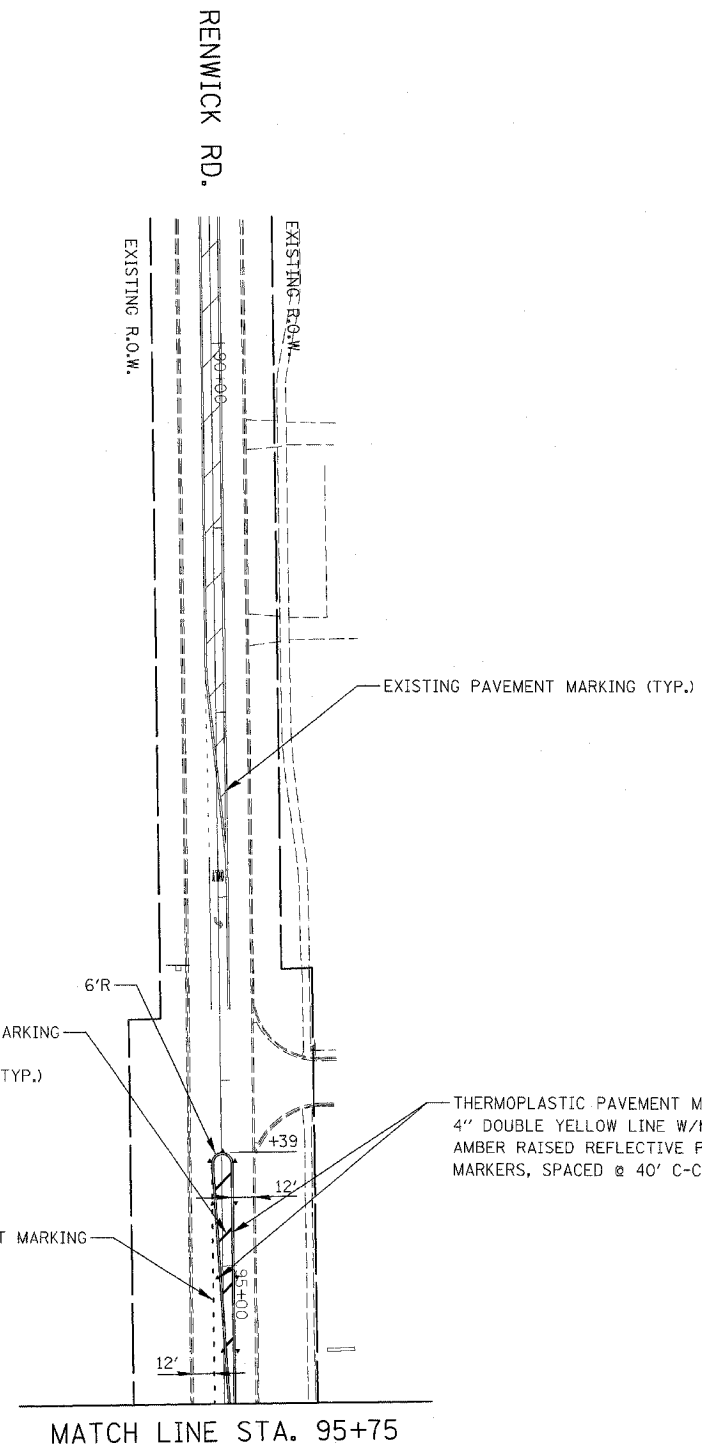

NOTES:

- PAVEMENT MARKINGS AND RAISED REFLECTIVE PAVEMENT MARKINGS SHALL BE PLACED IN ACCORDANCE WITH IDOT DISTRICT 1 DETAILS TC-11 AND TC-13.
- SIGN LOCATIONS MAY VARY BASED ON FIELD CONDITIONS.

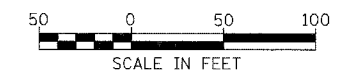

ILLINOIS DEPARTMENT OF TRANSPORTATION
DISTRICT NO. 1 SCHAUMBURG

**PAVEMENT MARKING
AND SIGNING PLANS**

SCALE AS SHOWN
DATE MARCH 18, 2008

DRAWN BY REW
CHECKED BY JCM/HME