
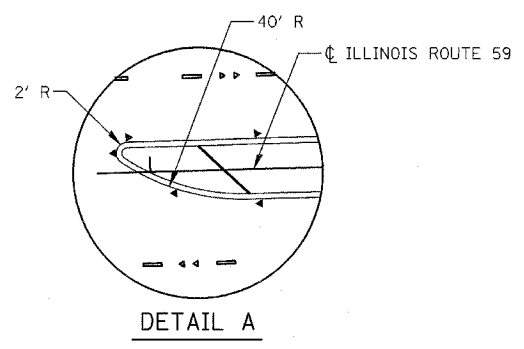
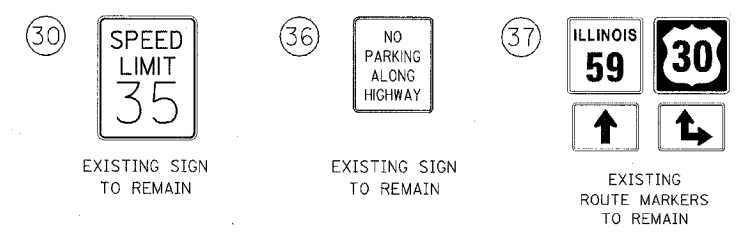
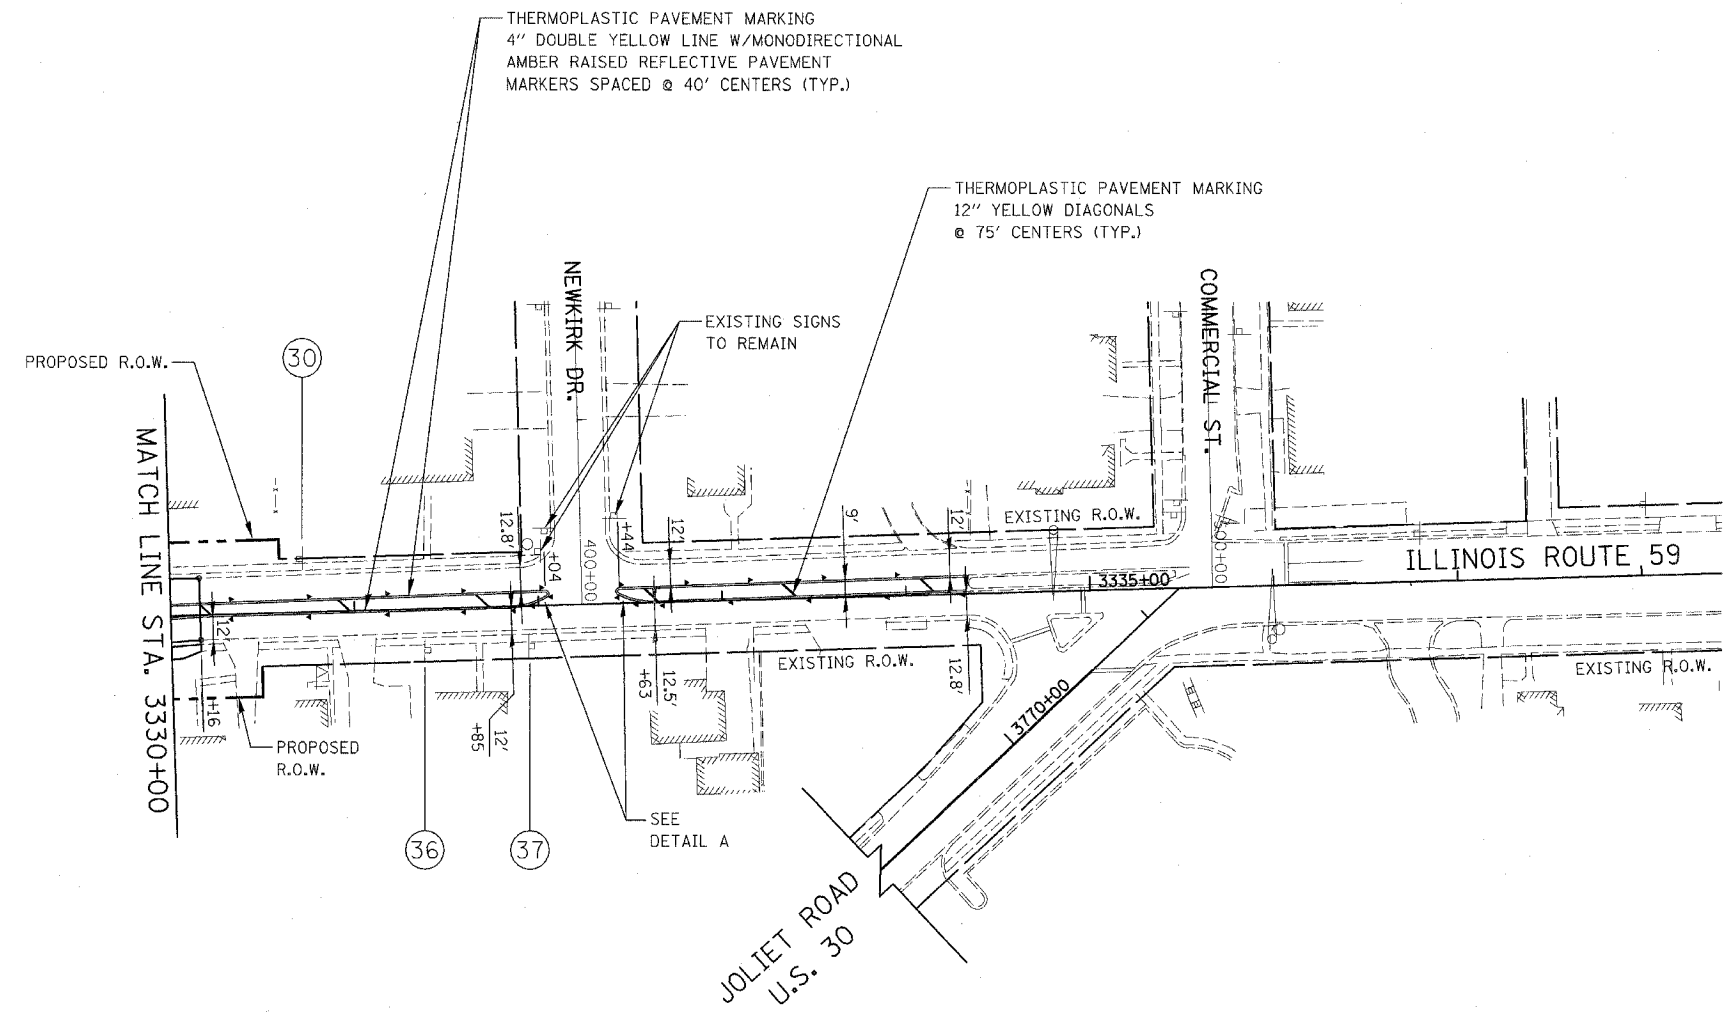


FAP DIST.	SECTION	COUNTY	TOTAL SHEETS	SHEET NO.
338 (113 & 114) R-5	WILL		525	320
STA. 3330+00		TO STA. 3335+00		
FED. ROAD DIST. NO.	ILLINOIS	FAP 338 (IL RTE. 59)		

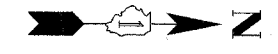

**NOTES:**

1. PAVEMENT MARKINGS AND RAISED REFLECTIVE PAVEMENT MARKINGS SHALL BE PLACED IN ACCORDANCE WITH IDOT DISTRICT 1 DETAILS TC-11 AND TC-13.

ILLINOIS DEPARTMENT OF TRANSPORTATION  
DISTRICT NO. 1 SCHAUMBURG

**PAVEMENT MARKING  
AND SIGNING PLANS**

SCALE AS SHOWN DRAWN BY REW  
DATE MARCH 18, 2008 CHECKED BY JCM/HME

