


CONTRACT NO. 62417

FAP NO.	SECTION	COUNTY	TOTAL SHEETS	SHEET NO.
338	(113 & 114) R-5	WILL	525	365
STA.	TO STA.			
FED. ROAD DIST. NO.	ALIGNMENT	FAP 338 (IL RTE. 59)		

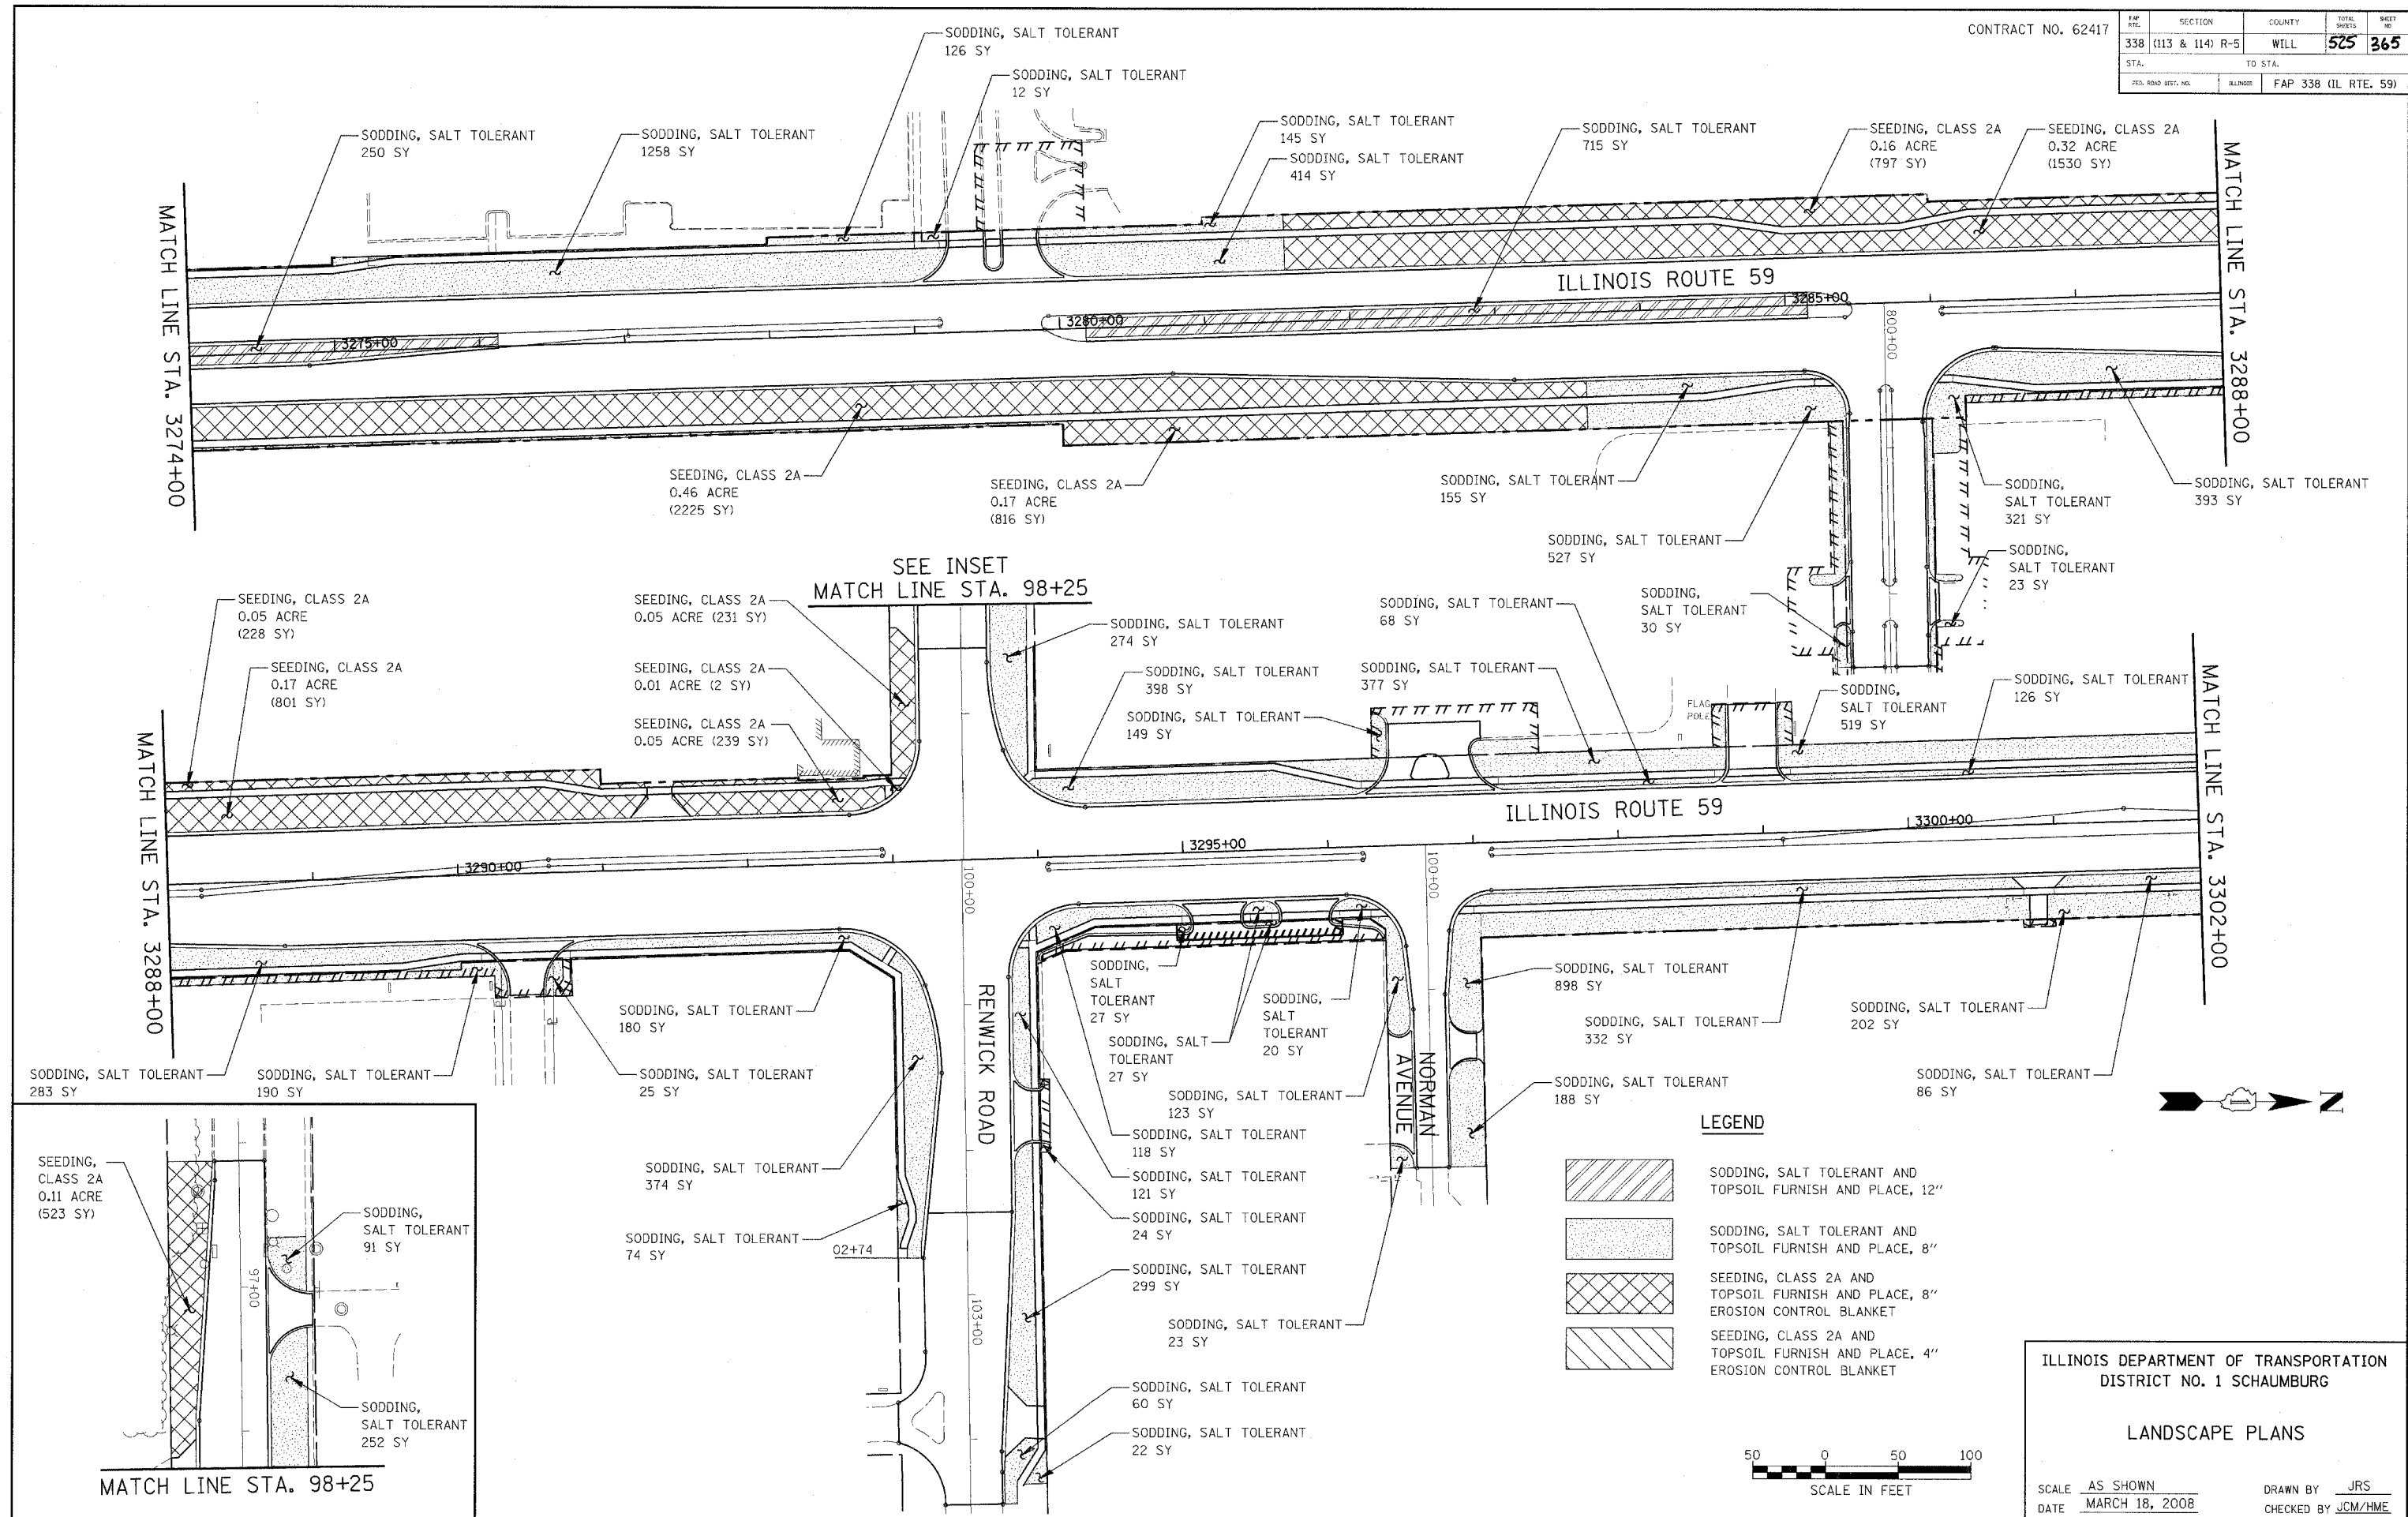

ILLINOIS DEPARTMENT OF TRANSPORTATION  
DISTRICT NO. 1 SCHAUMBURG

LANDSCAPE PLANS

SCALE AS SHOWN  
DATE MARCH 18, 2008  
DRAWN BY JRS  
CHECKED BY JCM/HME