


F.A.P. RTE.	SECTION	COUNTY	TOTAL SHEETS	SHEET NO.
338	(113 & 114)R-5	WILL	525	385
STA.	TO STA.			
FED. ROAD DIST. NO. 1	ILLINOIS	FED. AID PROJECT:		
CONTRACT # 62417				

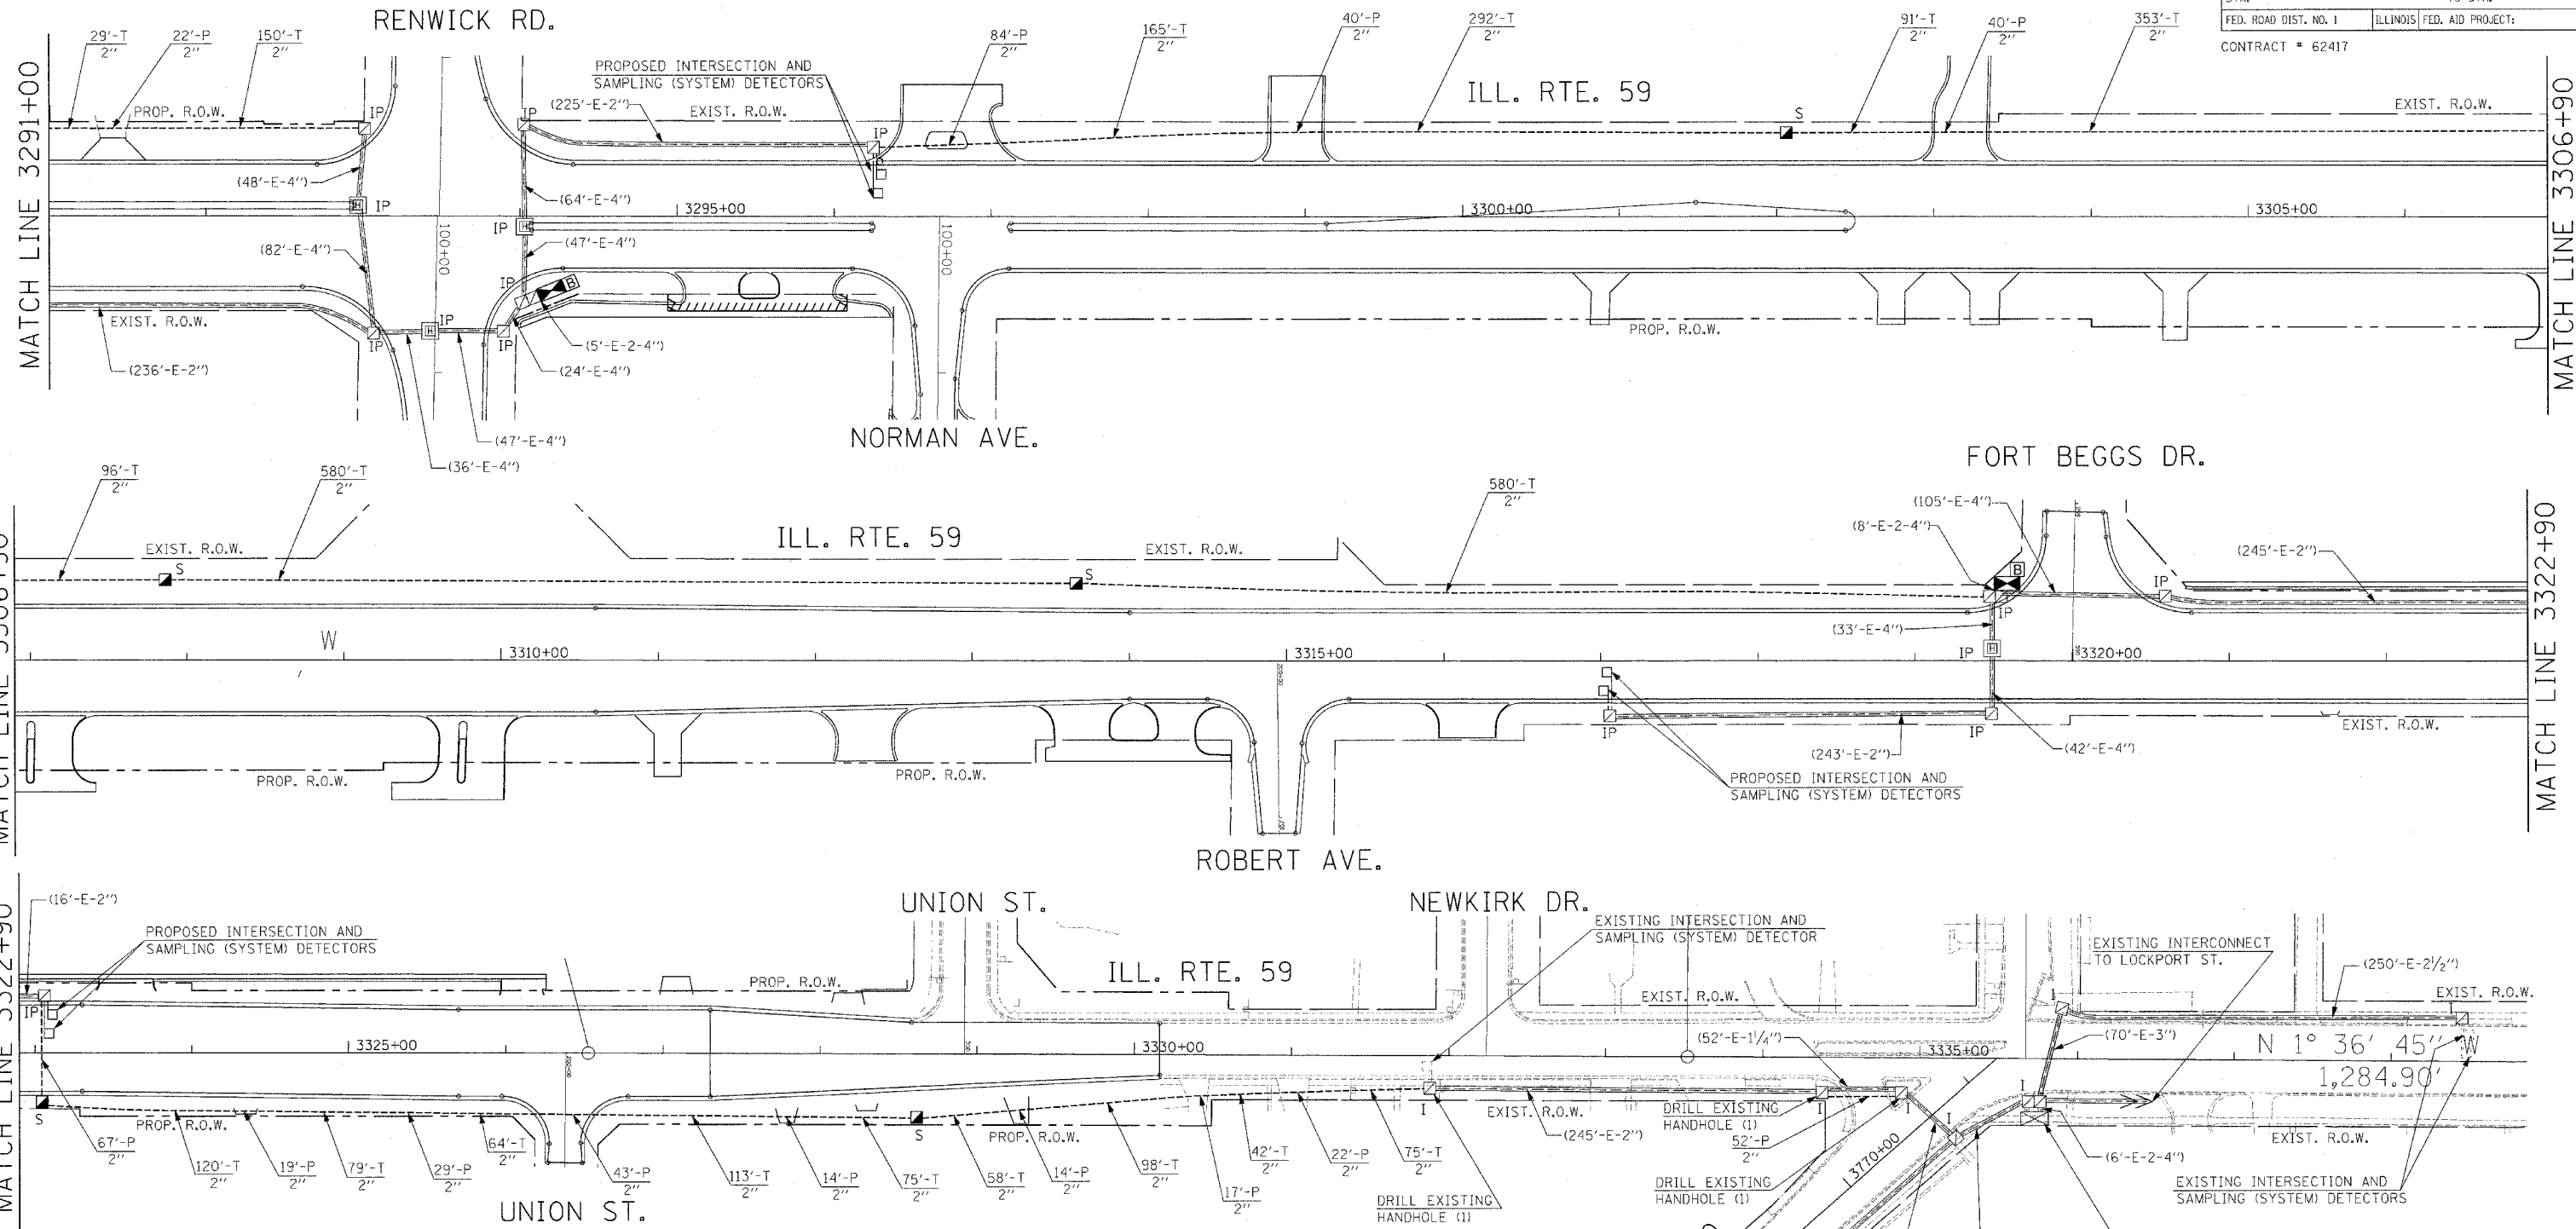

INTERCONNECT PLAN LEGEND

	PROPOSED	EXISTING
CONTROLLER		
HANDHOLE		
DOUBLE HANDHOLE		
HEAVY DUTY HANDHOLE		
GALVANIZED STEEL CONDUIT IN TRENCH OR PUSHED		
DETECTOR LOOP		
UNIT DUCT	UD	
SYSTEM	S	
INTERSECTION	IP	I
TELEPHONE CONNECTION	T	T
UPS-BATTERY BACK-UP	P	P

INTERCONNECT PLAN

THE TRAFFIC SIGNAL CONTROL EQUIPMENT FOR THIS PROJECT SHALL BE "ECONOLITE" TO MATCH THE EXISTING ADJACENT SYSTEM.

ILLINOIS DEPARTMENT OF TRANSPORTATION
 PROPOSED INTERCONNECT PLAN
 ILLINOIS ROUTE 59 FROM
 FRASER ROAD/FEENEY DRIVE
 TO US ROUTE 30
 (SHEET 2 OF 2)

REVISIONS	
NAME	DATE

SCALE: 1"=50'
 DATE: 03/18/2008
 DRAWN BY: BB/KP
 DESIGNED BY: PKG/RRM
 CHECKED BY: PKG/RRM

99 GANDHI AND ASSOCIATES, INC.
 ENGINEERS AND PLANNERS
 6035 N. NORTHWEST HIGHWAY
 SUITE 306
 CHICAGO, ILLINOIS 60631 TEL. (773) 774-5900