


CROSS SECTION SURVEYED BY DATE
 SECTION ALIGNED BY DATE
 NOTE BOOK NO. RT. OF WAY CHECKED
 NO. STRUCTURE NOTATIONS OFFD. CAD FILE NAME

CROSS SECTION SURVEYED BY DATE
 SECTION ALIGNED BY DATE
 NOTE BOOK NO. RT. OF WAY CHECKED
 NO. STRUCTURE NOTATIONS OFFD. CAD FILE NAME

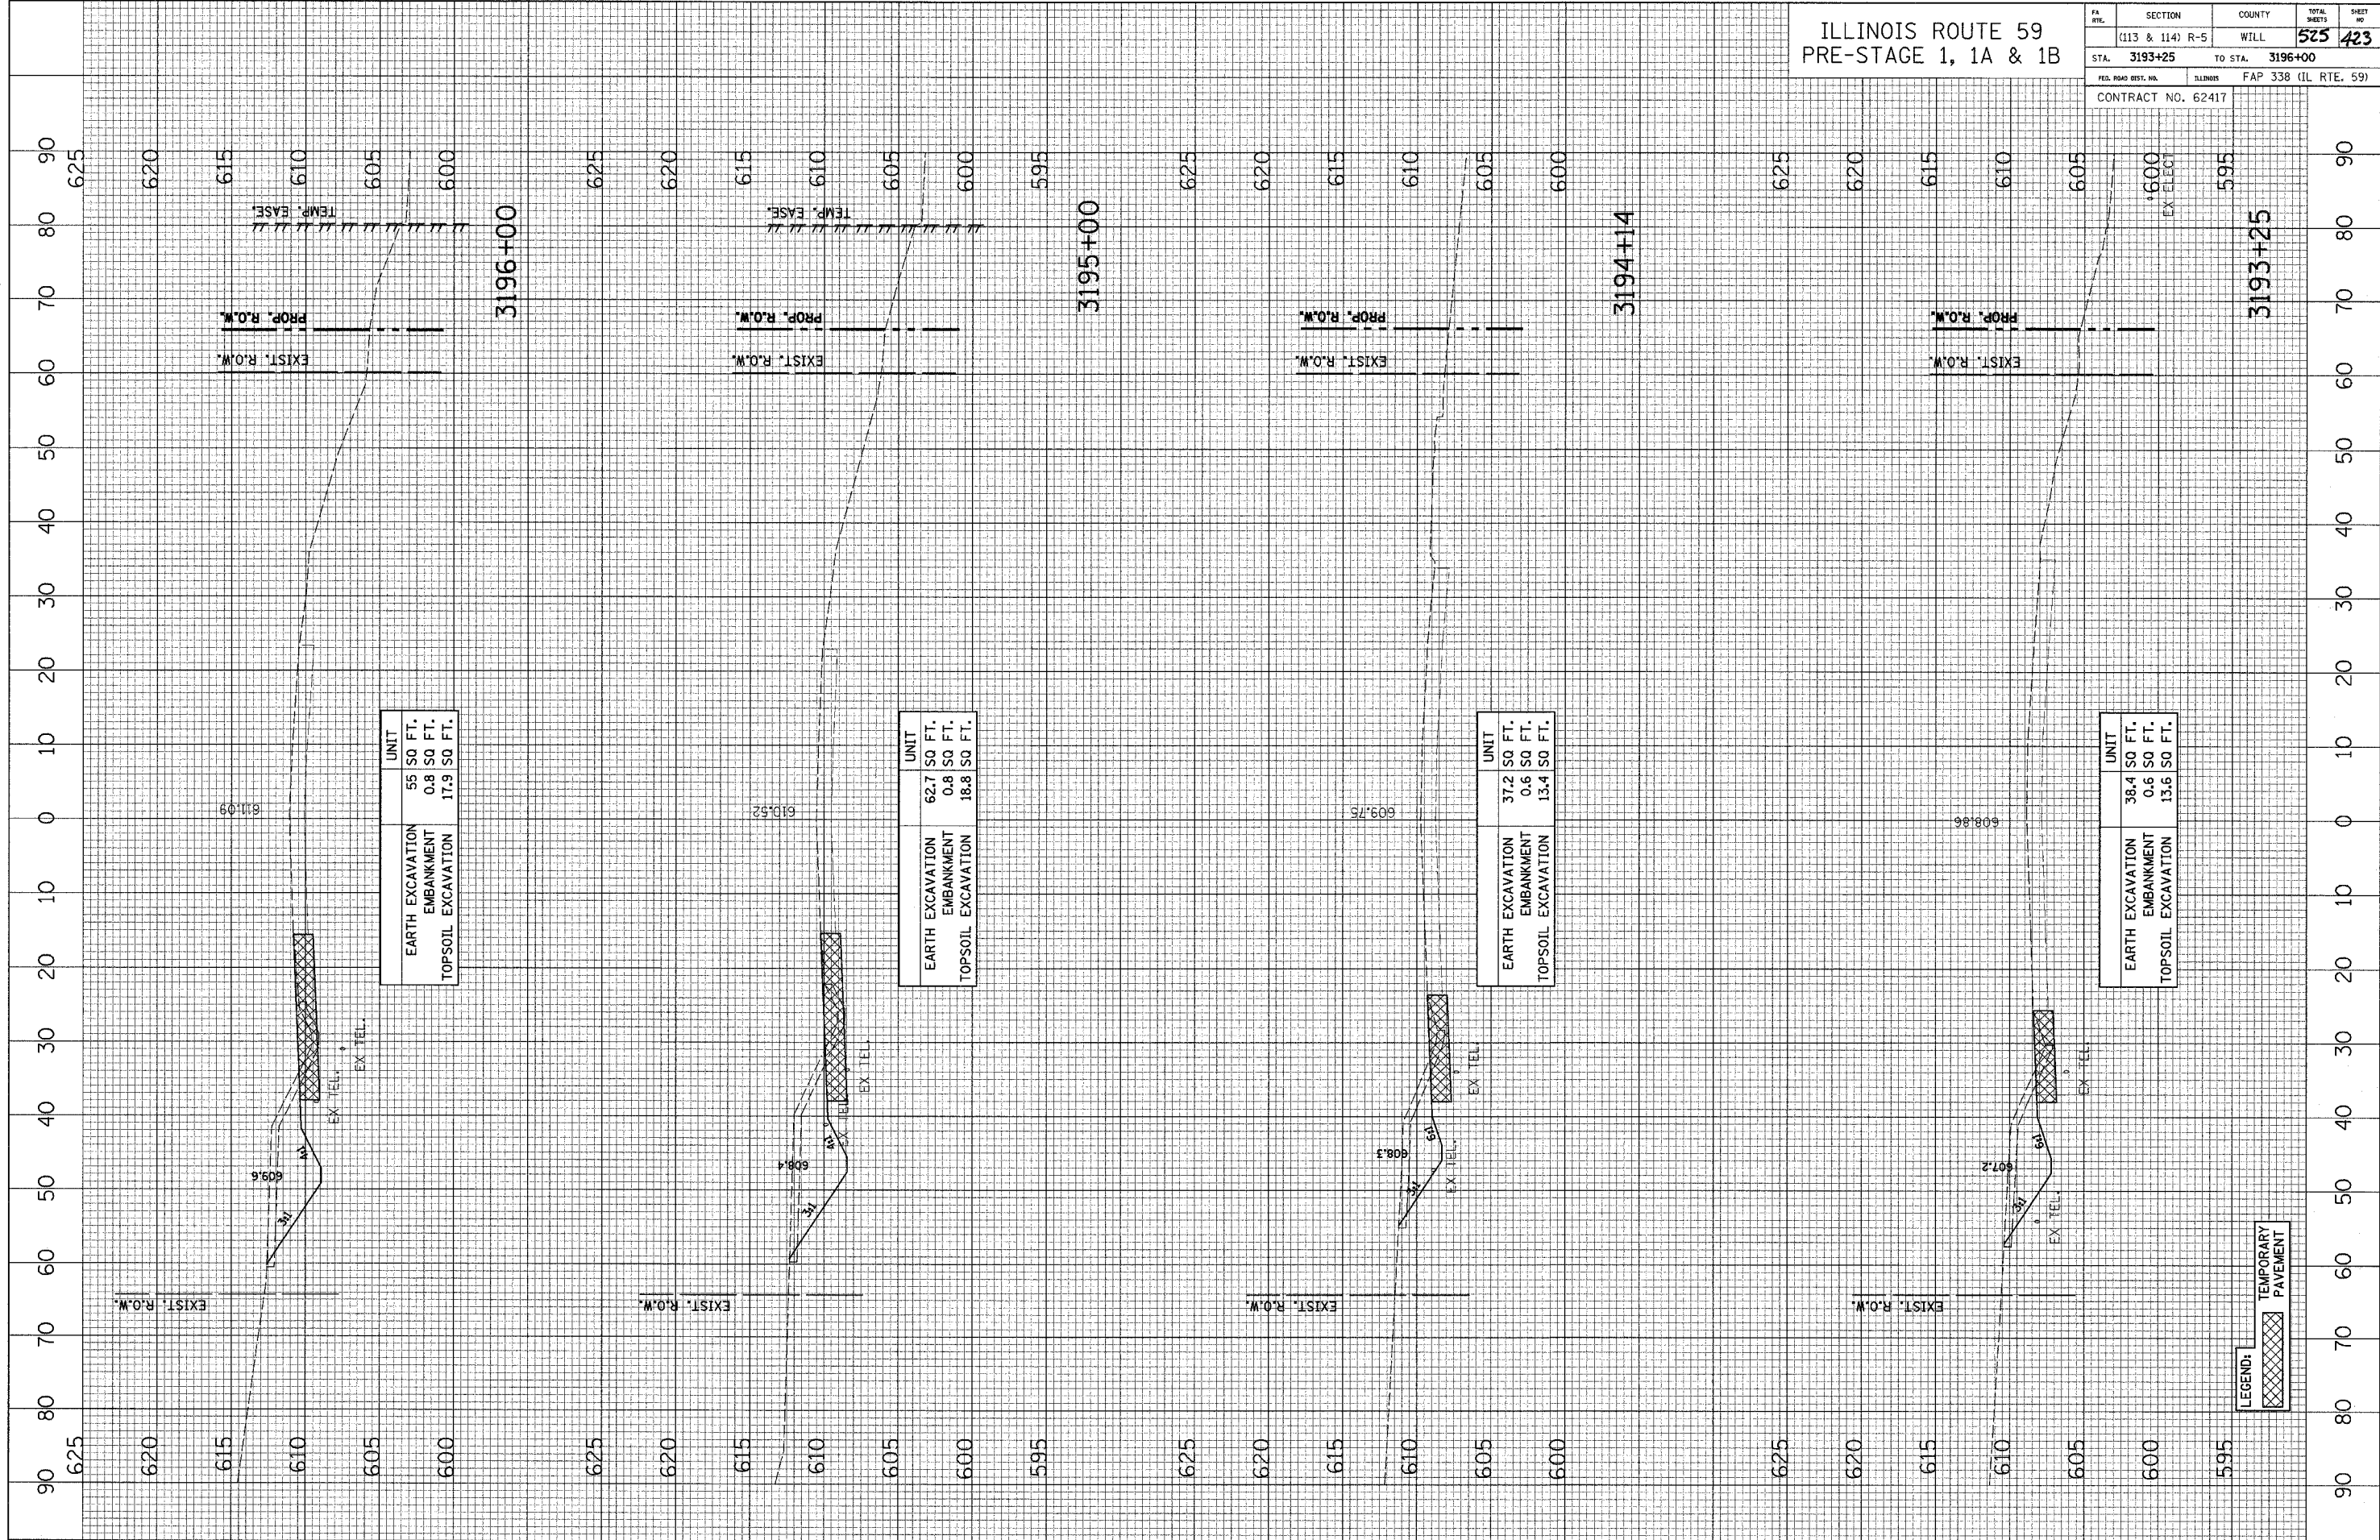

	UNIT
EARTH EXCAVATION	55 SQ FT.
EMBANKMENT	0.8 SQ FT.
TOPSOIL EXCAVATION	17.9 SQ FT.

	UNIT
EARTH EXCAVATION	62.7 SQ FT.
EMBANKMENT	0.8 SQ FT.
TOPSOIL EXCAVATION	18.8 SQ FT.

	UNIT
EARTH EXCAVATION	37.2 SQ FT.
EMBANKMENT	0.6 SQ FT.
TOPSOIL EXCAVATION	13.4 SQ FT.

	UNIT
EARTH EXCAVATION	38.4 SQ FT.
EMBANKMENT	0.6 SQ FT.
TOPSOIL EXCAVATION	13.6 SQ FT.

LEGEND:
 TEMPORARY PAVEMENT