


CROSS SECTION
 SURVEYED GRADES CHECKED
 NOTE BOOK NO. _____
 DATE _____
 BY _____

CROSS SECTION
 SURVEYED ALIGNMENT CHECKED
 NOTE BOOK NO. _____
 DATE _____
 BY _____

ILLINOIS ROUTE 59 PRE-STAGE 1, 1A & 1B		SECTION (113 & 114) R-5	COUNTY WILL.	TOTAL SHEETS 525	SHEET NO. 425
STA. 3200+40	TO STA. 3203+00		FAP 338 (IL RTE. 59)		
CONTRACT NO. 62417					

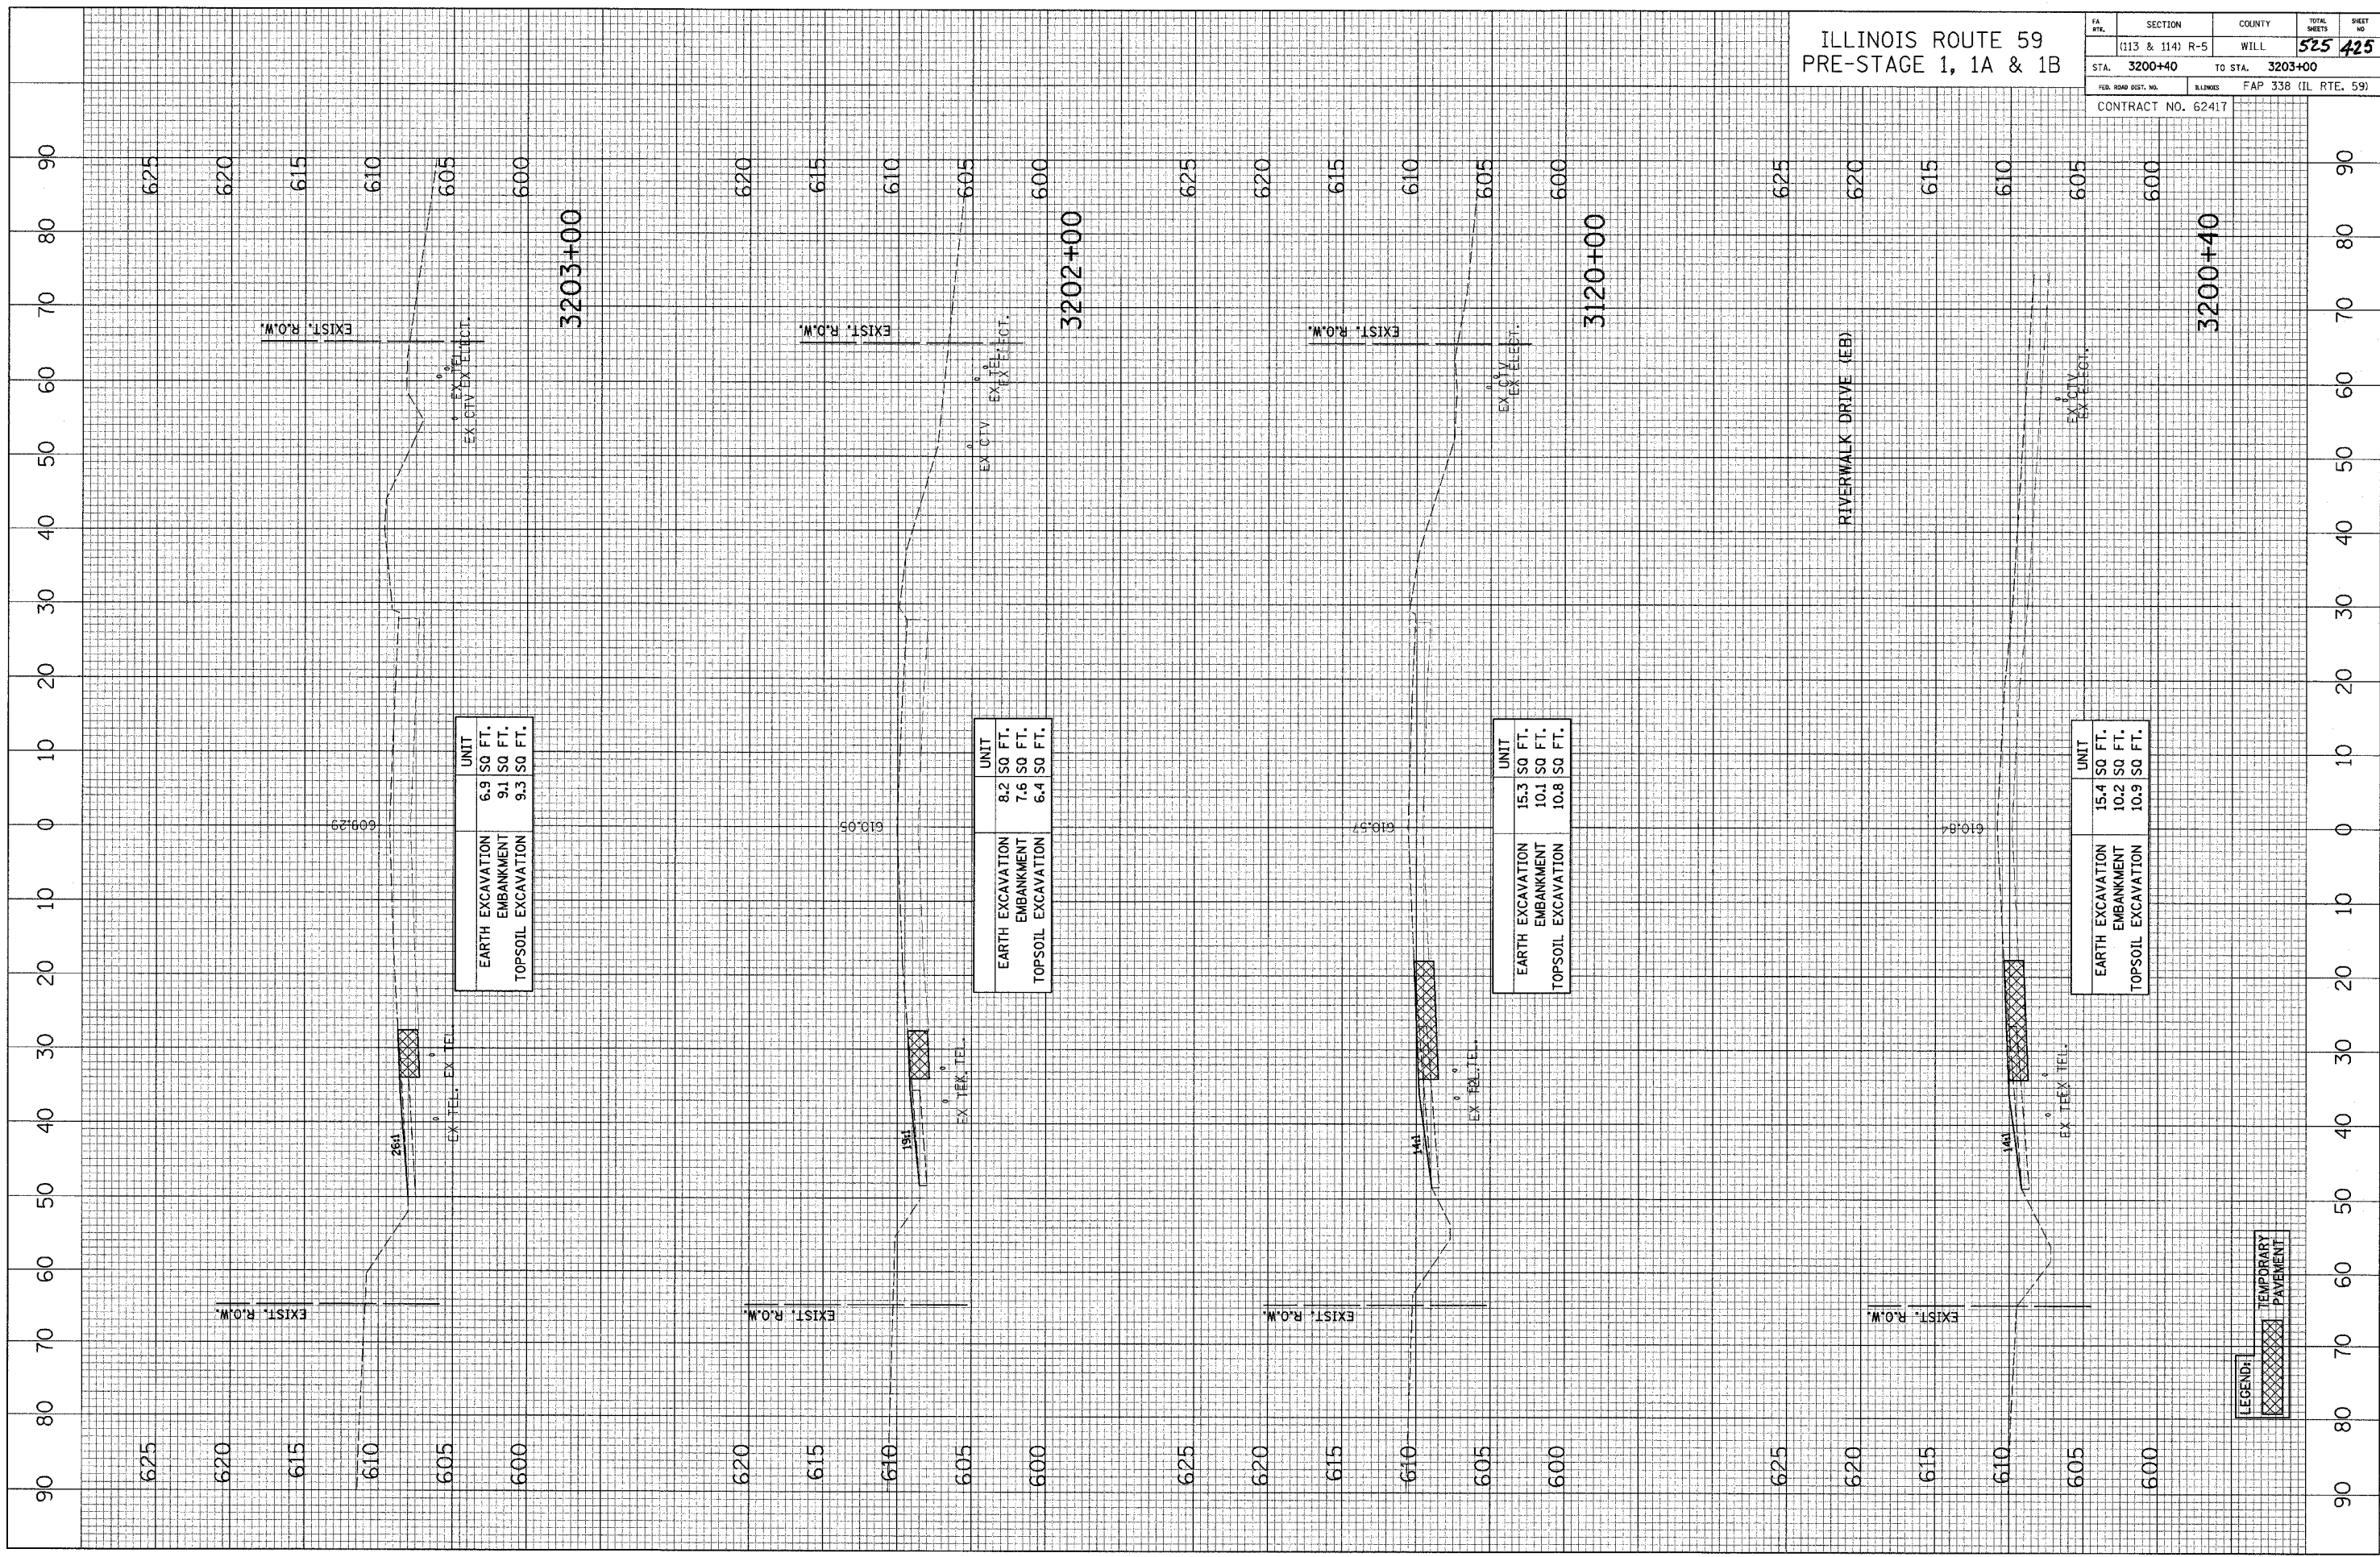

EARTH EXCAVATION	UNIT
EMBANKMENT	6.9 SQ FT.
TOPSOIL EXCAVATION	9.1 SQ FT.
	9.3 SQ FT.

EARTH EXCAVATION	UNIT
EMBANKMENT	8.2 SQ FT.
TOPSOIL EXCAVATION	7.5 SQ FT.
	6.4 SQ FT.

EARTH EXCAVATION	UNIT
EMBANKMENT	15.3 SQ FT.
TOPSOIL EXCAVATION	10.1 SQ FT.
	10.8 SQ FT.

EARTH EXCAVATION	UNIT
EMBANKMENT	15.4 SQ FT.
TOPSOIL EXCAVATION	10.2 SQ FT.
	10.9 SQ FT.

LEGEND:
 TEMPORARY PAVEMENT