


ILLINOIS ROUTE 59
PRE-STAGE 1, 1A & 1B

FA. RTL.	SECTION	COUNTY	TOTAL SHEETS	SHEET NO.
	(113 & 114) R-5	WILL	525	427
STA. 3215+00	TO STA. 3219+00			
FED. ROAD DIST. NO.	ILLINOIS	FAP 338 (IL RTE. 59)		
CONTRACT NO. 62417				

CROSS SECTION	SURVEYED	BY	DATE
NO.	RT. OF WAY		
	ALIGNED		
	CHECKED		
	NO. OF MAY CHECKED		
	NO.		

CROSS SECTION	SURVEYED	BY	DATE
NO.	GRADES		
	CHECKED		
	NO. NOTED		
	STRUCTURE NOTATIONS		
	CHK'D		

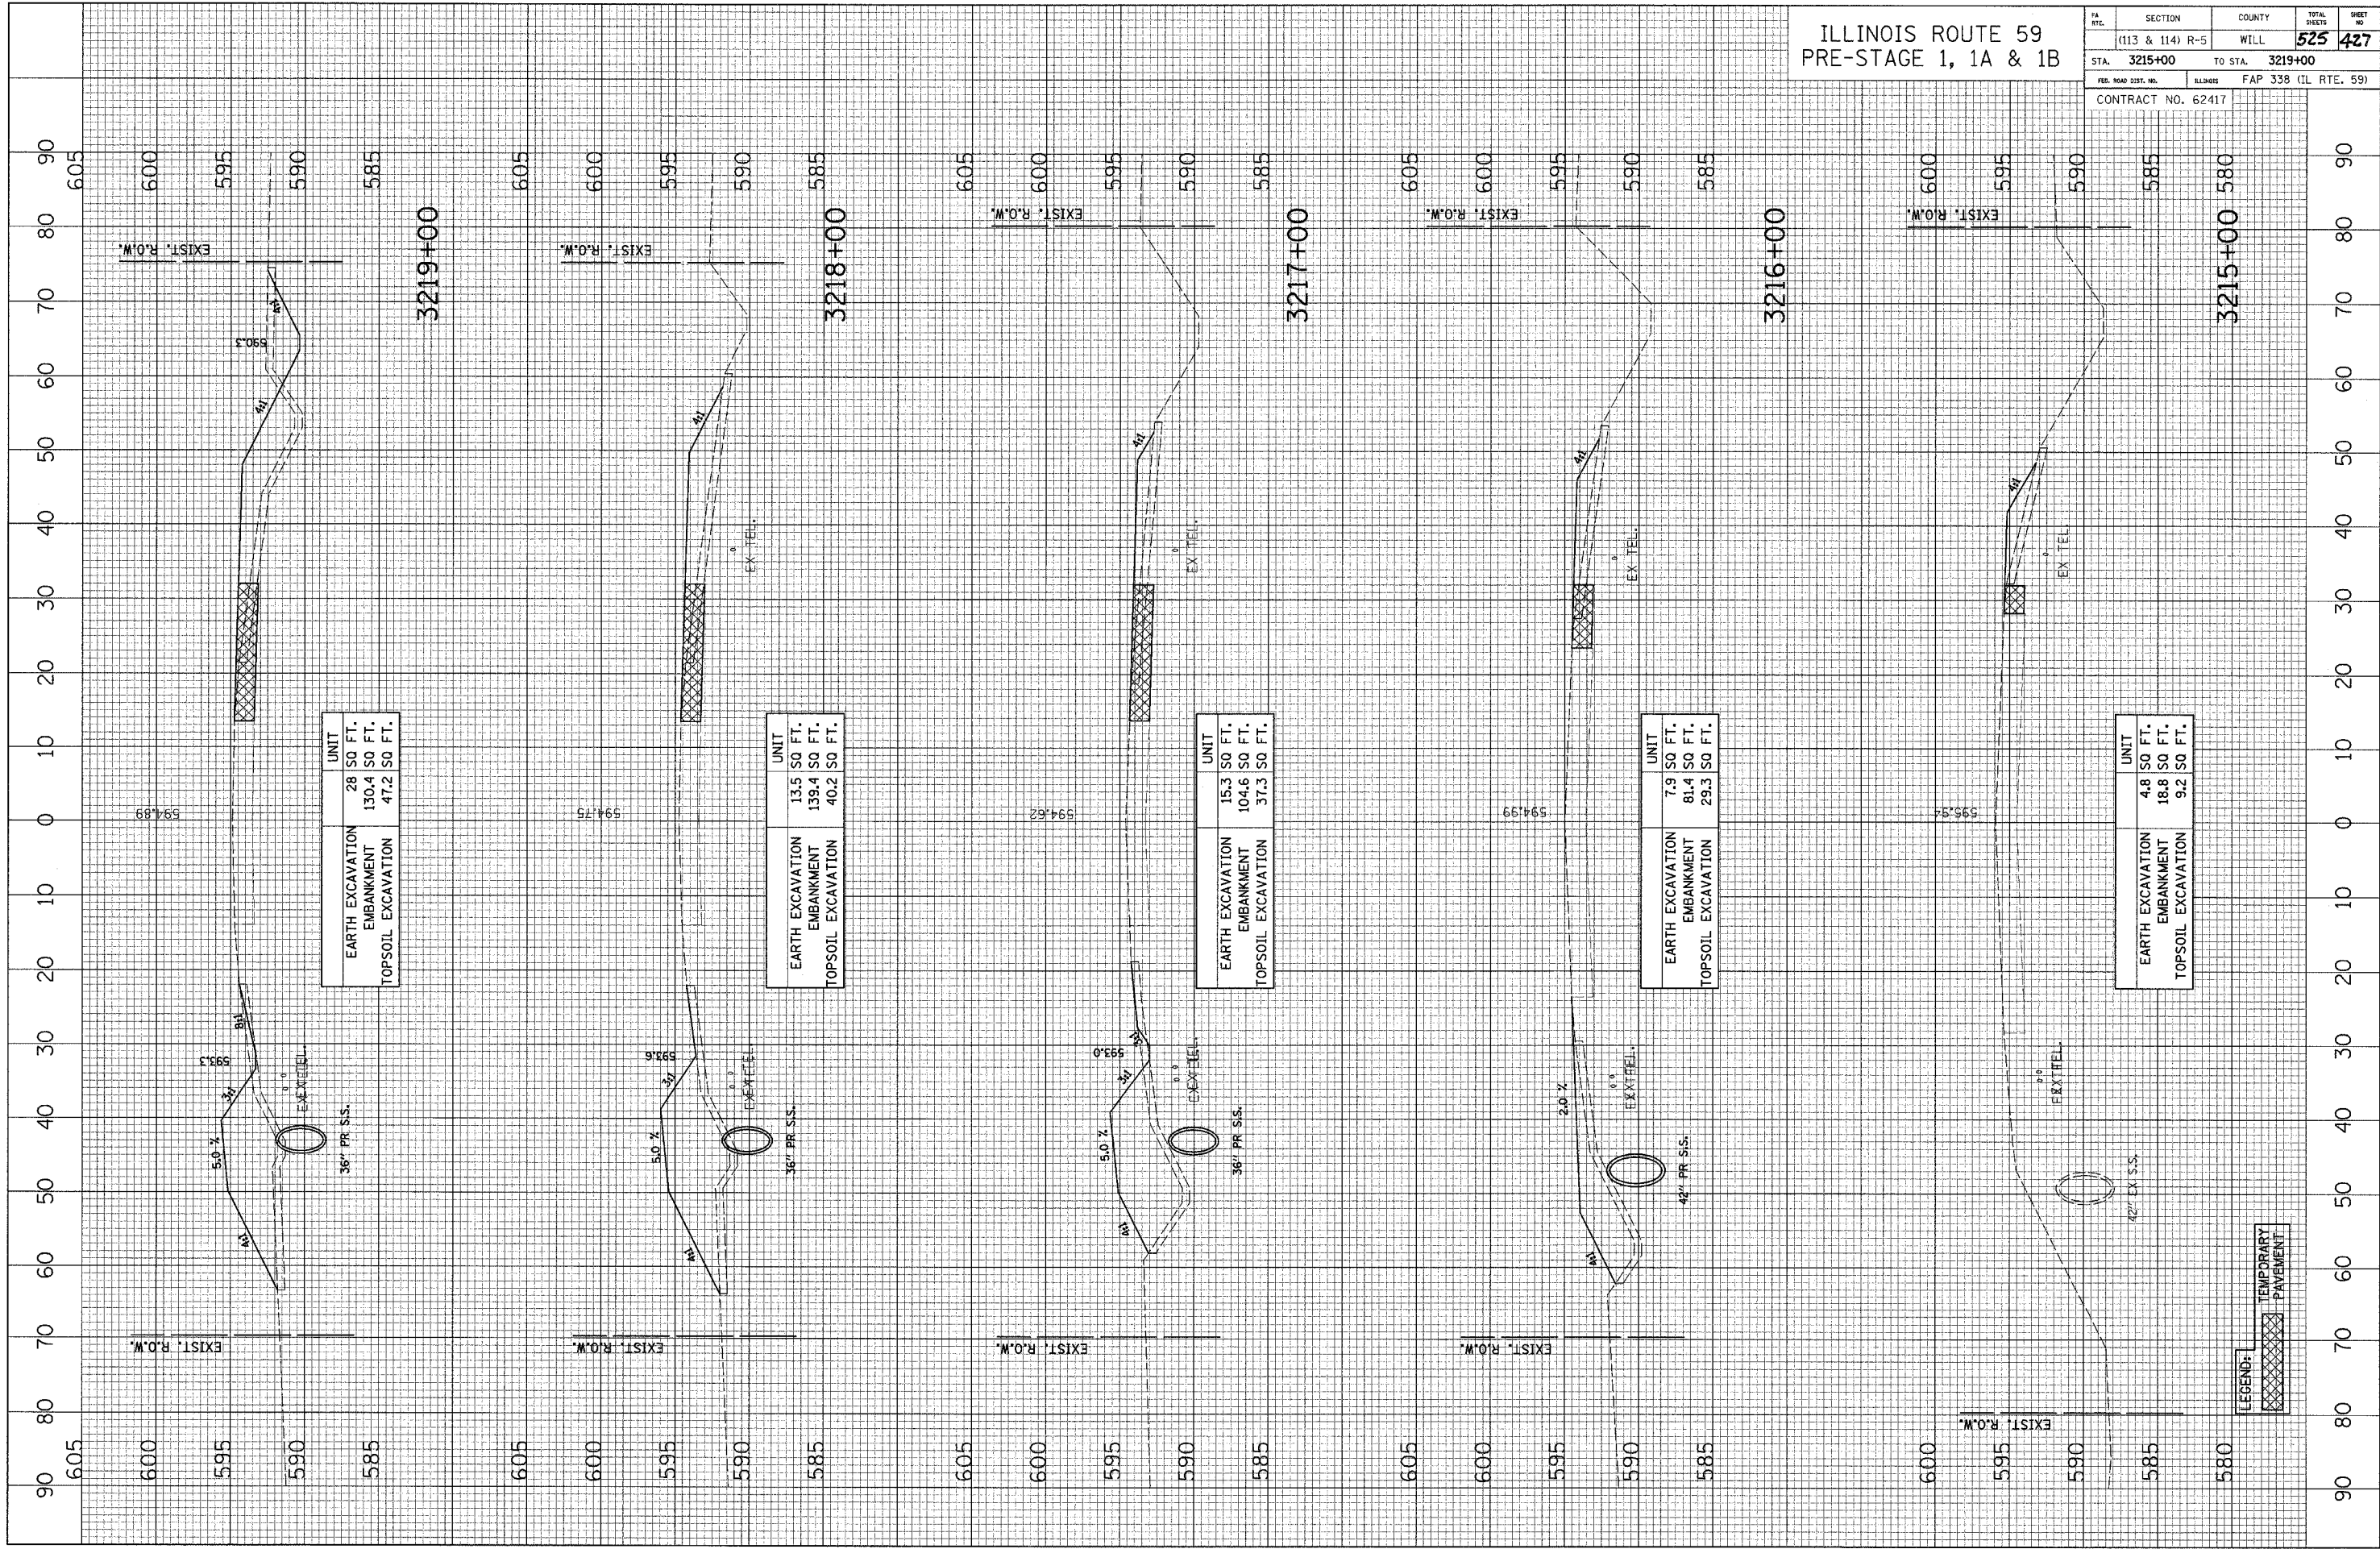

EARTH EXCAVATION	UNIT
EMBANKMENT	28 SO FT.
TOPSOIL EXCAVATION	130.4 SO FT.
	47.2 SO FT.

EARTH EXCAVATION	UNIT
EMBANKMENT	13.5 SO FT.
TOPSOIL EXCAVATION	139.4 SO FT.
	40.2 SO FT.

EARTH EXCAVATION	UNIT
EMBANKMENT	15.3 SO FT.
TOPSOIL EXCAVATION	104.6 SO FT.
	37.3 SO FT.

EARTH EXCAVATION	UNIT
EMBANKMENT	7.9 SO FT.
TOPSOIL EXCAVATION	81.4 SO FT.
	29.3 SO FT.

EARTH EXCAVATION	UNIT
EMBANKMENT	4.8 SO FT.
TOPSOIL EXCAVATION	18.8 SO FT.
	9.2 SO FT.

LEGEND:
TEMPORARY PAVEMENT