


CROSS SECTION SURVEYED CHECKED DATE  
SECTION GRADE'S CHECKED BY  
NOTE BOOK NO. OF MAY CHECKED  
NO. ROAD FILE NAME

CROSS SECTION SURVEYED CHECKED DATE  
SECTION GRADE'S CHECKED BY  
NOTE BOOK NO. OF MAY CHECKED  
NO. ROAD FILE NAME

ILLINOIS ROUTE 59  
PRE-STAGE 1, 1A & 1B

FA RTE.	SECTION	COUNTY	TOTAL SHEETS	SHEET NO.
(113 & 114) R-5	WILL	WILL	525	428
STA. 3220+00	TO STA. 3223+00			
FED. ROAD DIST. NO.	ILLINOIS	FAP 338 (IL RTE. 59)		
CONTRACT NO. 62417				

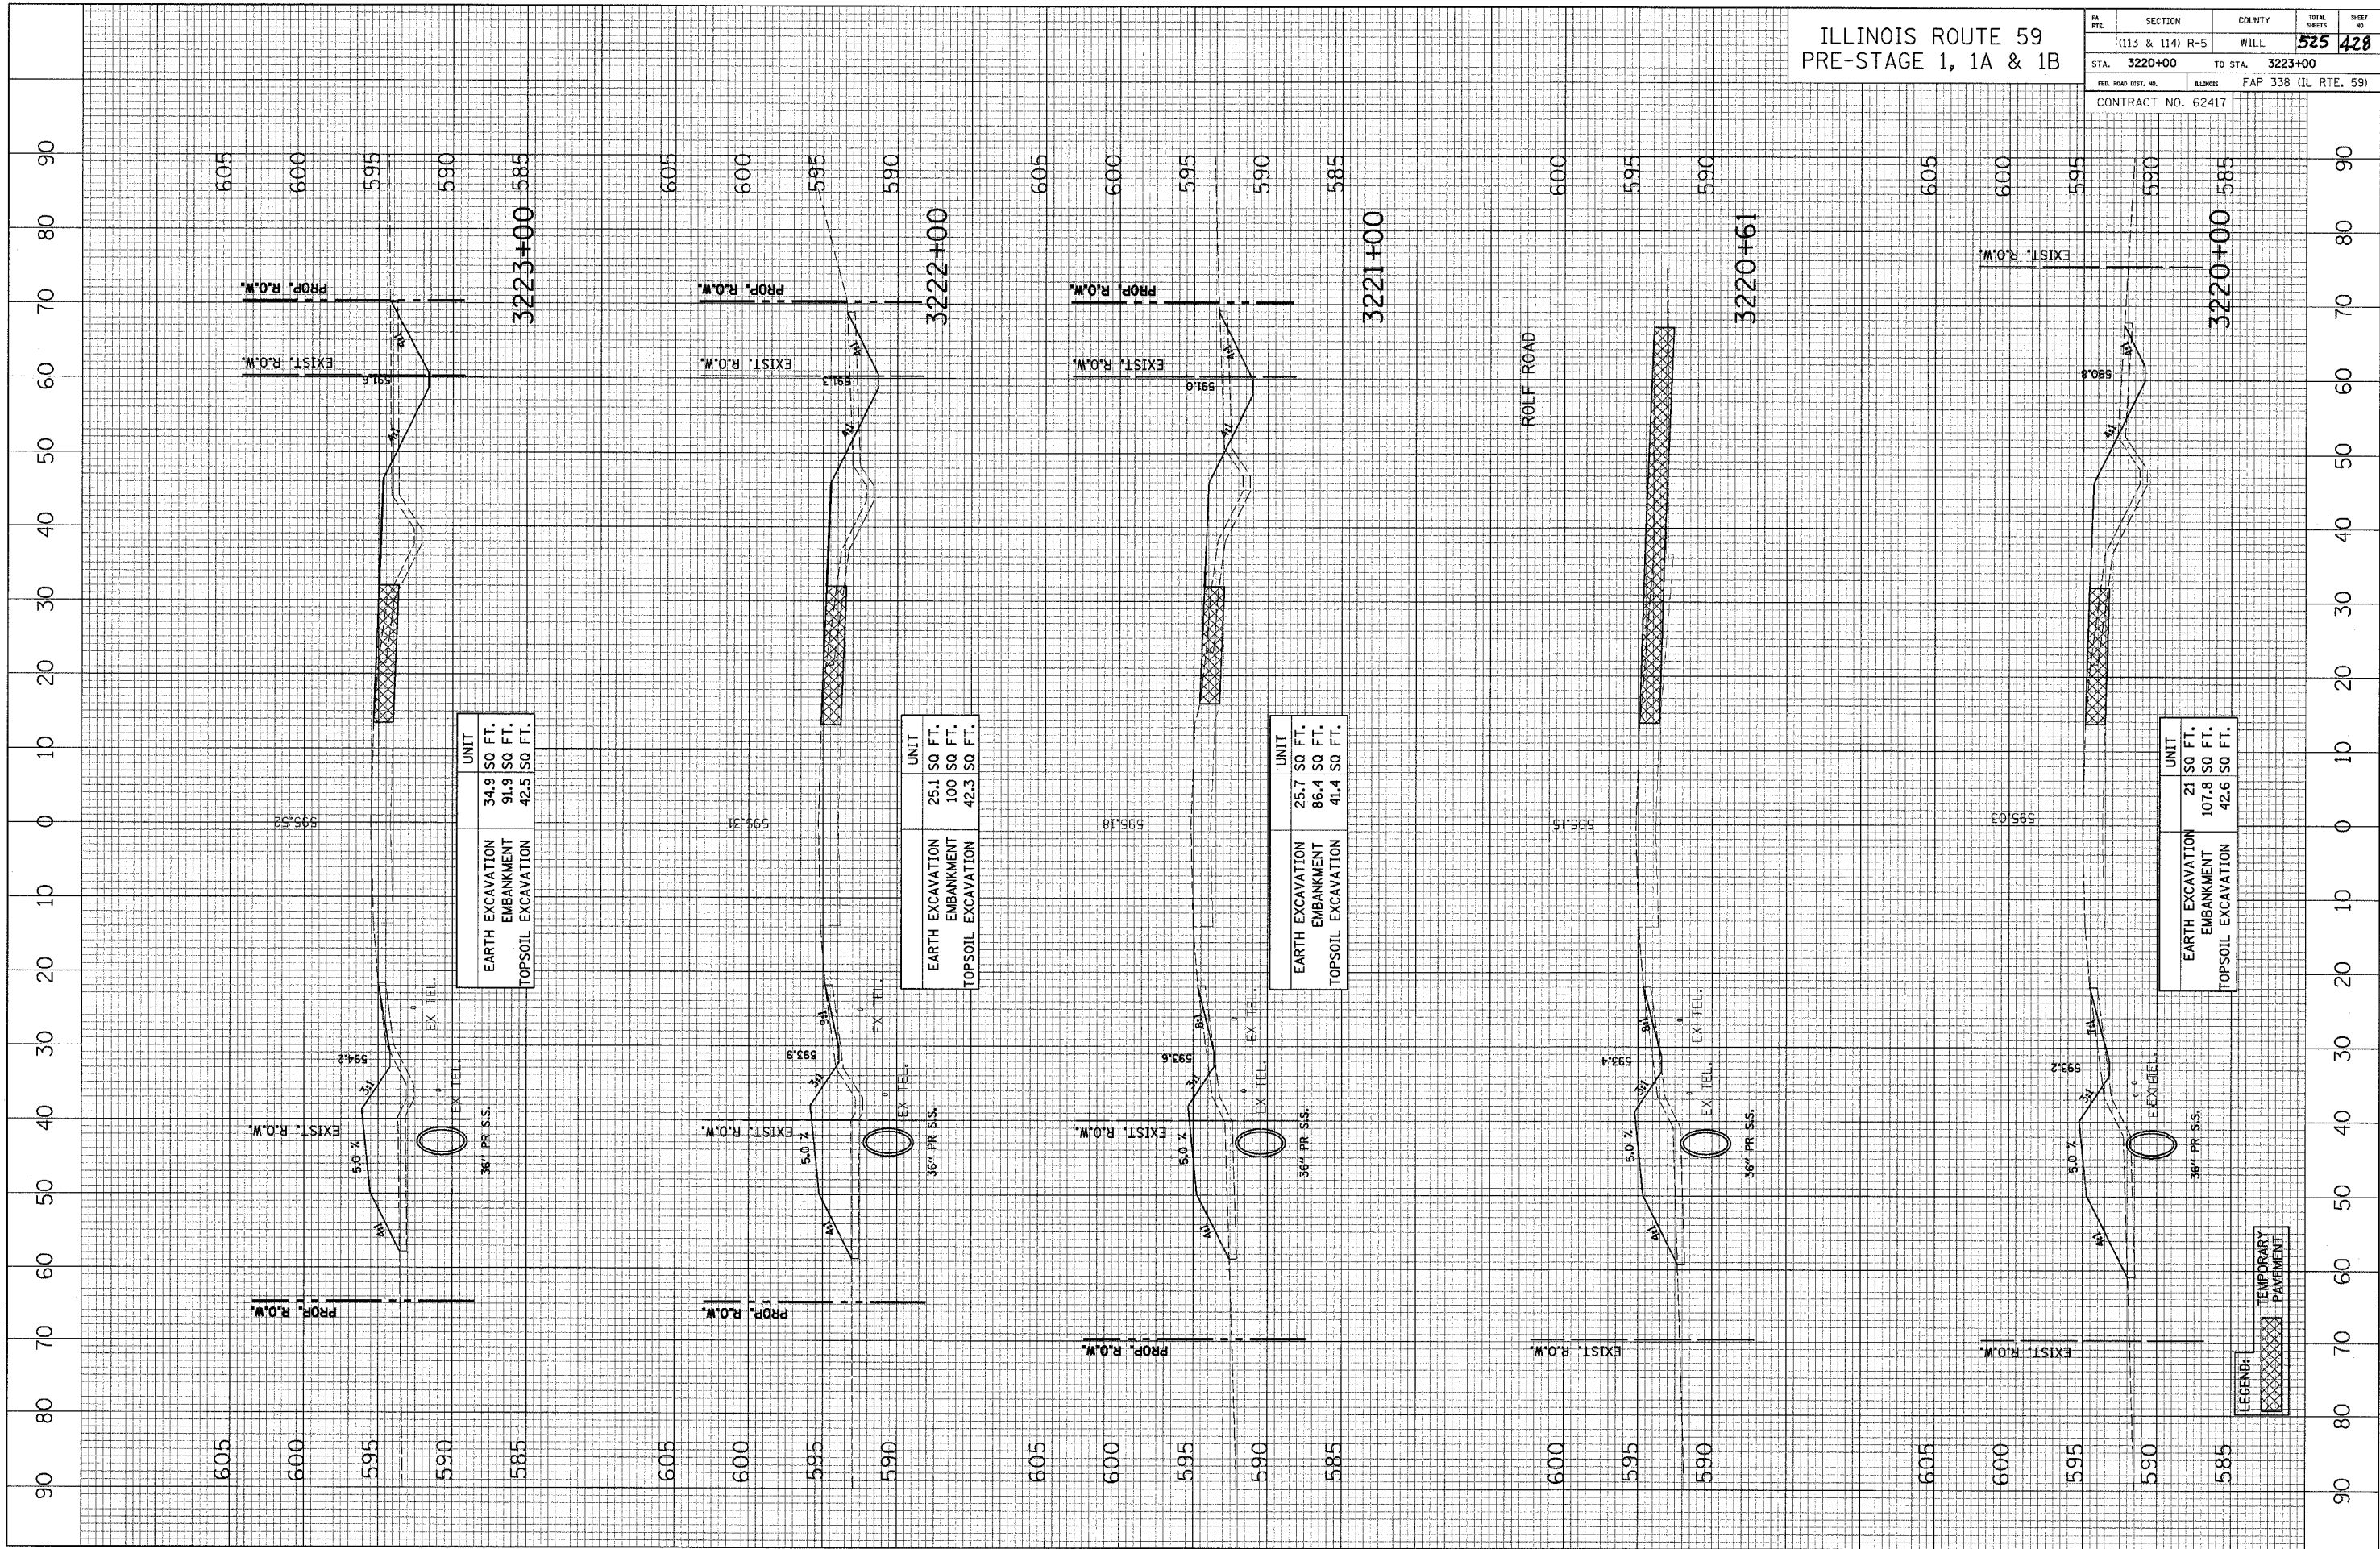

	UNIT
EARTH EXCAVATION	34.9 SO FT.
EMBANKMENT	91.9 SO FT.
TOPSOIL EXCAVATION	42.3 SO FT.

	UNIT
EARTH EXCAVATION	25.1 SO FT.
EMBANKMENT	100 SO FT.
TOPSOIL EXCAVATION	42.3 SO FT.

	UNIT
EARTH EXCAVATION	25.7 SO FT.
EMBANKMENT	86.4 SO FT.
TOPSOIL EXCAVATION	41.4 SO FT.

	UNIT
EARTH EXCAVATION	21 SO FT.
EMBANKMENT	107.8 SO FT.
TOPSOIL EXCAVATION	42.6 SO FT.

LEGEND: [Hatched Box] TEMPORARY PAVEMENT