


CROSS SECTION SURVEYED BY DATE
 SECTION GRADES CHECKED BY DATE
 NOTE BOOK NO. STRUCTURE NOTATION CHRD
 R.T. OF WAY CHECKED
 NO. ROAD FILE NAME

CROSS SECTION SURVEYED BY DATE
 SECTION GRADES CHECKED BY DATE
 NOTE BOOK NO. STRUCTURE NOTATION CHRD
 R.T. OF WAY CHECKED
 NO. ROAD FILE NAME

ILLINOIS ROUTE 59 PRE-STAGE 1, 1A & 1B		SECTION (113 & 114) R-5	COUNTY WILL	TOTAL SHEETS 525	SHEET NO. 429
STA. 3224+00	TO STA. 3228+00		FED. ROAD DIST. NO. ILLINOIS FAP 338 (IL RTE. 59)		
CONTRACT NO. 62417					

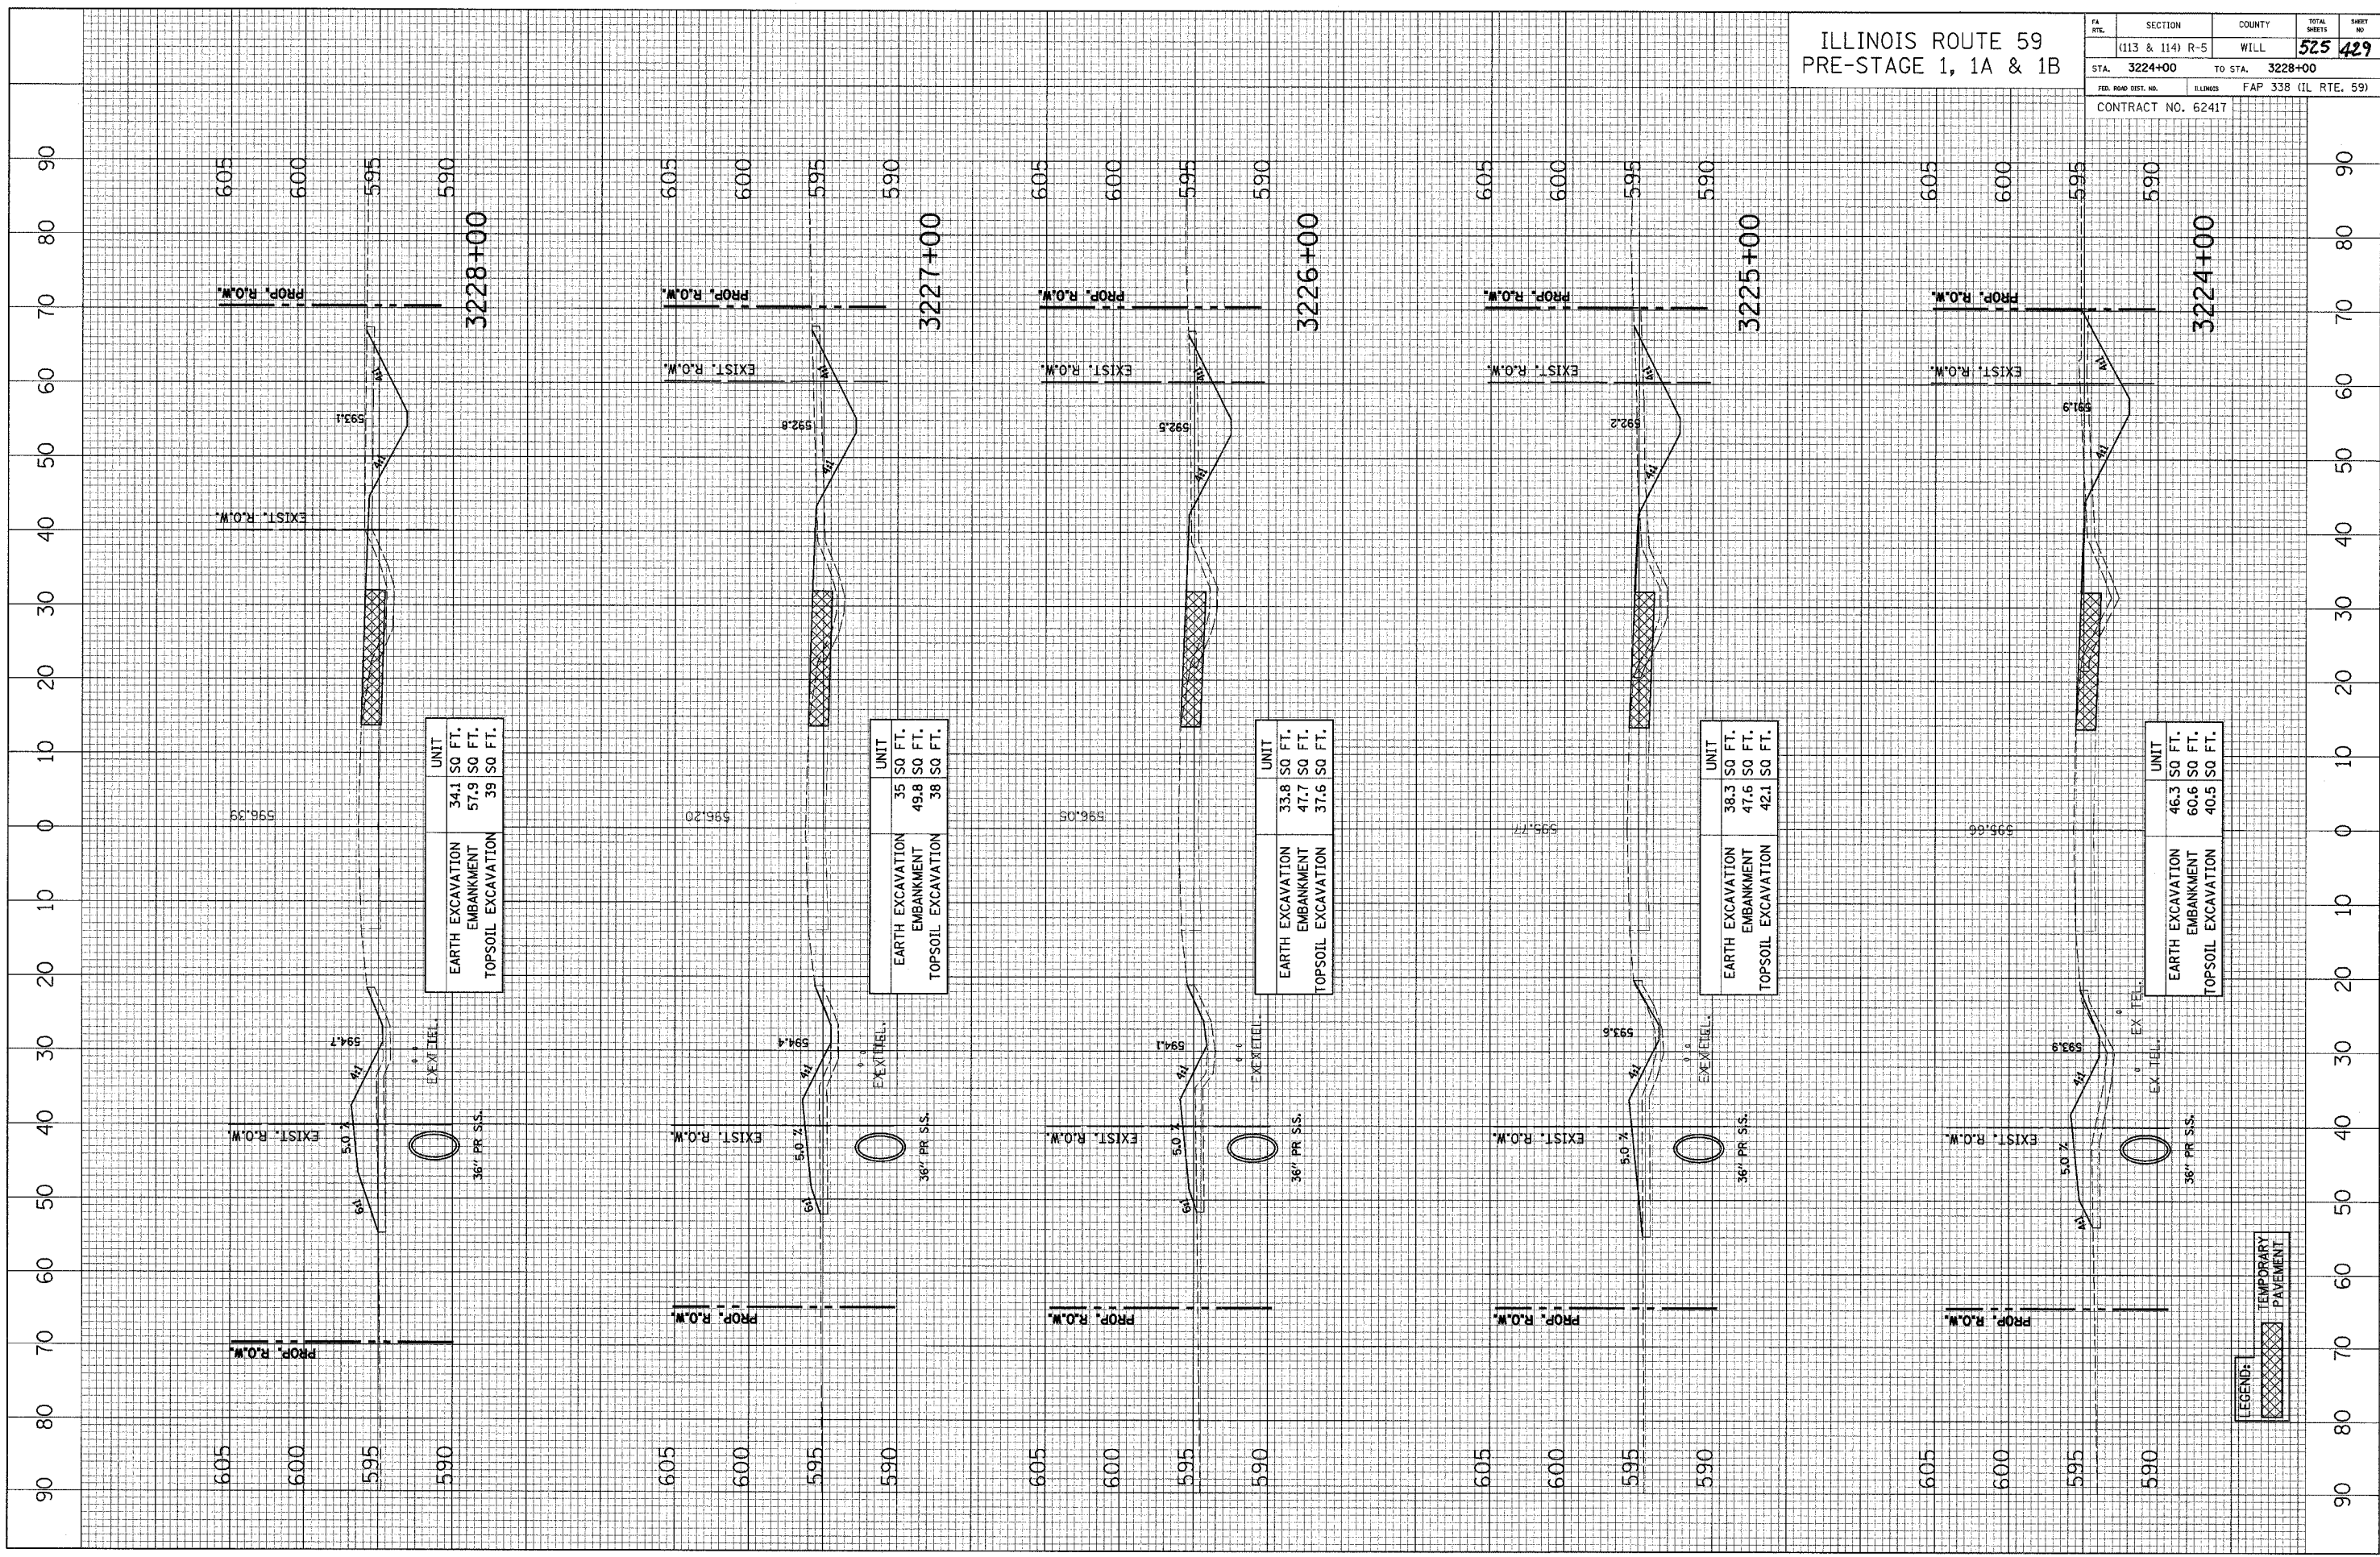

UNIT	34.1 SQ FT.
EARTH EXCAVATION	34.1 SQ FT.
EMBANKMENT	57.9 SQ FT.
TOPSOIL EXCAVATION	39 SQ FT.

UNIT	35 SQ FT.
EARTH EXCAVATION	35 SQ FT.
EMBANKMENT	49.8 SQ FT.
TOPSOIL EXCAVATION	38 SQ FT.

UNIT	33.8 SQ FT.
EARTH EXCAVATION	33.8 SQ FT.
EMBANKMENT	47.7 SQ FT.
TOPSOIL EXCAVATION	37.6 SQ FT.

UNIT	38.3 SQ FT.
EARTH EXCAVATION	38.3 SQ FT.
EMBANKMENT	47.6 SQ FT.
TOPSOIL EXCAVATION	42.1 SQ FT.

UNIT	46.3 SQ FT.
EARTH EXCAVATION	46.3 SQ FT.
EMBANKMENT	60.6 SQ FT.
TOPSOIL EXCAVATION	40.5 SQ FT.

LEGEND:
 TEMPORARY PAVEMENT