


CROSS SECTION
SECTION NO.
SURVEYED BY
PLOTTED BY
CHECKED BY
NOTE BOOK NO.
DATE

CROSS SECTION
SECTION NO.
SURVEYED BY
PLOTTED BY
CHECKED BY
NOTE BOOK NO.
DATE

ILLINOIS ROUTE 59
PRE-STAGE 1, 1A & 1B

F.A. R.T.E.	SECTION	COUNTY	TOTAL SHEETS	SHEET NO.
	(113 & 114) R-5	WILL	525	431
STA. 3233+00	TO STA. 3236+00			
FED. ROAD DIST. NO.	BLINDS	FAP 338 (IL RTE. 59)		
CONTRACT NO. 62417				

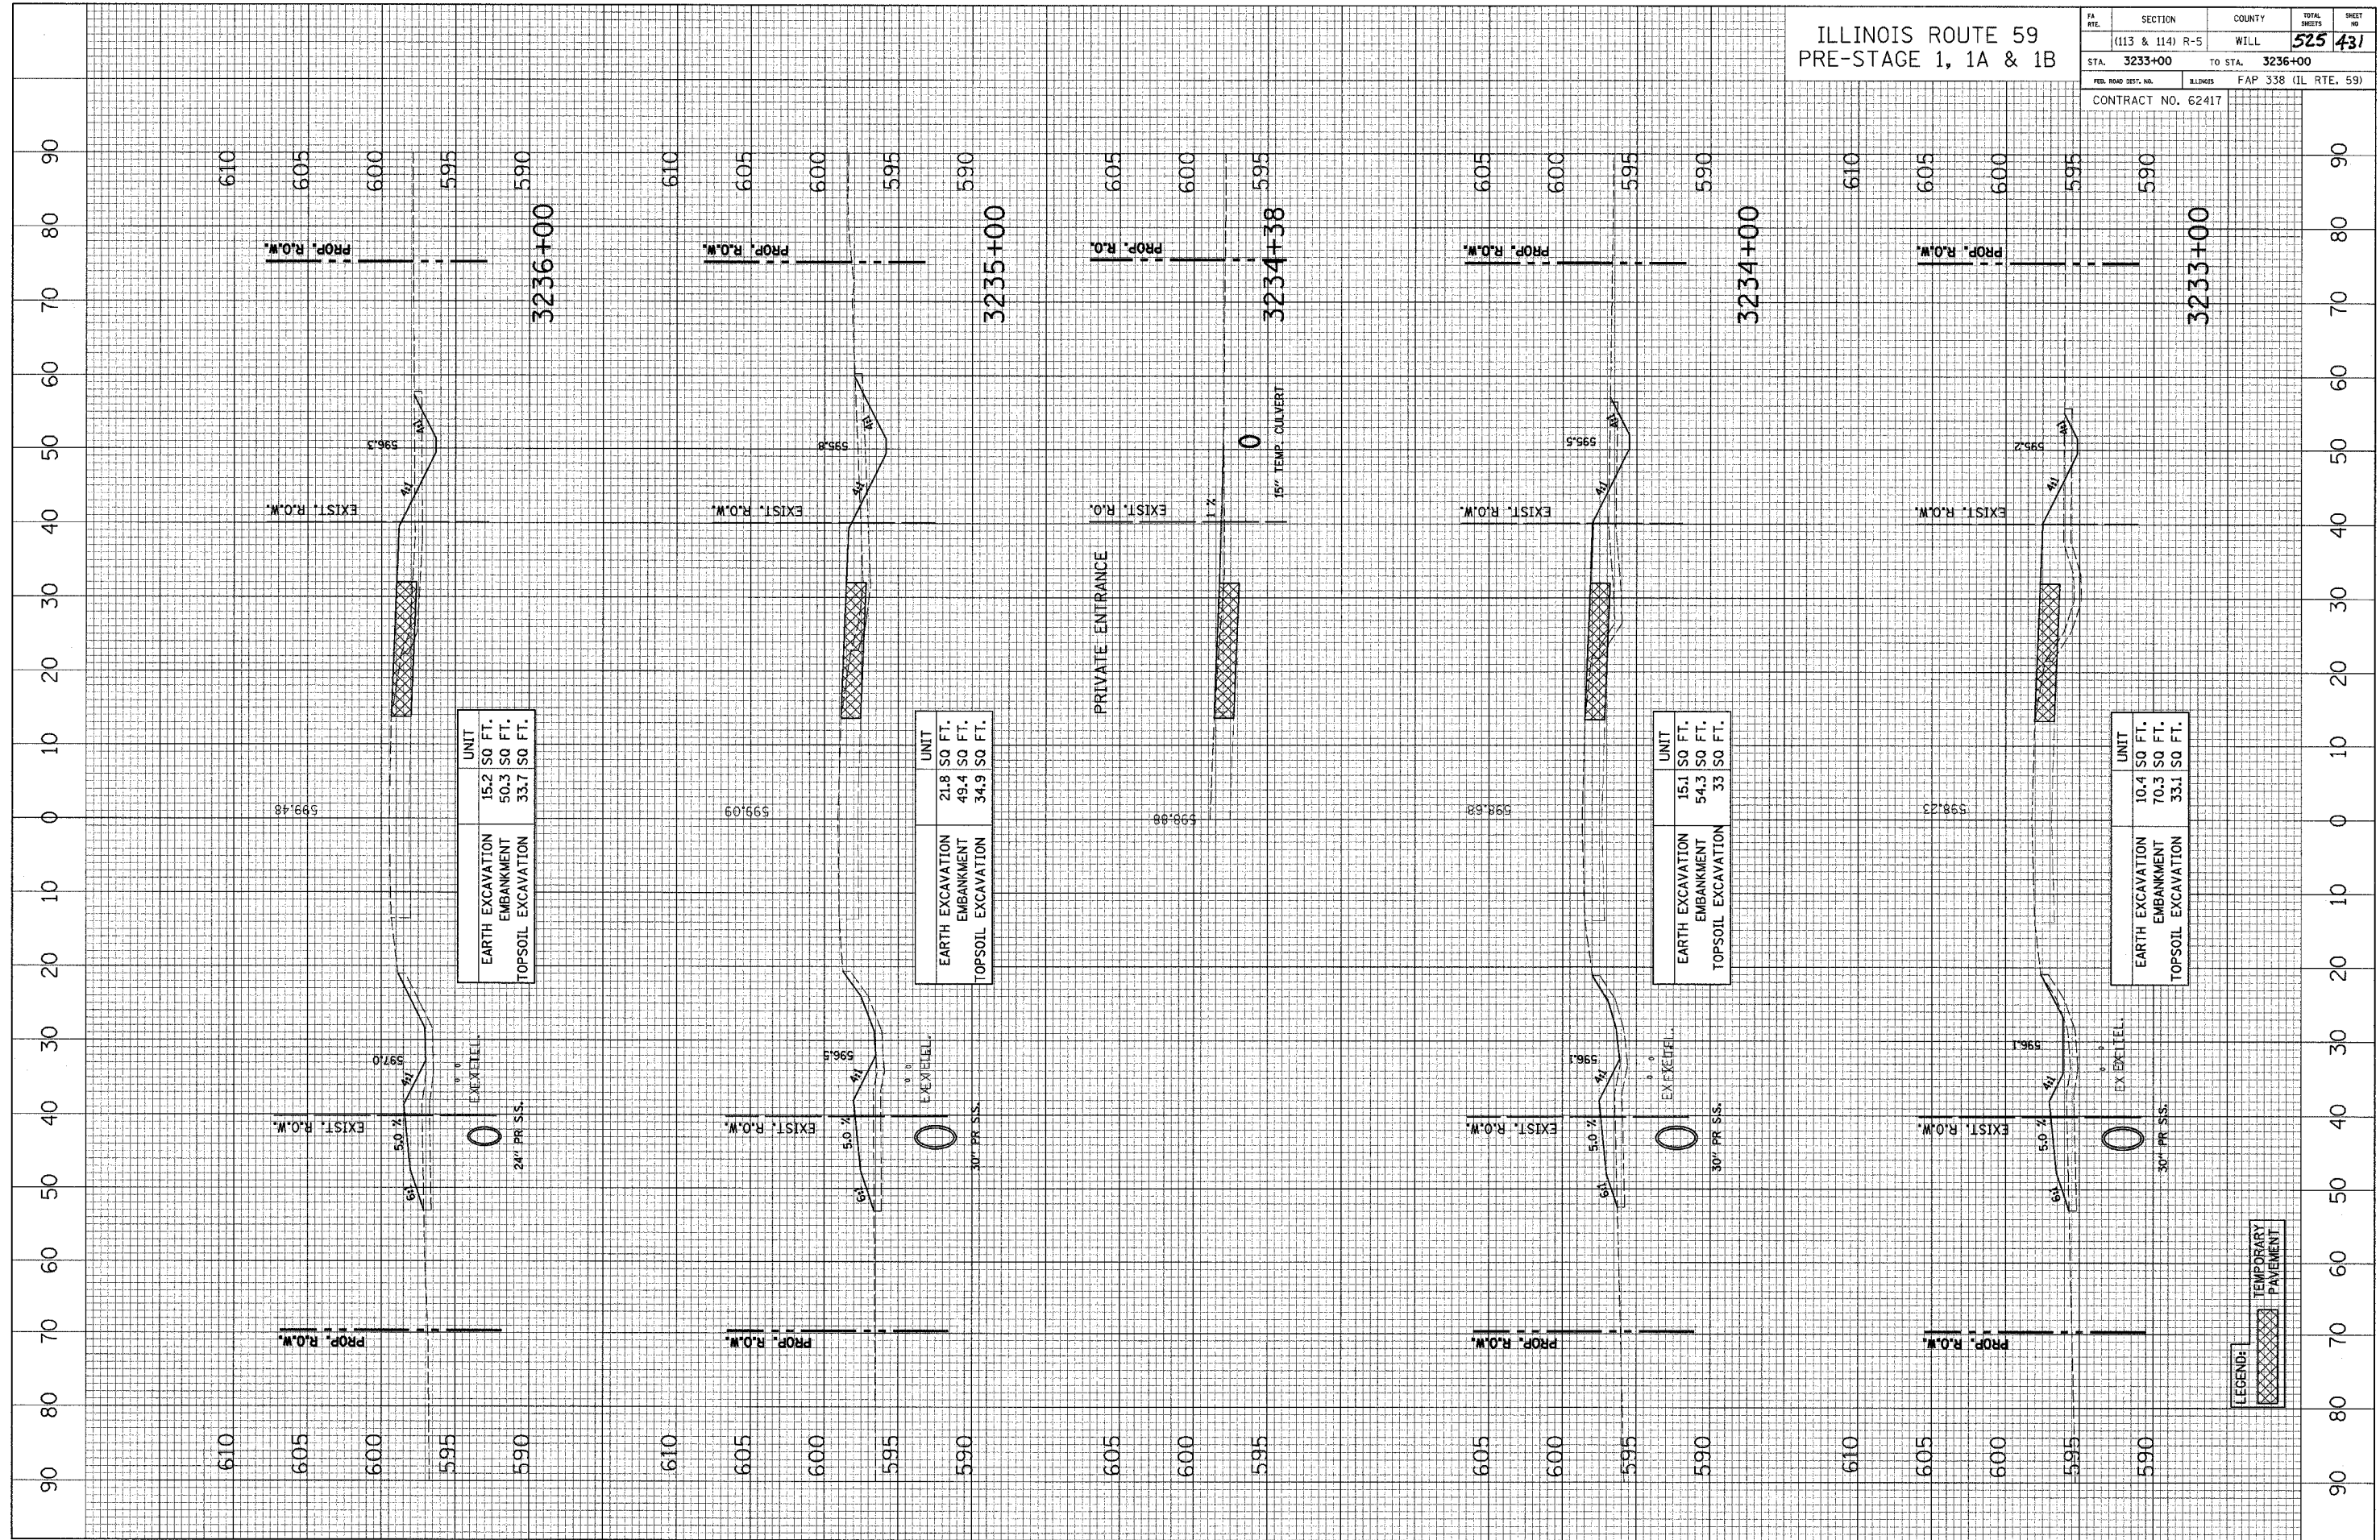

	UNIT
EARTH EXCAVATION	15.2 SQ FT.
EMBANKMENT	50.3 SQ FT.
TOPSOIL EXCAVATION	33.7 SQ FT.

	UNIT
EARTH EXCAVATION	21.8 SQ FT.
EMBANKMENT	49.4 SQ FT.
TOPSOIL EXCAVATION	34.9 SQ FT.

	UNIT
EARTH EXCAVATION	15.1 SQ FT.
EMBANKMENT	54.3 SQ FT.
TOPSOIL EXCAVATION	33 SQ FT.

	UNIT
EARTH EXCAVATION	10.4 SQ FT.
EMBANKMENT	70.3 SQ FT.
TOPSOIL EXCAVATION	33.1 SQ FT.

LEGEND:
TEMPORARY PAVEMENT