


CROSS SECTION
 SURVEYED
 SECTION
 NOTE BOOK
 NO. _____
 BY _____ DATE _____
 CHECKED
 ALIGNED
 CHECKED
 R.T. OF WAY
 CHECKED
 NO. _____
 DATE _____

CROSS SECTION
 SURVEYED
 SECTION
 NOTE BOOK
 NO. _____
 BY _____ DATE _____
 CHECKED
 ALIGNED
 CHECKED
 R.T. OF WAY
 CHECKED
 NO. _____
 DATE _____

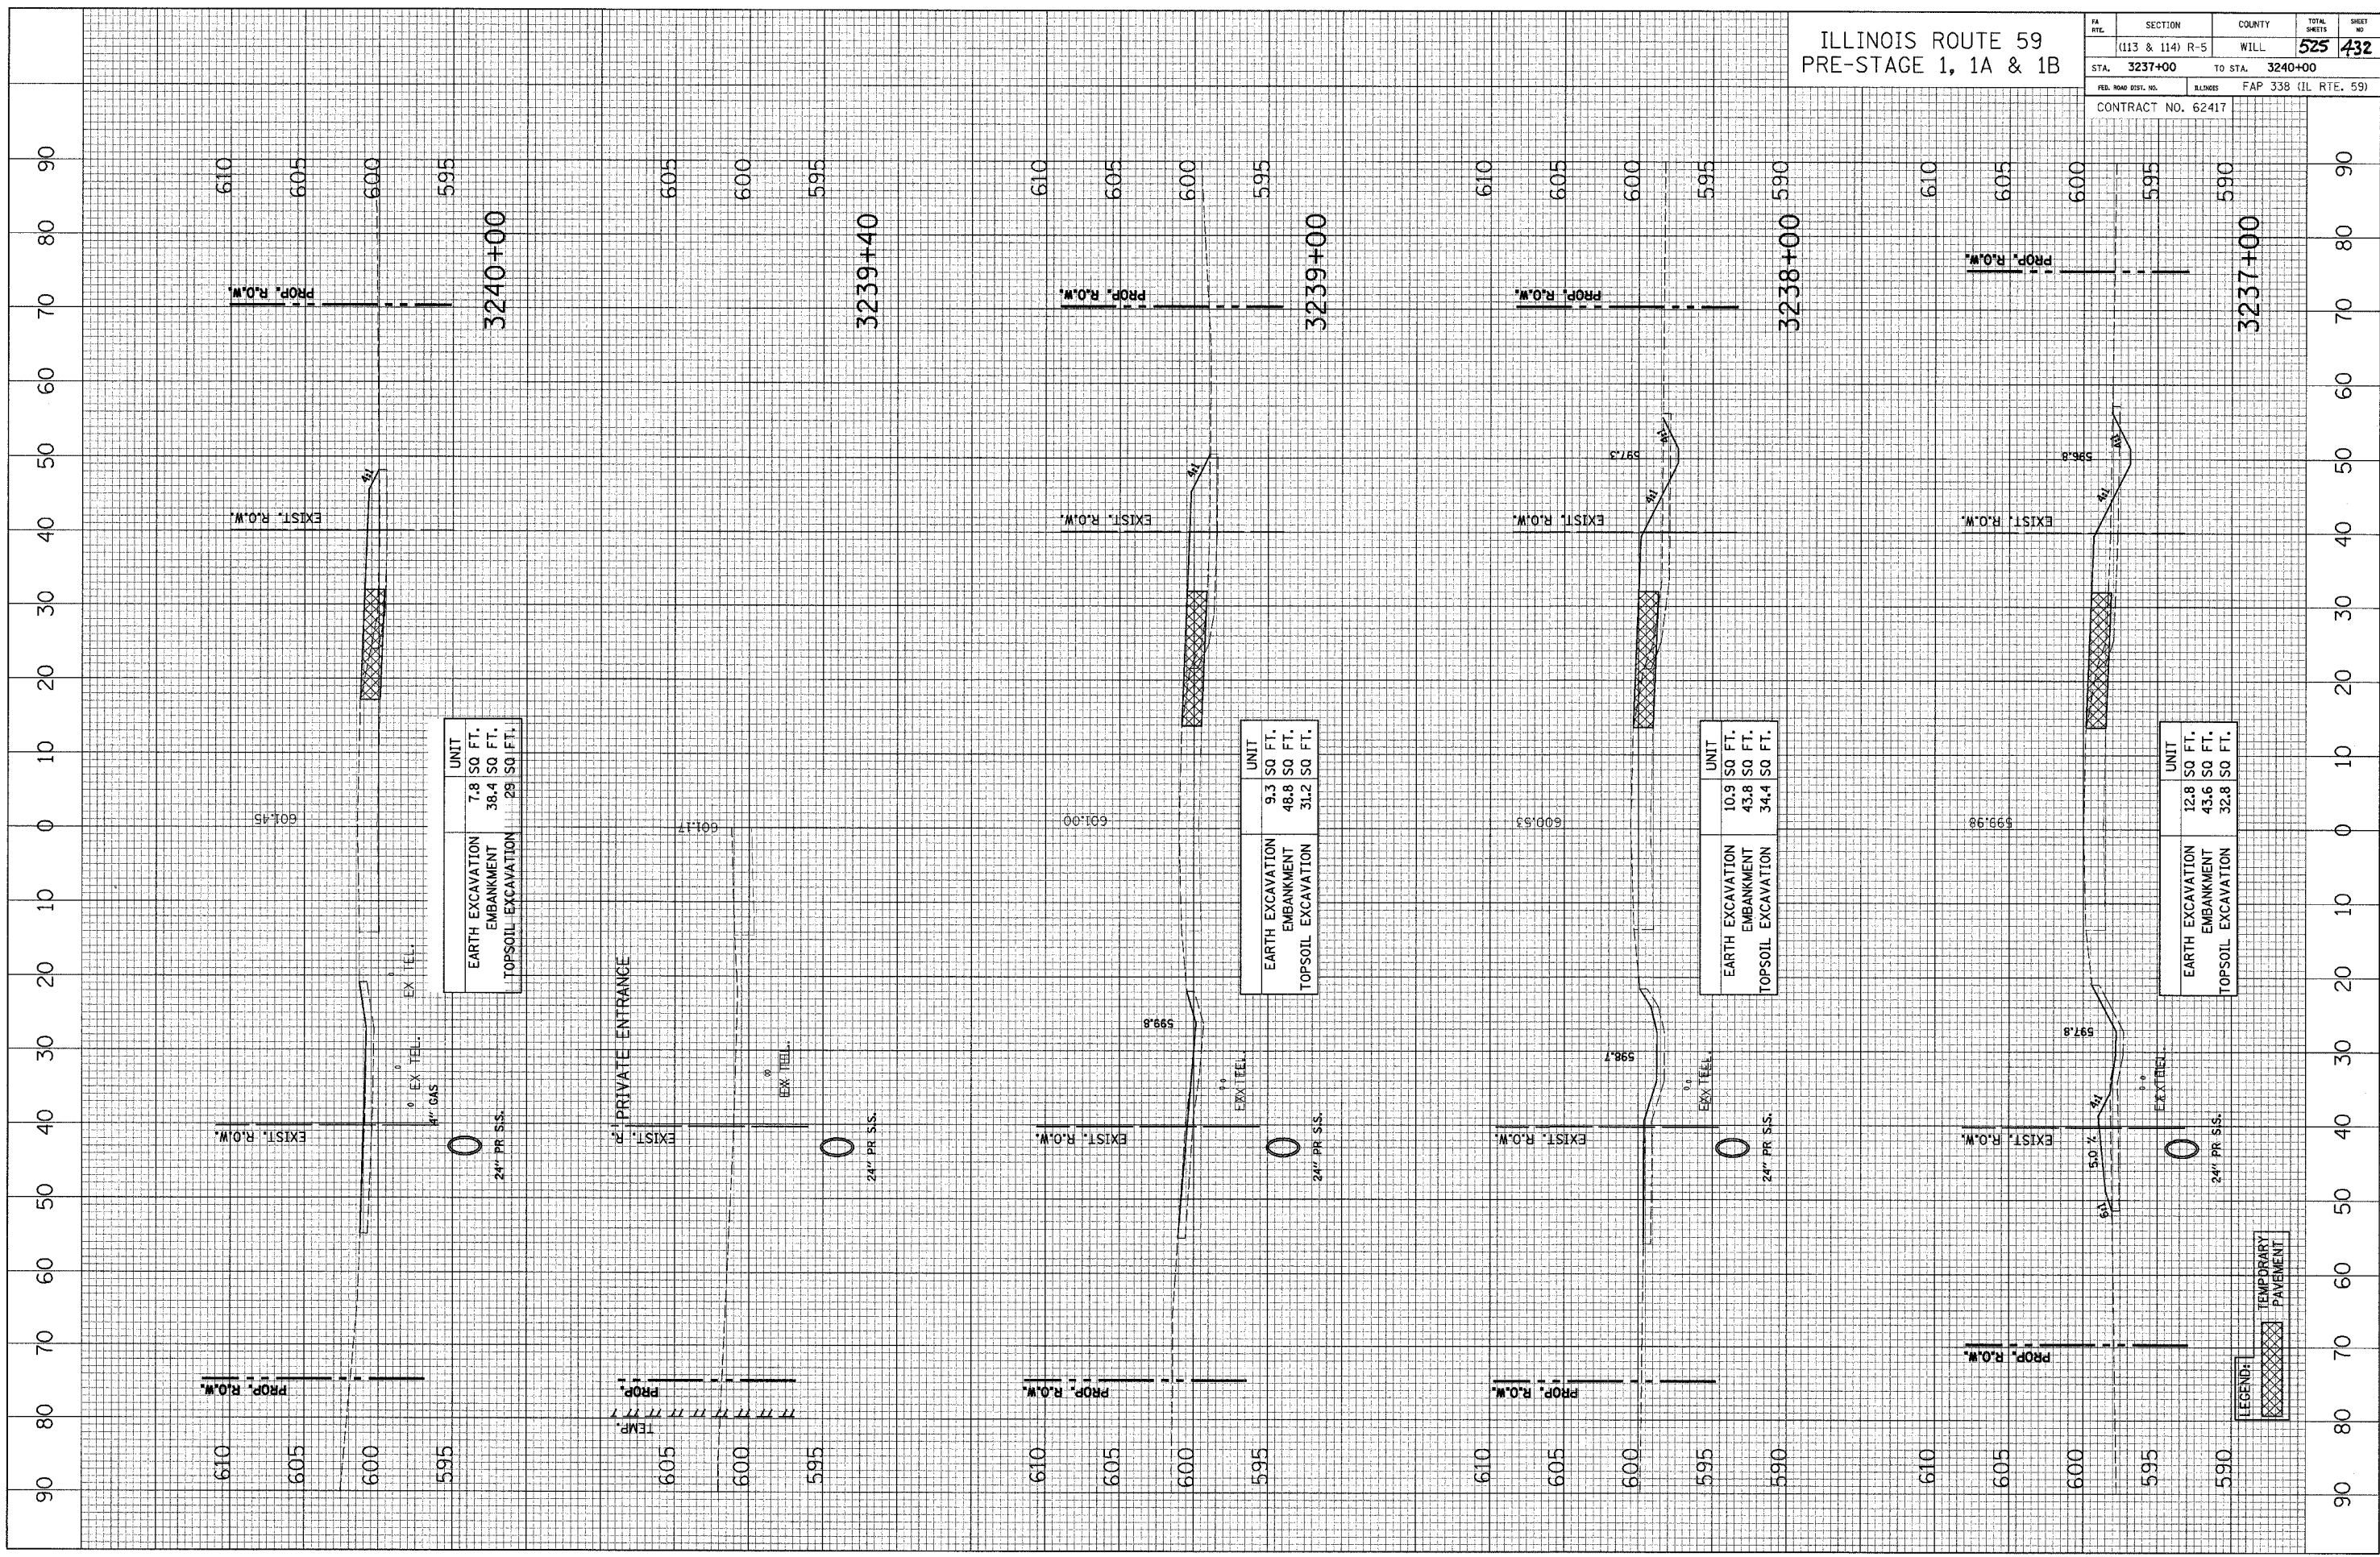

EARTH EXCAVATION	UNIT
EMBANKMENT	7.8 SQ FT.
TOPSOIL EXCAVATION	38.4 SQ FT.
	29 SQ FT.

EARTH EXCAVATION	UNIT
EMBANKMENT	9.3 SQ FT.
TOPSOIL EXCAVATION	48.8 SQ FT.
	31.2 SQ FT.

EARTH EXCAVATION	UNIT
EMBANKMENT	10.9 SQ FT.
TOPSOIL EXCAVATION	43.8 SQ FT.
	34.4 SQ FT.

EARTH EXCAVATION	UNIT
EMBANKMENT	12.8 SQ FT.
TOPSOIL EXCAVATION	43.6 SQ FT.
	32.8 SQ FT.

LEGEND:
 TEMPORARY PAVEMENT