


CROSS SECTION SURVEYED BY DATE
 SECTION GRADES CHECKED
 NOTE BOOK NO. NOTED
 FT. OF WAY CHECKED
 STRUCTURE NOTATIONS CHK'D
 SAND FILL NAME

CROSS SECTION SURVEYED BY DATE
 SECTION GRADES CHECKED
 NOTE BOOK NO. NOTED
 FT. OF WAY CHECKED
 STRUCTURE NOTATIONS CHK'D

PA. AVE.	SECTION	COUNTY	TOTAL SHEETS	SHEET NO.
	(113 & 114) R-5	WILL	525	434
STA. 3246+00	TO STA. 3249+00			
FED. ROAD DIST. NO.	ILLINOIS	FAP 338 (IL RTE. 59)		
CONTRACT NO. 62417				

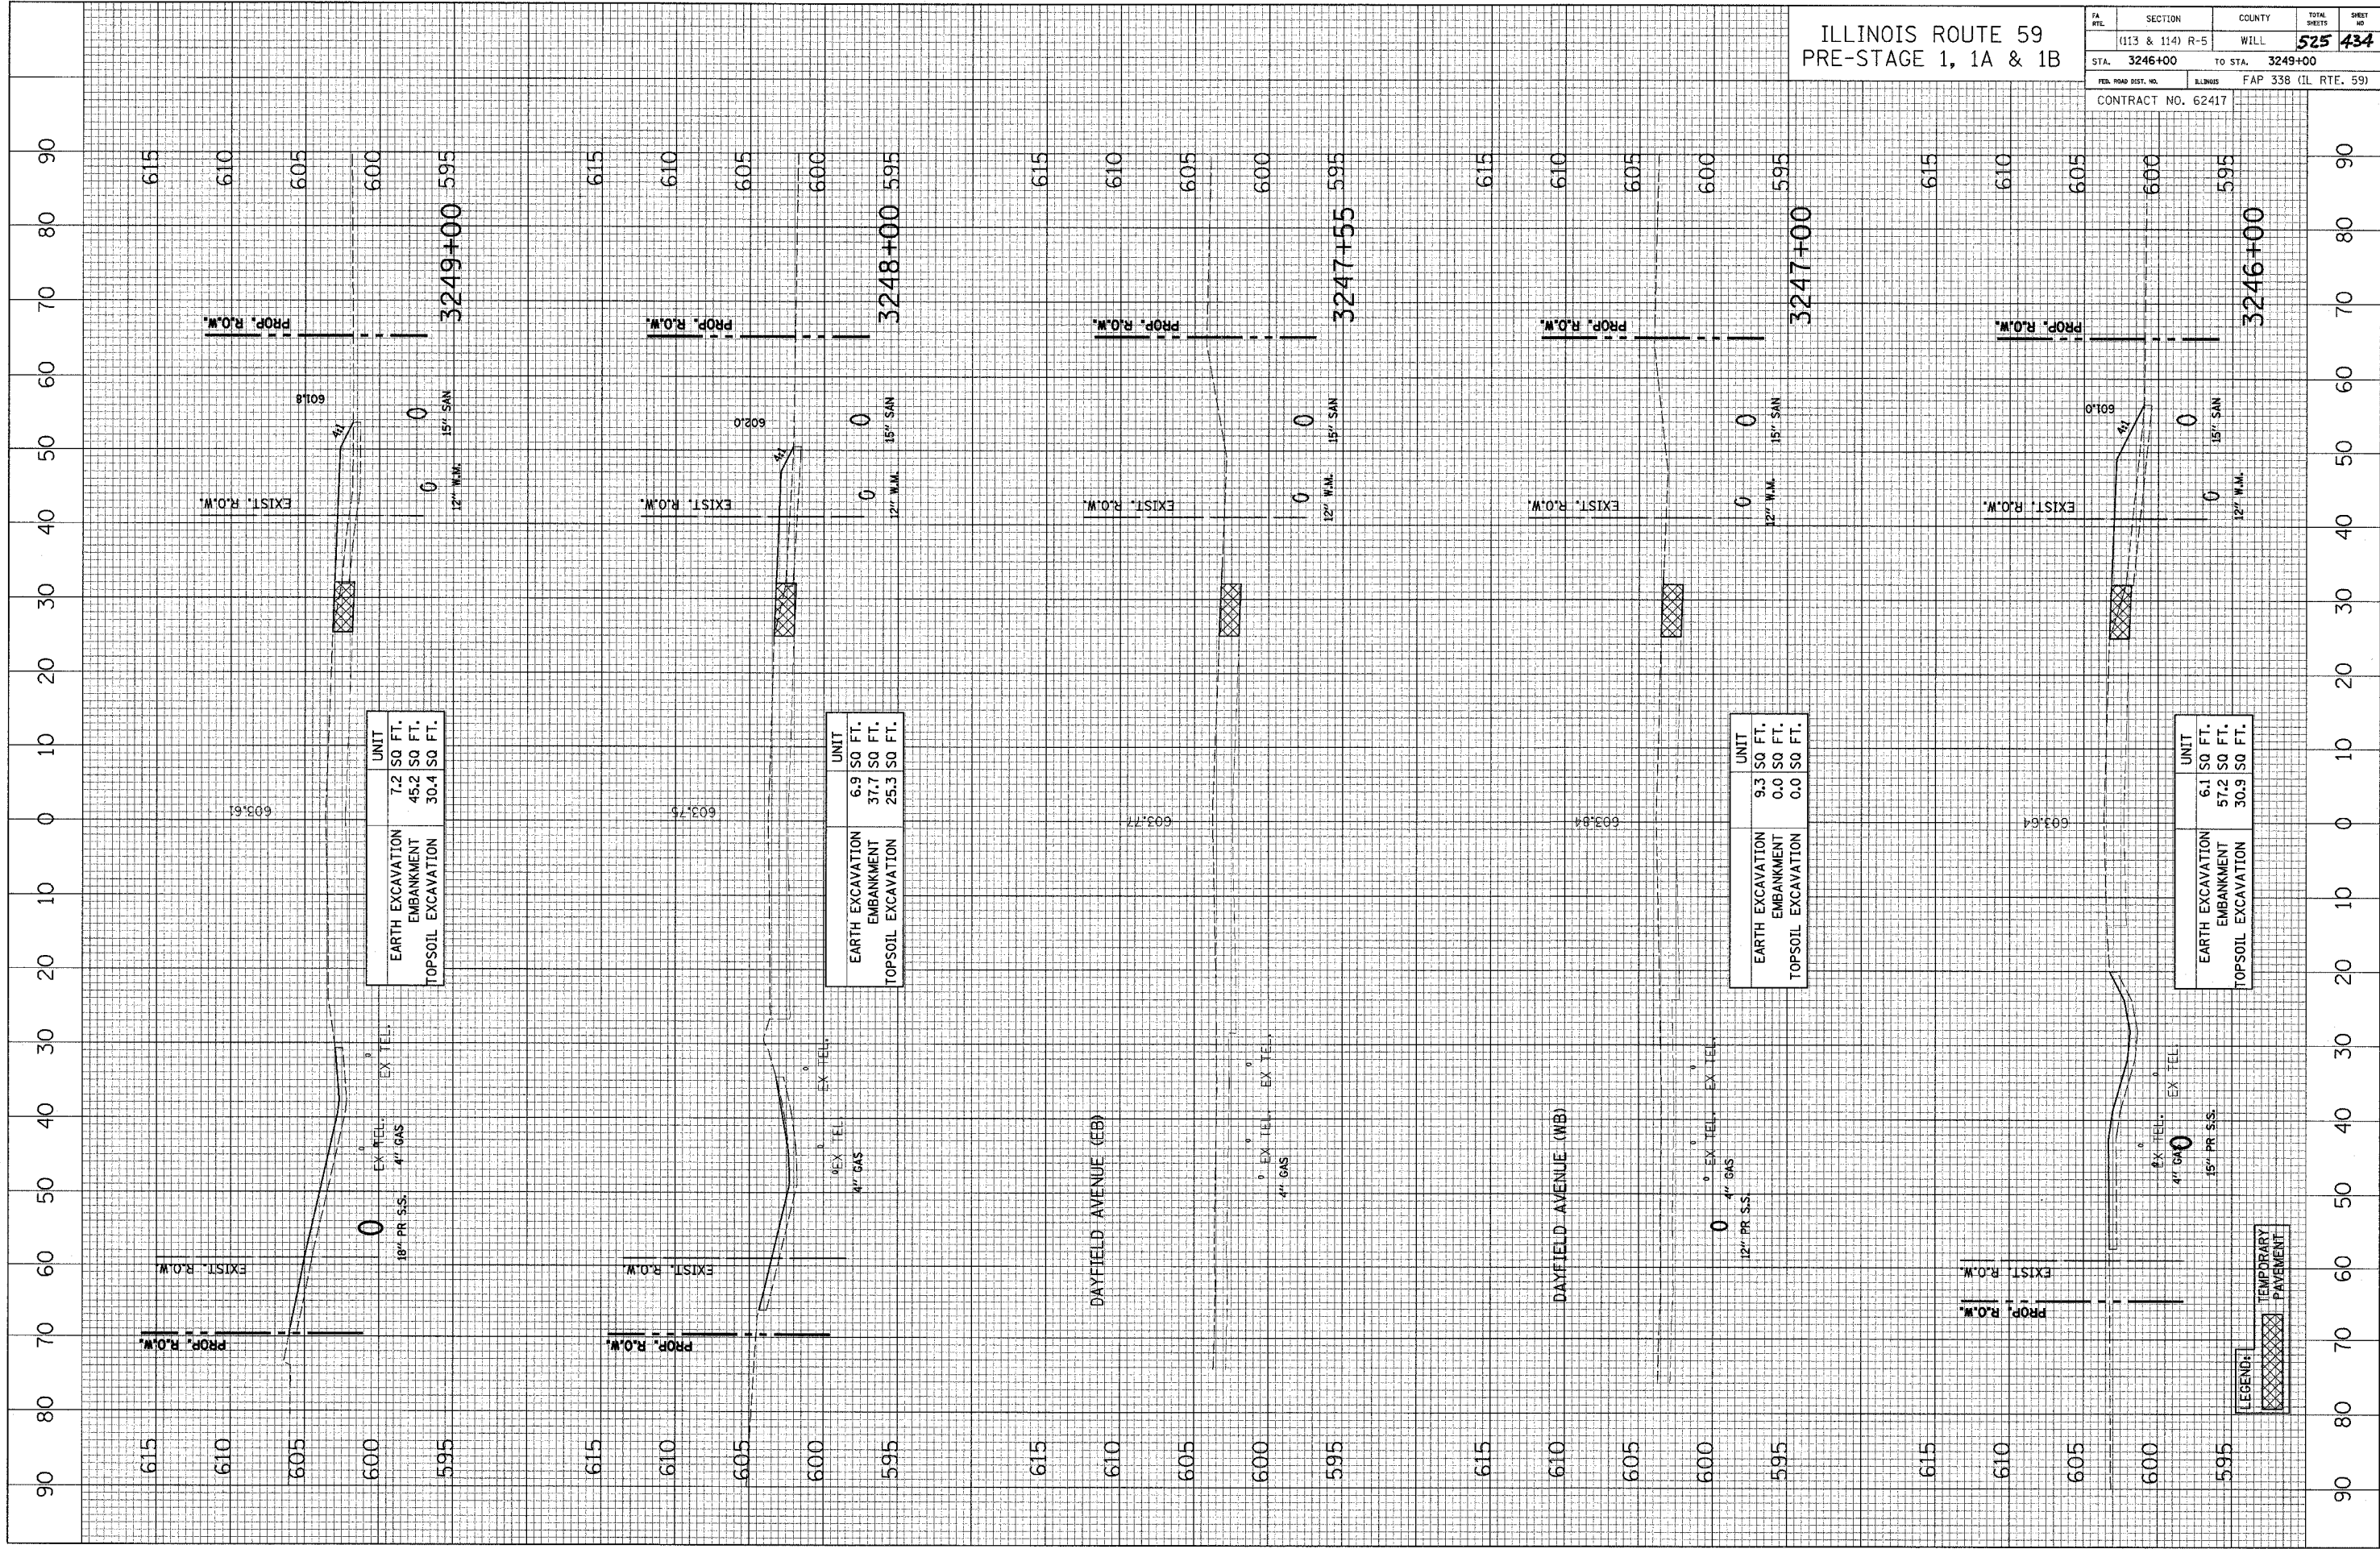

EARTH EXCAVATION	7.2 SQ FT.	UNIT
EMBANKMENT	45.2 SQ FT.	
TOPSOIL EXCAVATION	30.4 SQ FT.	

EARTH EXCAVATION	6.9 SQ FT.	UNIT
EMBANKMENT	37.7 SQ FT.	
TOPSOIL EXCAVATION	25.3 SQ FT.	

EARTH EXCAVATION	9.3 SQ FT.	UNIT
EMBANKMENT	0.0 SQ FT.	
TOPSOIL EXCAVATION	0.0 SQ FT.	

EARTH EXCAVATION	6.1 SQ FT.	UNIT
EMBANKMENT	51.2 SQ FT.	
TOPSOIL EXCAVATION	30.9 SQ FT.	

LEGEND:
 TEMPORARY PAVEMENT