


CROSS SECTION SURVEYED GRADES CHECKED BY DATE
 SECTION (113 & 114) R-5 WILL 525 435
 NOTE BOOK NO. 15" SAN 0
 RT. OF WAY CHECKED 12" W.M. 0
 ADD FILE NAME

CROSS SECTION SURVEYED GRADES CHECKED BY DATE
 SECTION (113 & 114) R-5 WILL 525 435
 NOTE BOOK NO. 15" SAN 0
 RT. OF WAY CHECKED 12" W.M. 0
 ADD FILE NAME

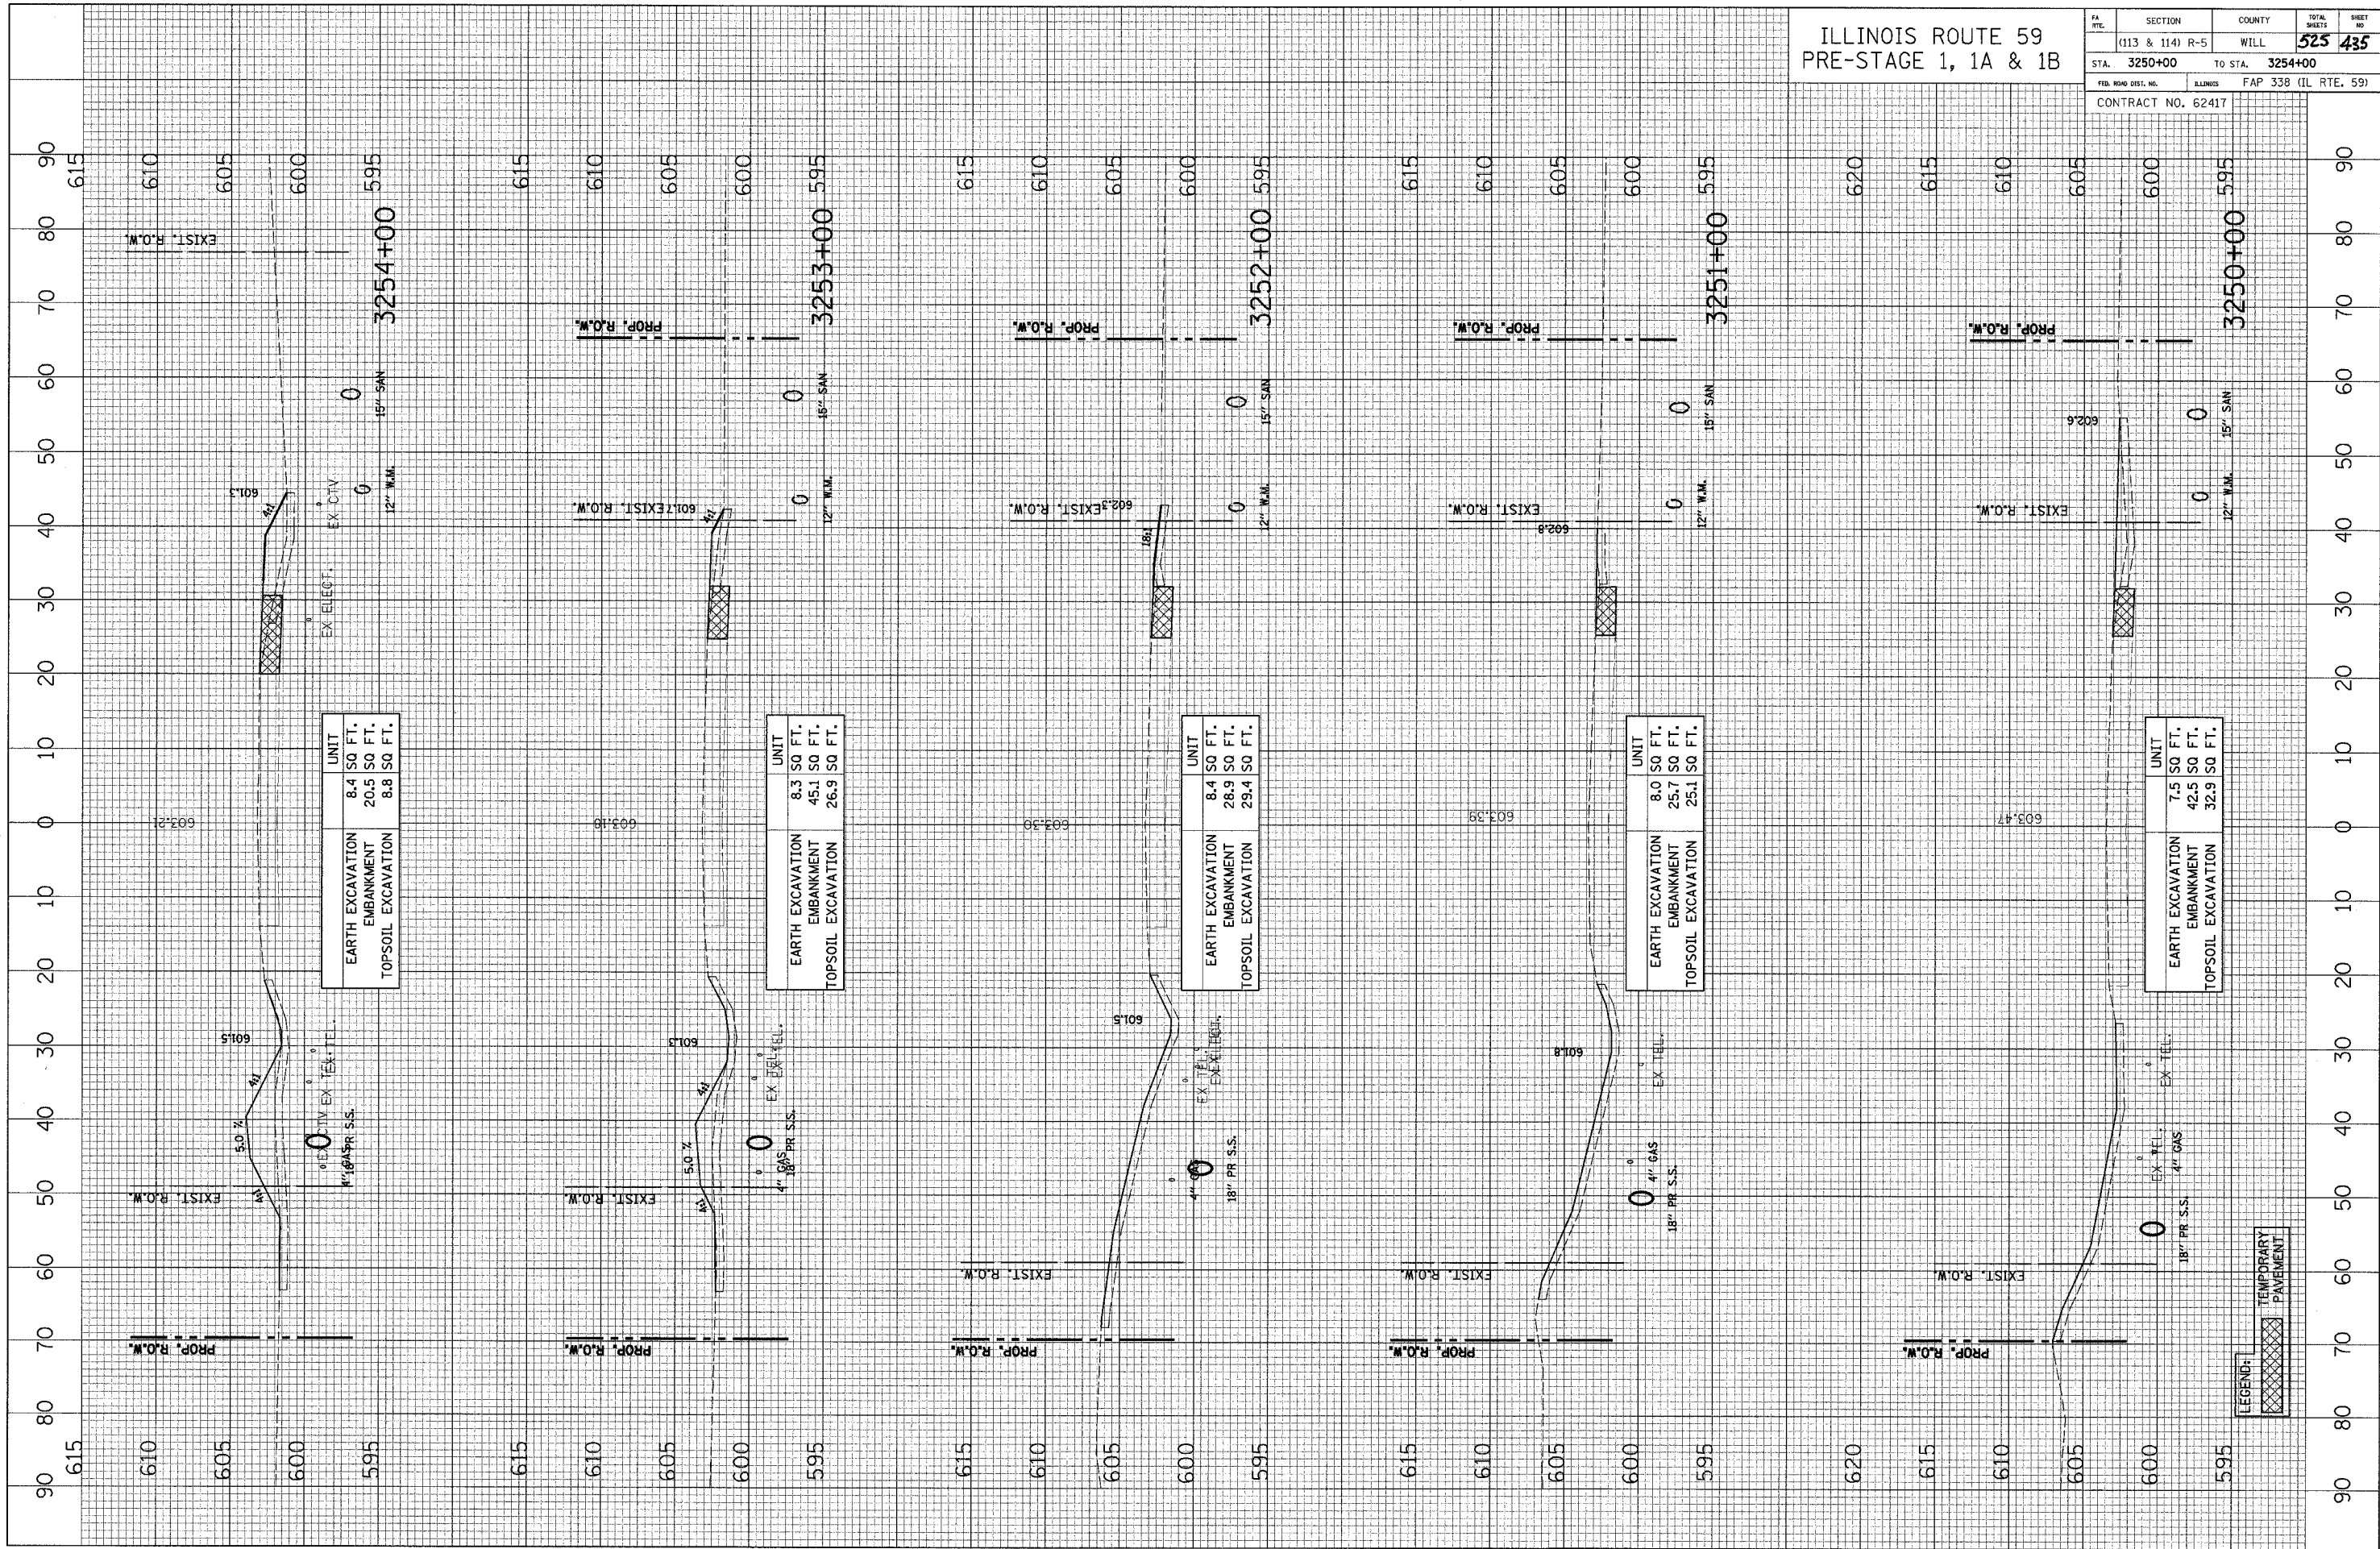

	UNIT
EARTH EXCAVATION	8.4 SQ FT.
EMBANKMENT	20.5 SQ FT.
TOPSOIL EXCAVATION	8.8 SQ FT.

	UNIT
EARTH EXCAVATION	8.3 SQ FT.
EMBANKMENT	45.1 SQ FT.
TOPSOIL EXCAVATION	26.9 SQ FT.

	UNIT
EARTH EXCAVATION	8.4 SQ FT.
EMBANKMENT	28.9 SQ FT.
TOPSOIL EXCAVATION	29.4 SQ FT.

	UNIT
EARTH EXCAVATION	8.0 SQ FT.
EMBANKMENT	25.7 SQ FT.
TOPSOIL EXCAVATION	25.1 SQ FT.

	UNIT
EARTH EXCAVATION	7.5 SQ FT.
EMBANKMENT	42.5 SQ FT.
TOPSOIL EXCAVATION	32.9 SQ FT.

LEGEND:
 TEMPORARY PAVEMENT