


CROSS SECTION SURVEYED BY DATE
 SECTION PLOTTED BY
 NOTE BOOK NO. OF MAY CHECKED
 NO. CAD FILE NAME

CROSS SECTION SURVEYED BY DATE
 SECTION PLOTTED BY
 NOTE BOOK NO. OF MAY CHECKED
 NO. STRUCTURE NOTATIONS CHKD

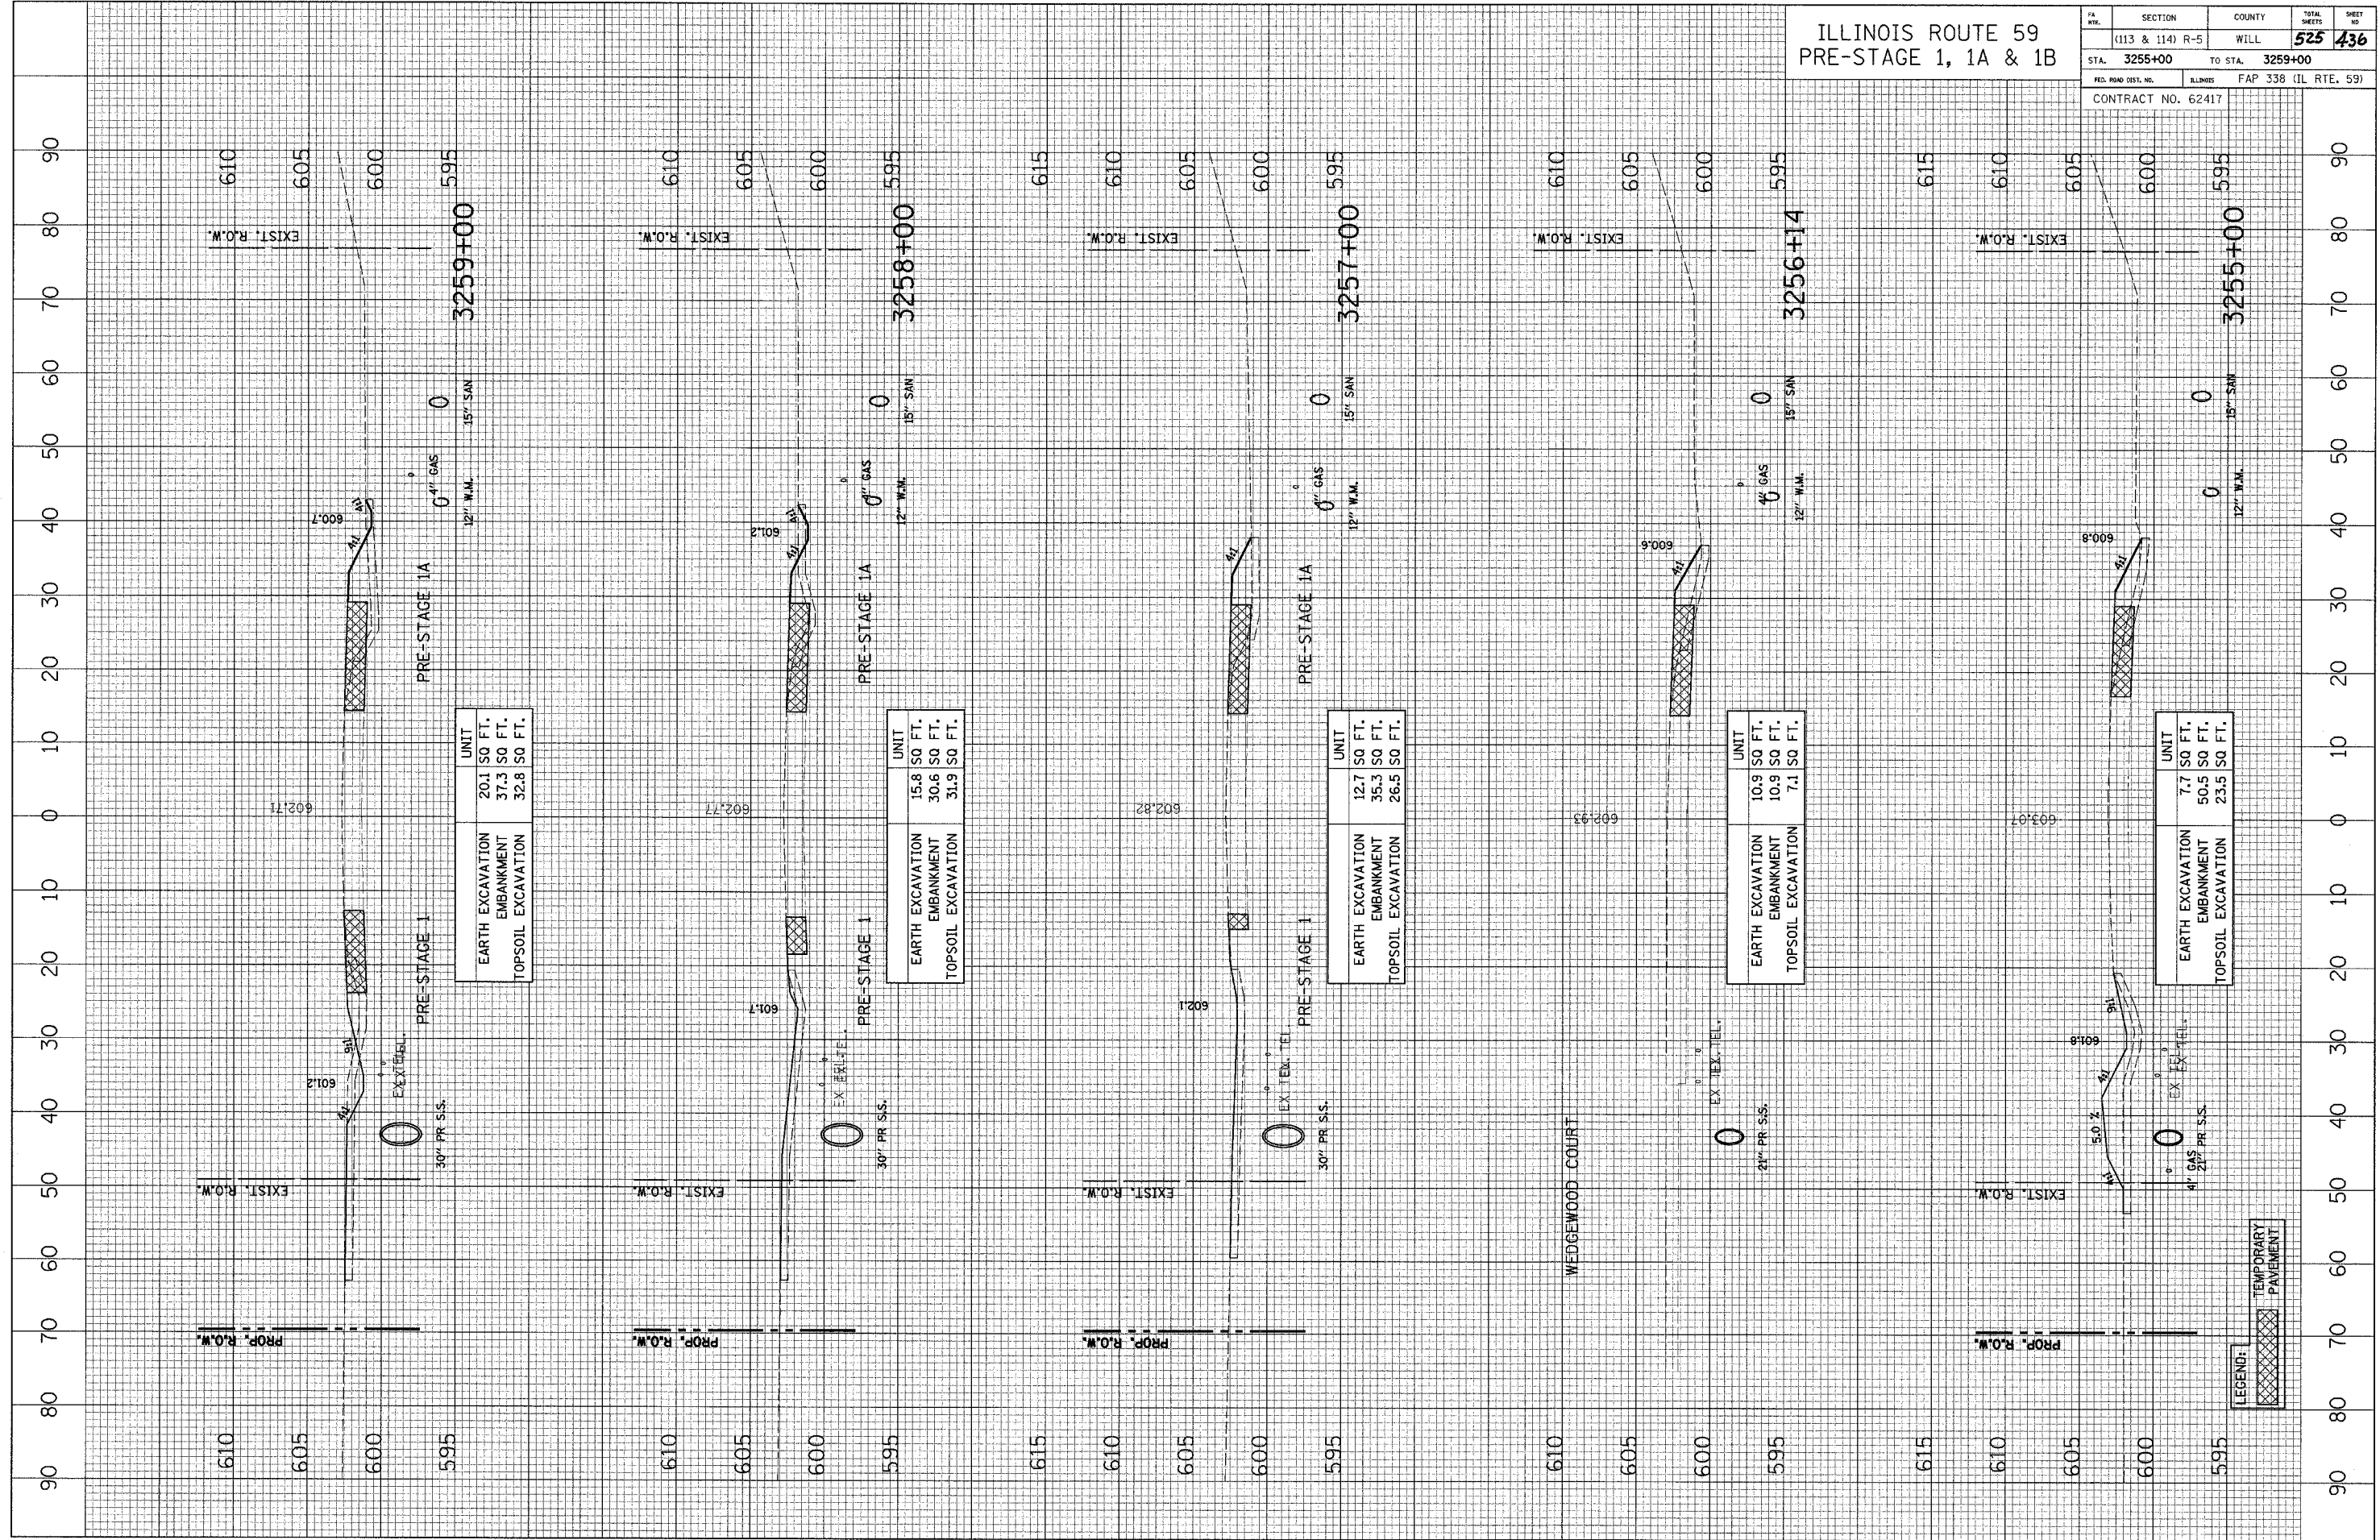

UNIT	UNIT
EARTH EXCAVATION	20.1 SQ FT.
EMBANKMENT	37.3 SQ FT.
TOPSOIL EXCAVATION	32.8 SQ FT.

UNIT	UNIT
EARTH EXCAVATION	15.8 SQ FT.
EMBANKMENT	30.6 SQ FT.
TOPSOIL EXCAVATION	31.9 SQ FT.

UNIT	UNIT
EARTH EXCAVATION	12.7 SQ FT.
EMBANKMENT	35.3 SQ FT.
TOPSOIL EXCAVATION	26.5 SQ FT.

UNIT	UNIT
EARTH EXCAVATION	10.9 SQ FT.
EMBANKMENT	10.9 SQ FT.
TOPSOIL EXCAVATION	7.1 SQ FT.

UNIT	UNIT
EARTH EXCAVATION	7.7 SQ FT.
EMBANKMENT	50.5 SQ FT.
TOPSOIL EXCAVATION	23.5 SQ FT.

LEGEND: TEMPORARY PAVEMENT