


CROSS SECTION SURVEYED BY DATE
 SECTION CHECKED BY
 NOTE BOOK NO. OF WAY CHECKED
 NO. SUBMITTAL NOTATION CH70

CROSS SECTION SURVEYED BY DATE
 SECTION CHECKED BY
 NOTE BOOK NO. OF WAY CHECKED
 NO. SUBMITTAL NOTATION CH70

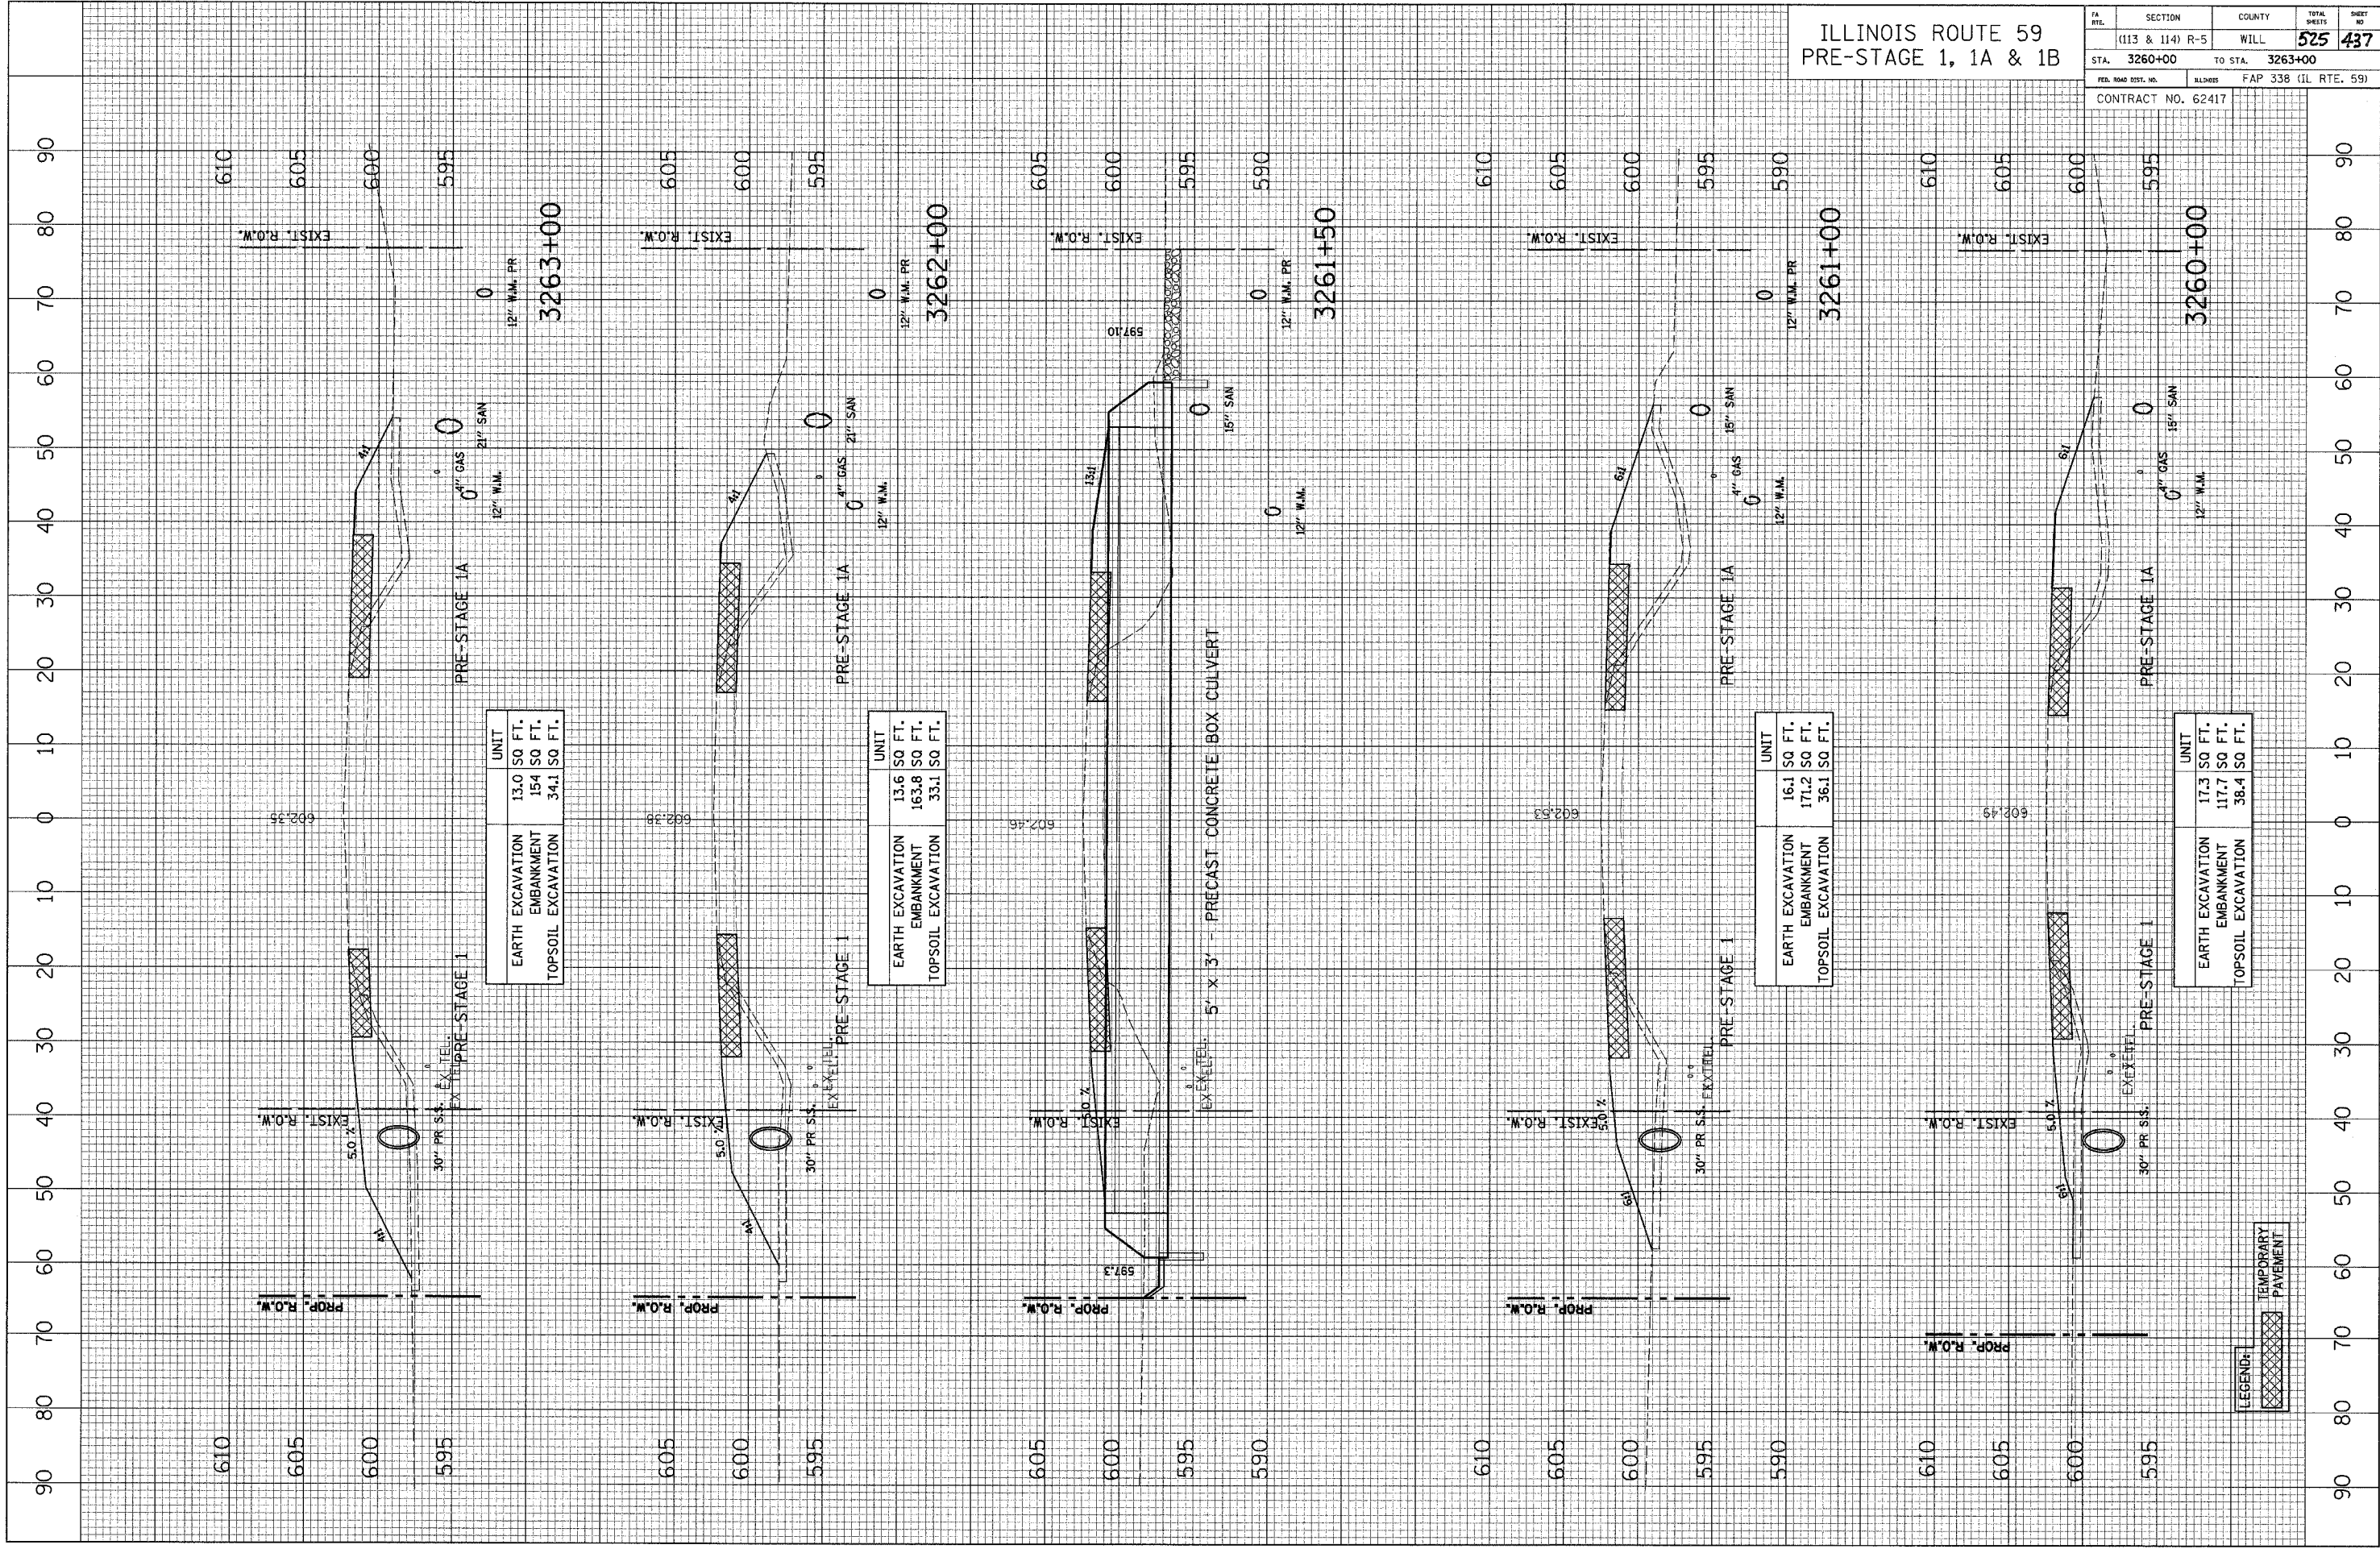

| | UNIT |
|--------------------|--------------|
| EARTH EXCAVATION | 13.0 SQ. FT. |
| EMBANKMENT | 154 SQ. FT. |
| TOPSOIL EXCAVATION | 34.1 SQ. FT. |

| | UNIT |
|--------------------|---------------|
| EARTH EXCAVATION | 13.6 SQ. FT. |
| EMBANKMENT | 163.8 SQ. FT. |
| TOPSOIL EXCAVATION | 33.1 SQ. FT. |

| | UNIT |
|--------------------|---------------|
| EARTH EXCAVATION | 16.1 SQ. FT. |
| EMBANKMENT | 171.2 SQ. FT. |
| TOPSOIL EXCAVATION | 36.1 SQ. FT. |

| | UNIT |
|--------------------|---------------|
| EARTH EXCAVATION | 17.3 SQ. FT. |
| EMBANKMENT | 117.7 SQ. FT. |
| TOPSOIL EXCAVATION | 38.4 SQ. FT. |

LEGEND:
 TEMPORARY PAVEMENT