


GROSS SECTION SURVEYED CHECKED DATE
 SECTION GRADES CHECKED ALIGNMENT CHECKED BY
 NOTE BOOK NO. RT. OF WAY CHECKED
 STRUCTURE NOTATIONS CHFD

GROSS SECTION SURVEYED CHECKED DATE
 SECTION GRADES CHECKED ALIGNMENT CHECKED BY
 NOTE BOOK NO. RT. OF WAY CHECKED
 STRUCTURE NOTATIONS CHFD

ILLINOIS ROUTE 59
 PRE-STAGE 1, 1A & 1B

PA. FILE	SECTION	COUNTY	TOTAL SHEETS	SHEET NO.
	(113 & 114) R-5	WILL	525	441
STA. 3277+00	TO STA. 3280+00			
FED. ROAD DIST. NO.	ILLINOIS	FAP 338 (IL RTE. 59)		
CONTRACT NO. 62417				

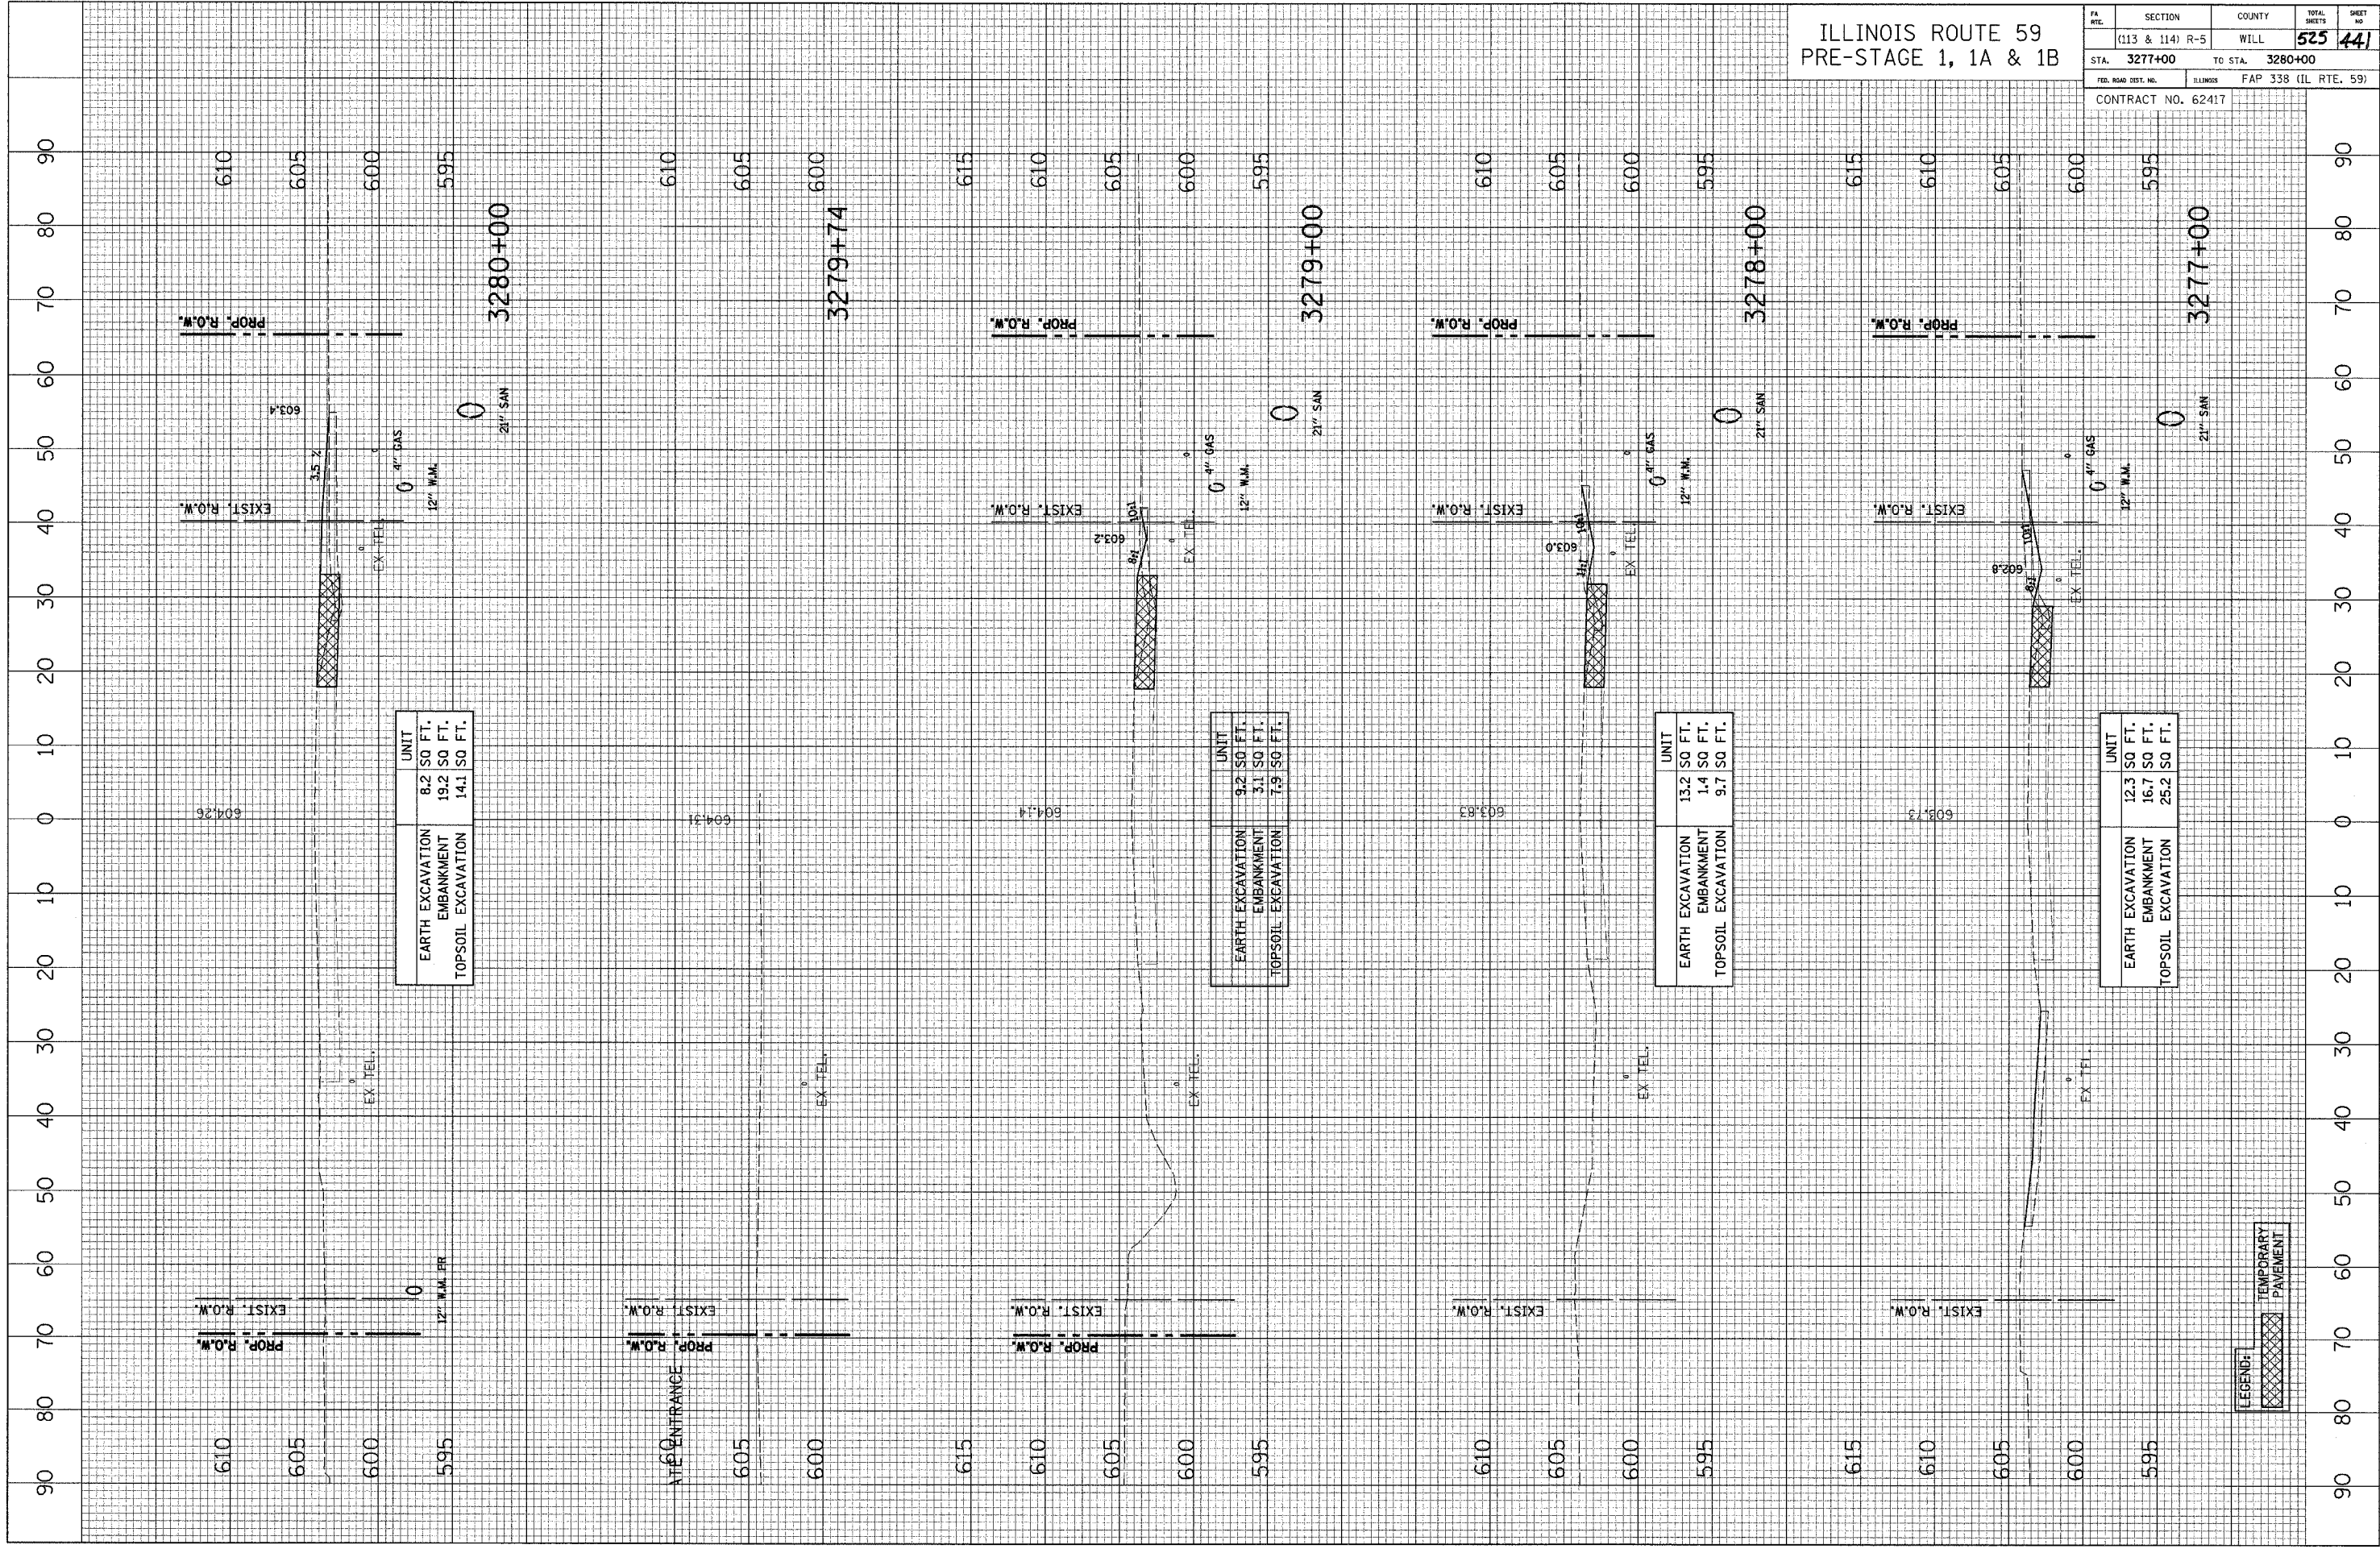

	UNIT
EARTH EXCAVATION	8.2 SQ FT.
EMBANKMENT	19.2 SQ FT.
TOPSOIL EXCAVATION	14.1 SQ FT.

	UNIT
EARTH EXCAVATION	9.2 SQ FT.
EMBANKMENT	3.1 SQ FT.
TOPSOIL EXCAVATION	7.9 SQ FT.

	UNIT
EARTH EXCAVATION	13.2 SQ FT.
EMBANKMENT	1.4 SQ FT.
TOPSOIL EXCAVATION	9.7 SQ FT.

	UNIT
EARTH EXCAVATION	12.3 SQ FT.
EMBANKMENT	16.7 SQ FT.
TOPSOIL EXCAVATION	25.2 SQ FT.

LEGEND:
 TEMPORARY PAVEMENT