


CROSS SECTION SURVEYED GRADES CHECKED BY: DATE: BY: DATE: NO. NOTE BOOK STRUCTURE NOTATION: CHYO

CROSS SECTION SURVEYED GRADES CHECKED BY: DATE: BY: DATE: NO. NOTE BOOK ROAD FILE NAME

ILLINOIS ROUTE 59 PRE-STAGE 1, 1A & 1B		SECTION (113 & 114) R-5	COUNTY WILL.	TOTAL SHEETS 525	SHEET NO. 445
STA. 3291+00	TO STA. 3298+48		FAP 338 (IL RTE. 59)		
CONTRACT NO. 62417					

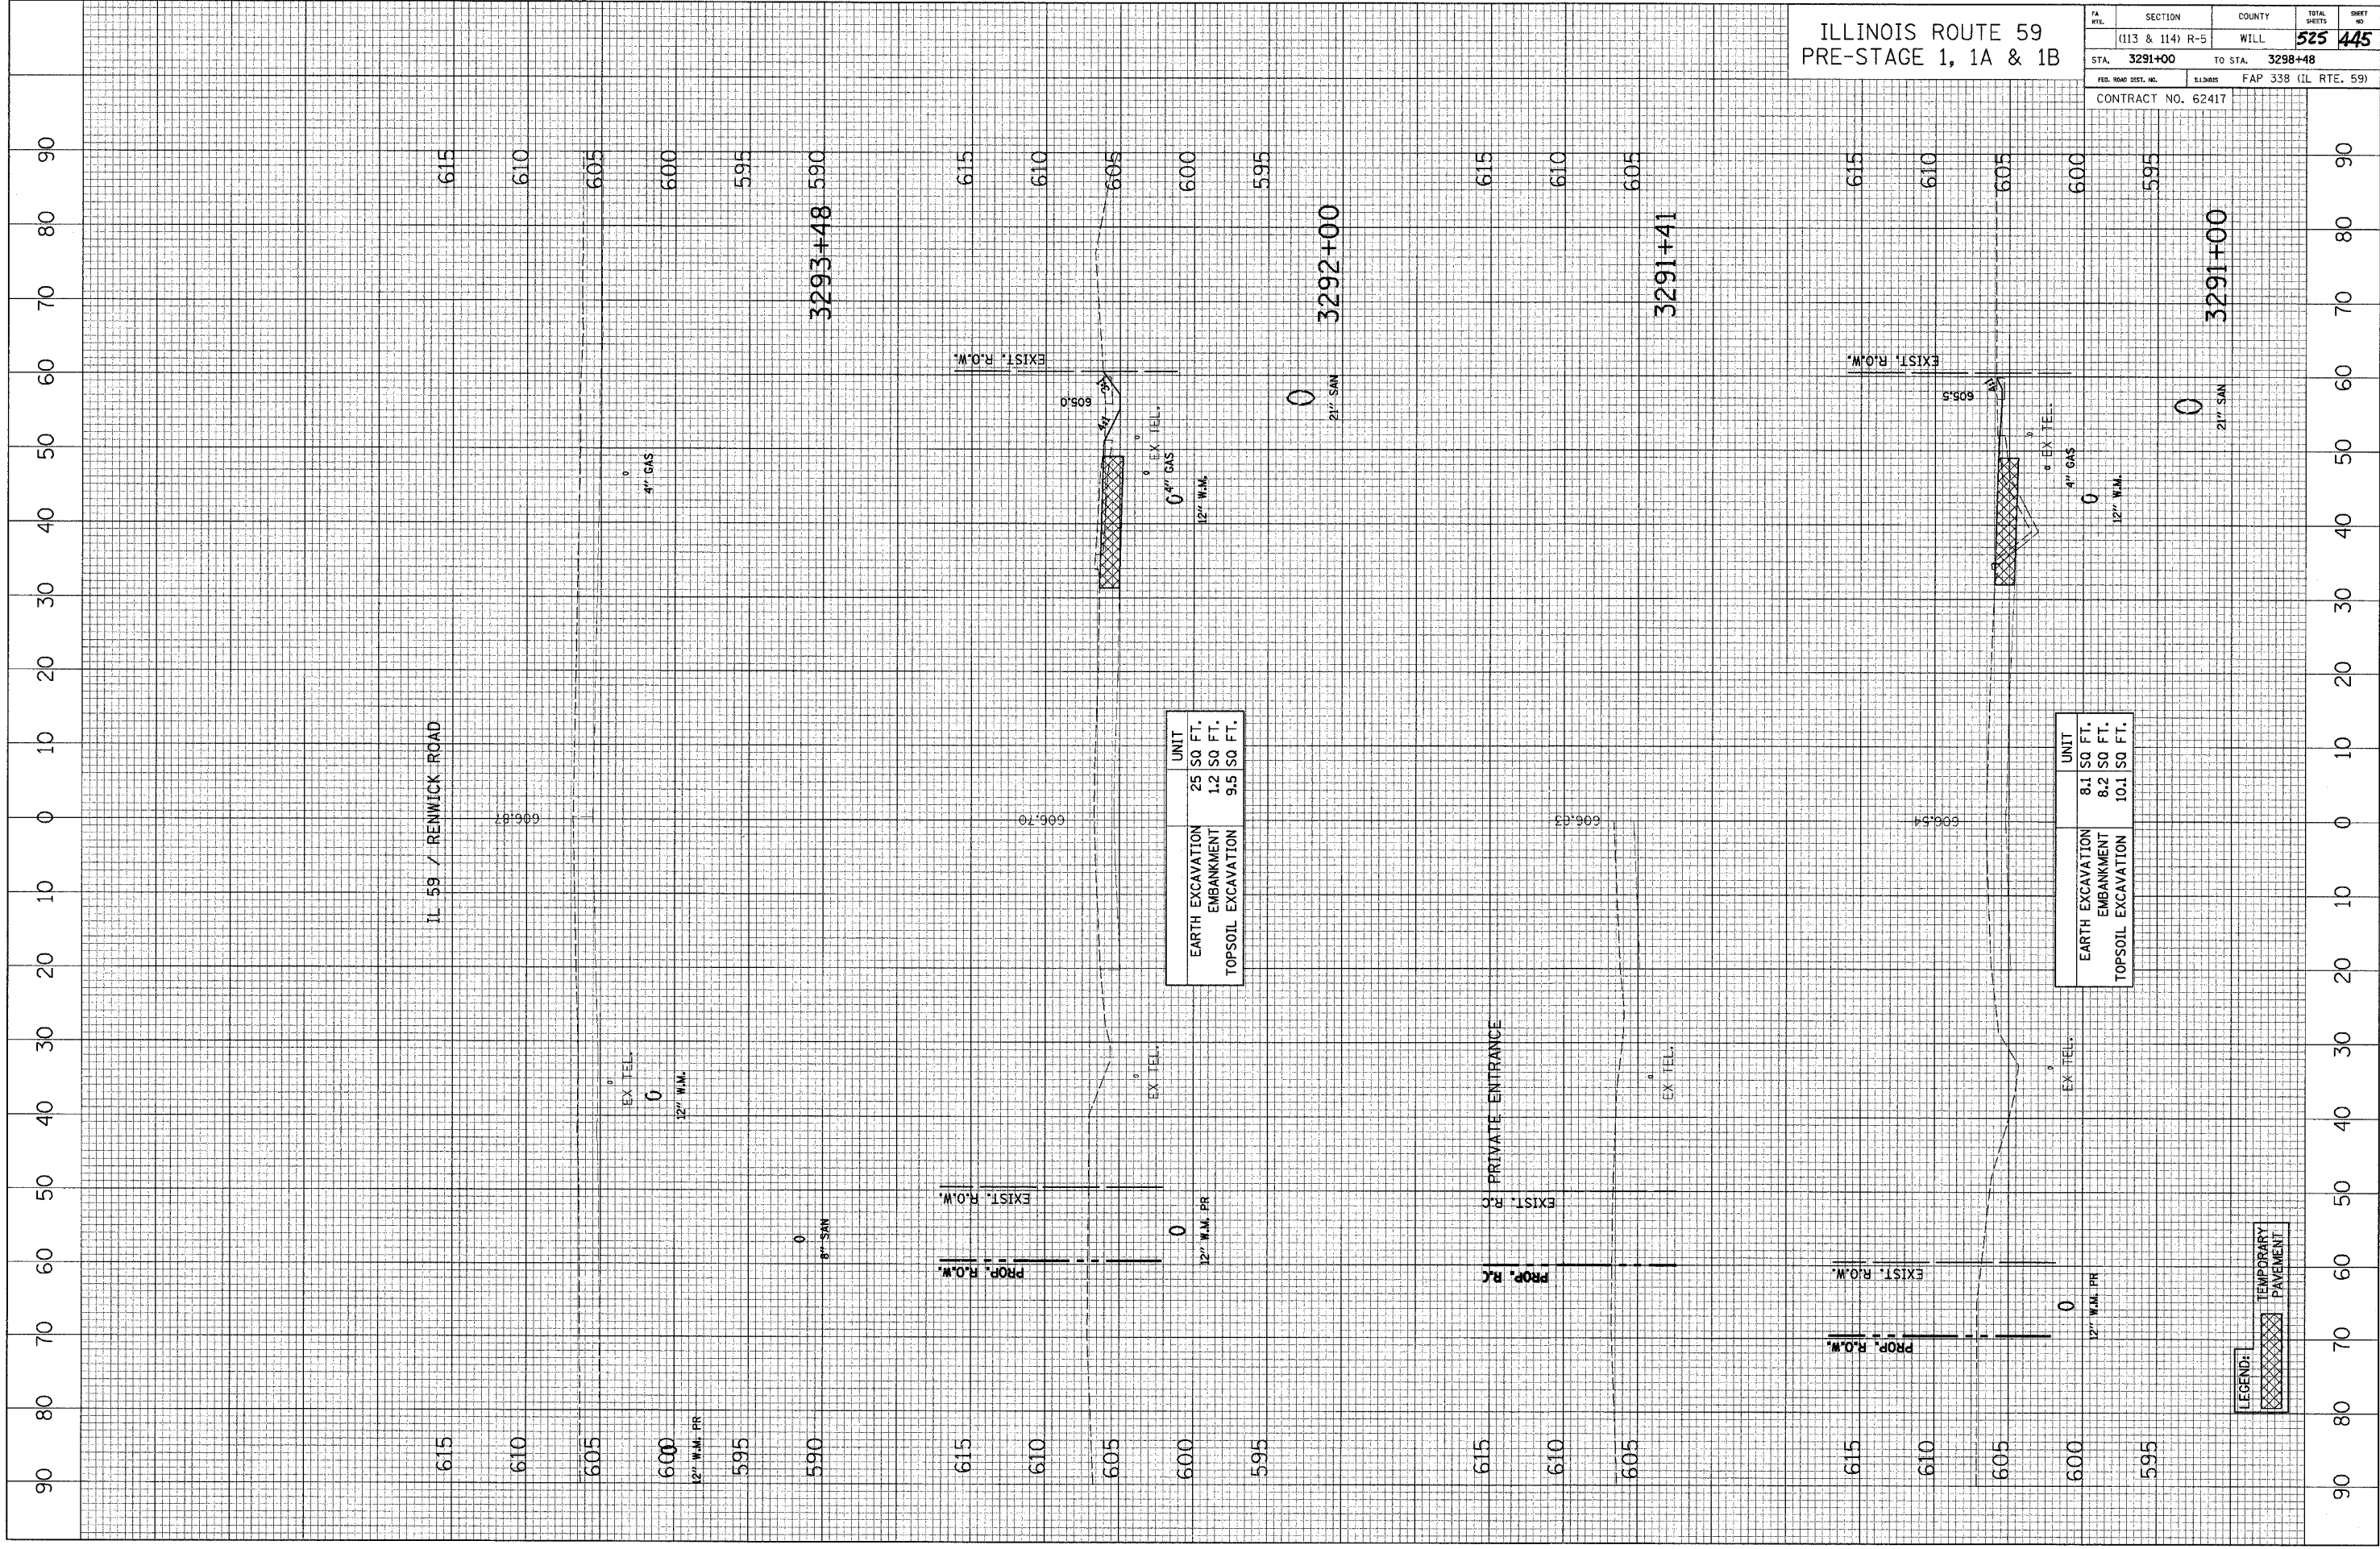

	UNIT
EARTH EXCAVATION	25 SQ FT.
EMBANKMENT	1.2 SQ FT.
TOPSOIL EXCAVATION	9.5 SQ FT.

	UNIT
EARTH EXCAVATION	8.1 SQ FT.
EMBANKMENT	8.2 SQ FT.
TOPSOIL EXCAVATION	10.1 SQ FT.

LEGEND: TEMPORARY PAVEMENT