


CROSS SECTION
 SURVEYED GRADES CHECKED
 SECTION (S.M. NOTED)
 NOTE BOOK NO. STRUCTURE NOTATION CHFD

CROSS SECTION
 SURVEYED ALIGNMENT CHECKED
 SECTION (R.T. OF WAY CHECKED)
 NOTE BOOK NO. (JOB FILE NAME)

BY DATE

ILLINOIS ROUTE 59
 PRE-STAGE 1, 1A & 1B

PA. FILE	SECTION	COUNTY	TOTAL SHEETS	SHEET NO.
	(113 & 114) R-5	WILL	525	447
STA. 3296+67	TO STA. 3298+95			
FED. ROAD DIST. NO.	ILLINOIS	FAP 338 (IL RTE. 59)		
CONTRACT NO. 62417				

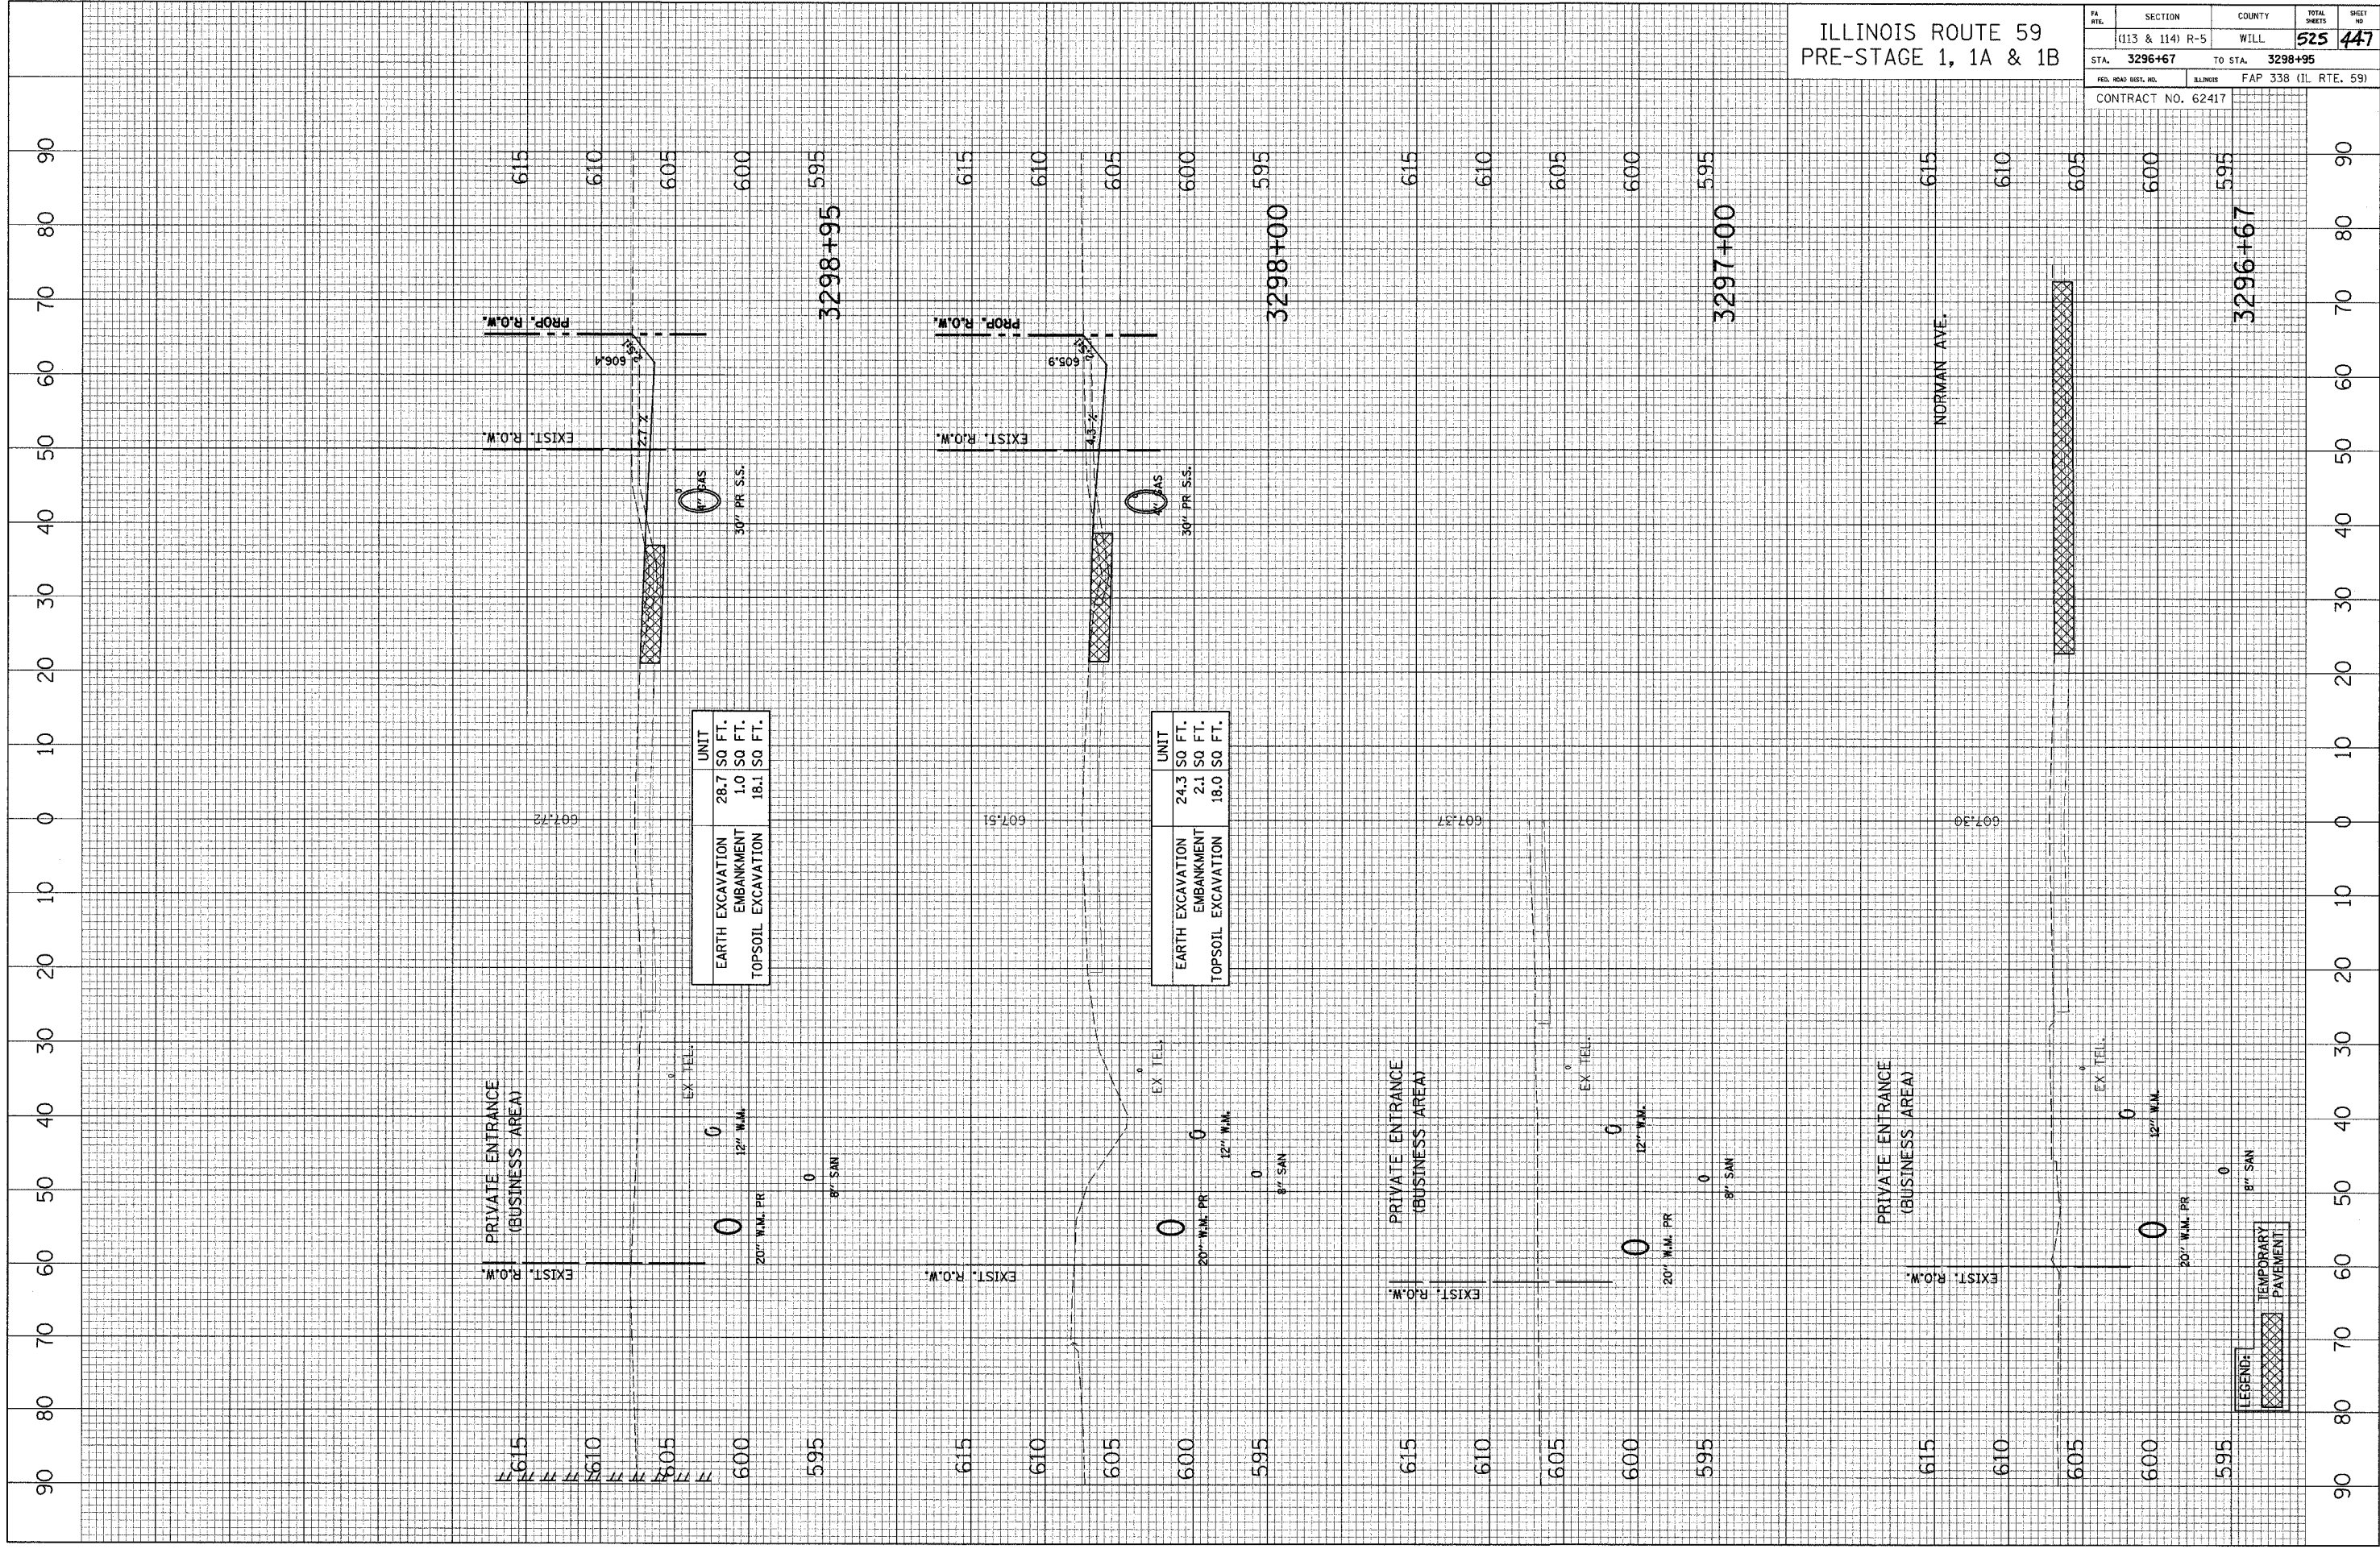

	UNIT
EARTH EXCAVATION	28.7 SQ FT.
EMBANKMENT	1.0 SQ FT.
TOPSOIL EXCAVATION	18.1 SQ FT.

	UNIT
EARTH EXCAVATION	24.3 SQ FT.
EMBANKMENT	2.1 SQ FT.
TOPSOIL EXCAVATION	18.0 SQ FT.

LEGEND:
 TEMPORARY PAVEMENT