


CROSS SECTION SURVEYED BY DATE
 SECTION GRADES CHECKED ALIGNMENT CHECKED
 NOTE BOOK NO. OF W.A. CHECKED
 NO. STATIONING NOTATION CHKD

CROSS SECTION SURVEYED BY DATE
 SECTION GRADES CHECKED ALIGNMENT CHECKED
 NOTE BOOK NO. OF W.A. CHECKED
 NO. STATIONING NOTATION CHKD

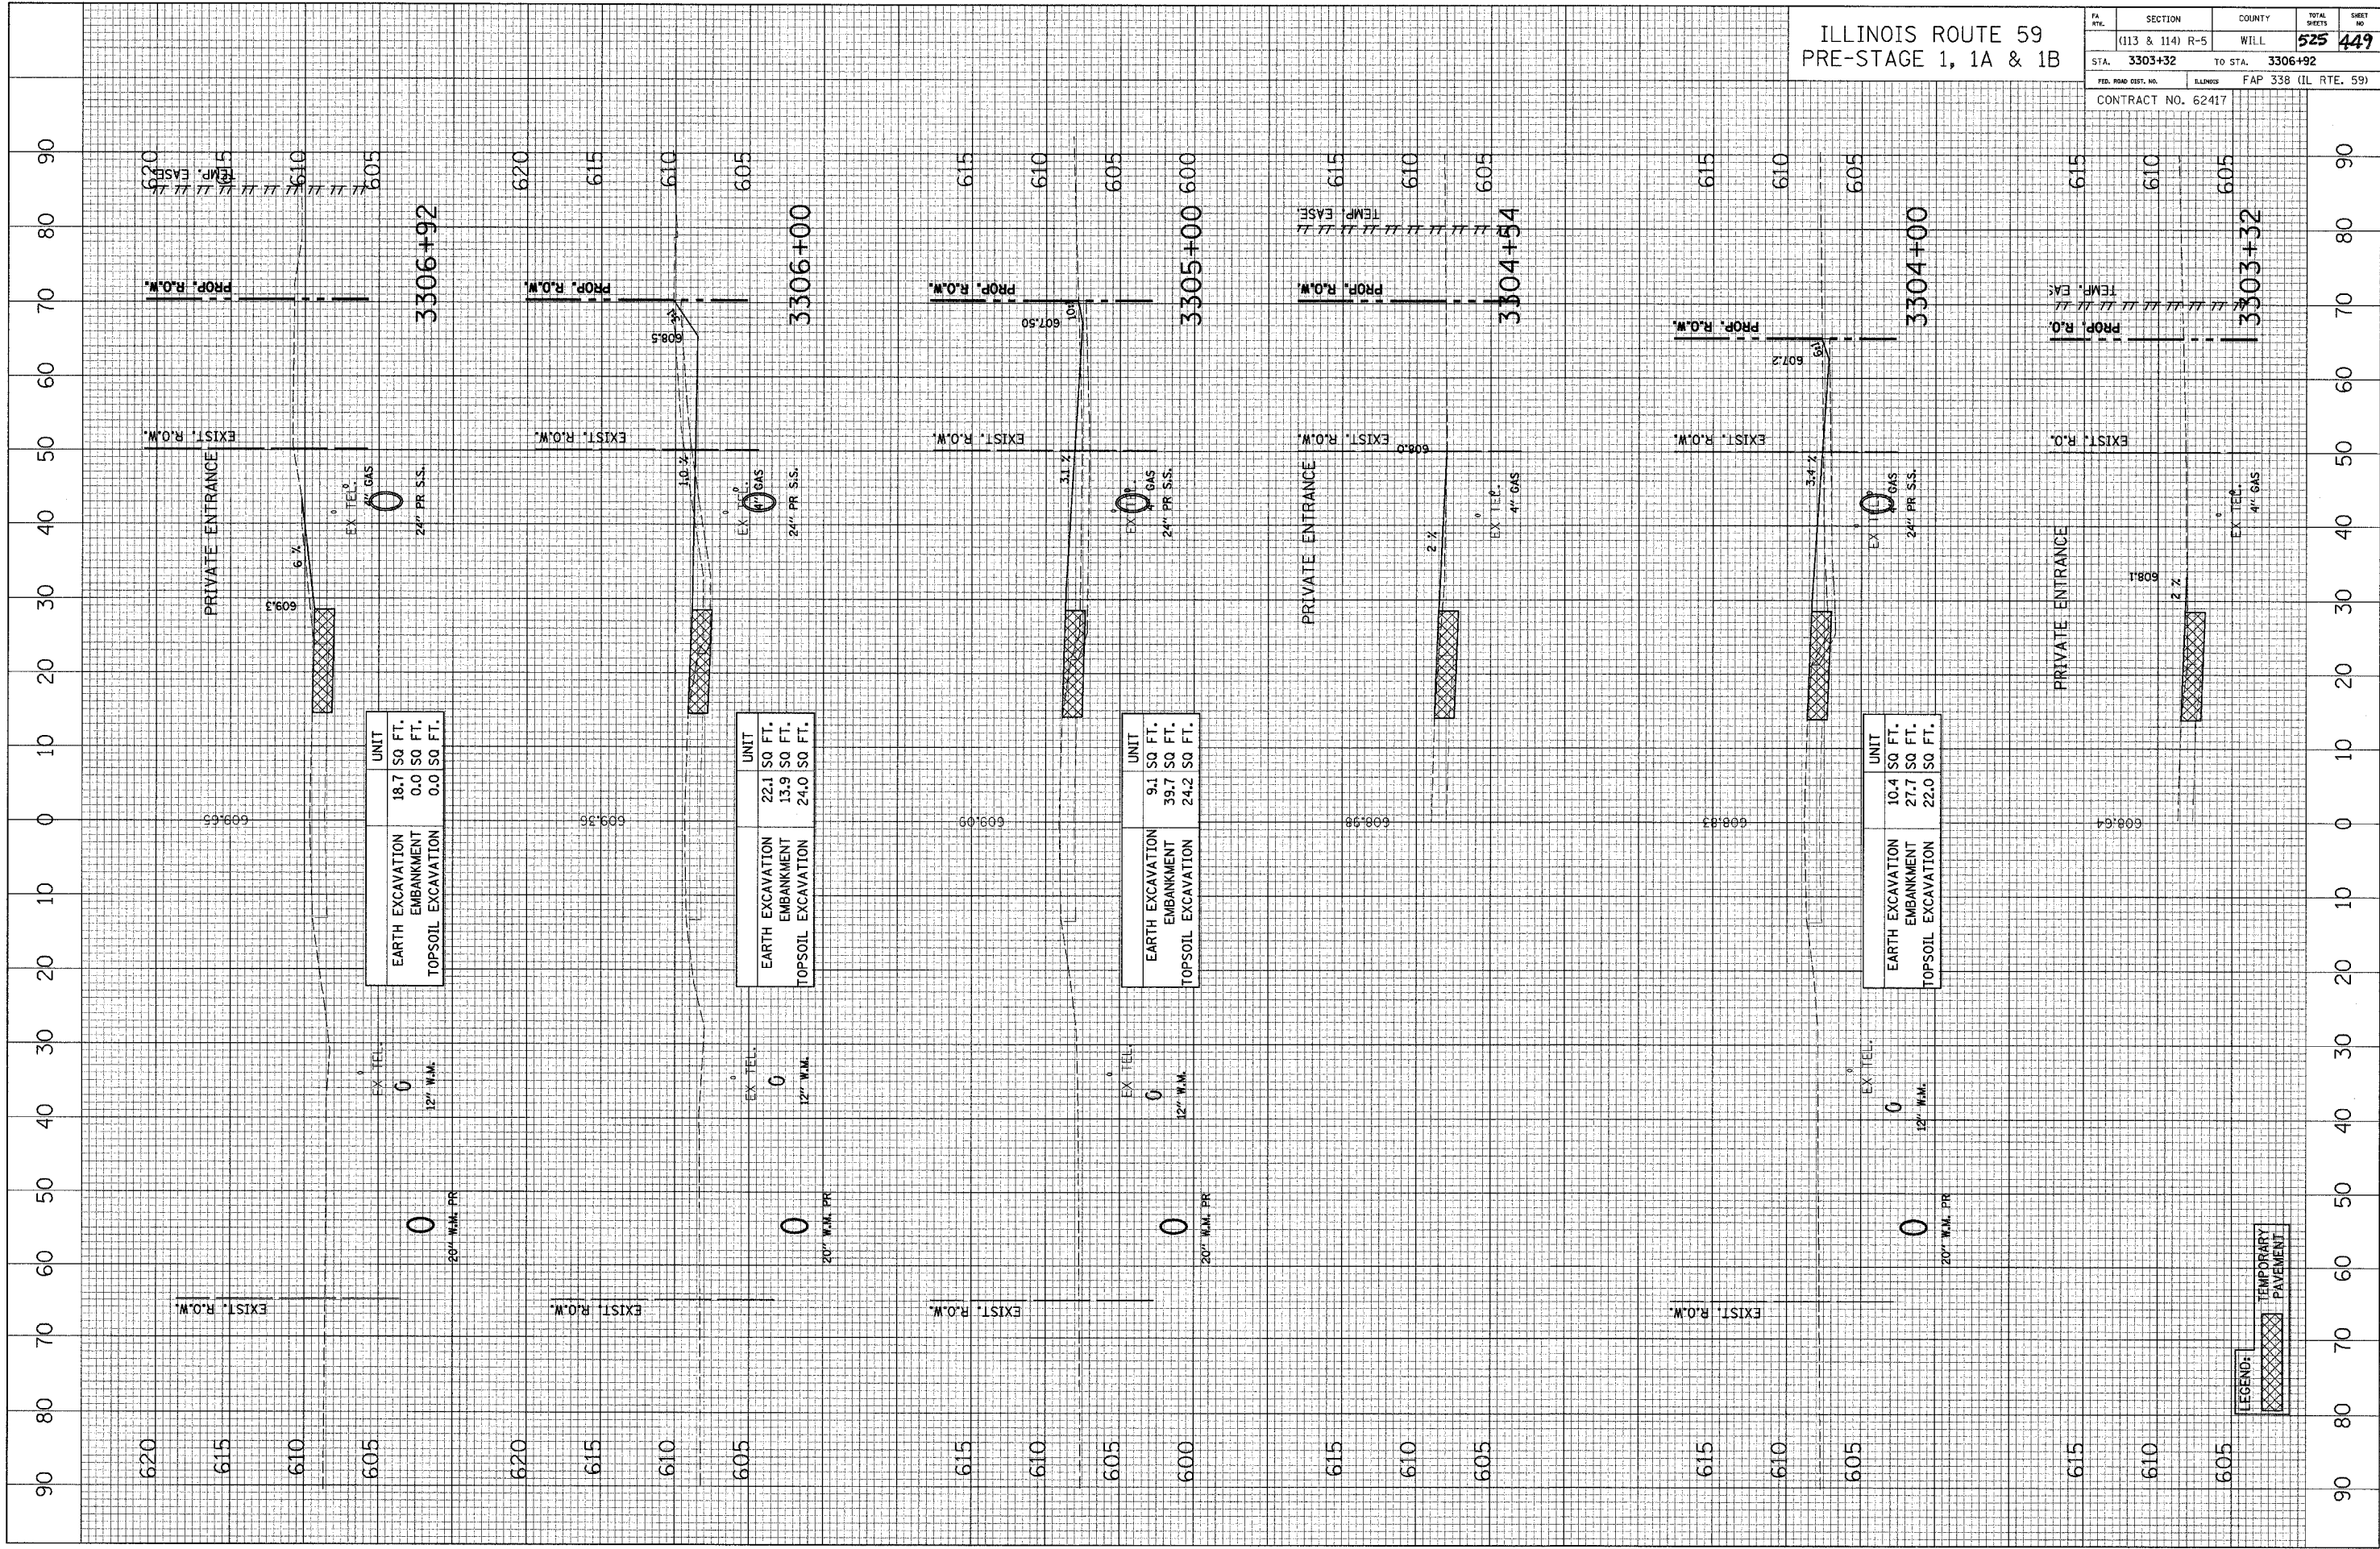

	UNIT
EARTH EXCAVATION	18.7 SQ. FT.
EMBANKMENT	0.0 SQ. FT.
TOPSOIL EXCAVATION	0.0 SQ. FT.

	UNIT
EARTH EXCAVATION	22.1 SQ. FT.
EMBANKMENT	13.9 SQ. FT.
TOPSOIL EXCAVATION	24.0 SQ. FT.

	UNIT
EARTH EXCAVATION	9.1 SQ. FT.
EMBANKMENT	39.7 SQ. FT.
TOPSOIL EXCAVATION	24.2 SQ. FT.

	UNIT
EARTH EXCAVATION	10.4 SQ. FT.
EMBANKMENT	27.7 SQ. FT.
TOPSOIL EXCAVATION	22.0 SQ. FT.

LEGEND:
 TEMPORARY PAVEMENT