


CROSS SECTION SURVEYED GRADES CHECKED R.A.M. NOTED STRUCTURE NOTATIONS CHK'D BY: DATE

CROSS SECTION SURVEYED ALIGNMENT CHECKED RT. OF WAY CHECKED NO. DATE

ILLINOIS ROUTE 59
PRE-STAGE 1, 1A & 1B

FA R.T.	SECTION	COUNTY	TOTAL SHEETS	SHEET NO.
	(113 & 114) R-5	WILL	525	450
STA.	3307+15	TO STA.	3311+06	
FED. ROAD DIST. NO.	ILLINOIS	FAP 338	(IL RTE. 59)	
CONTRACT NO. 62417				

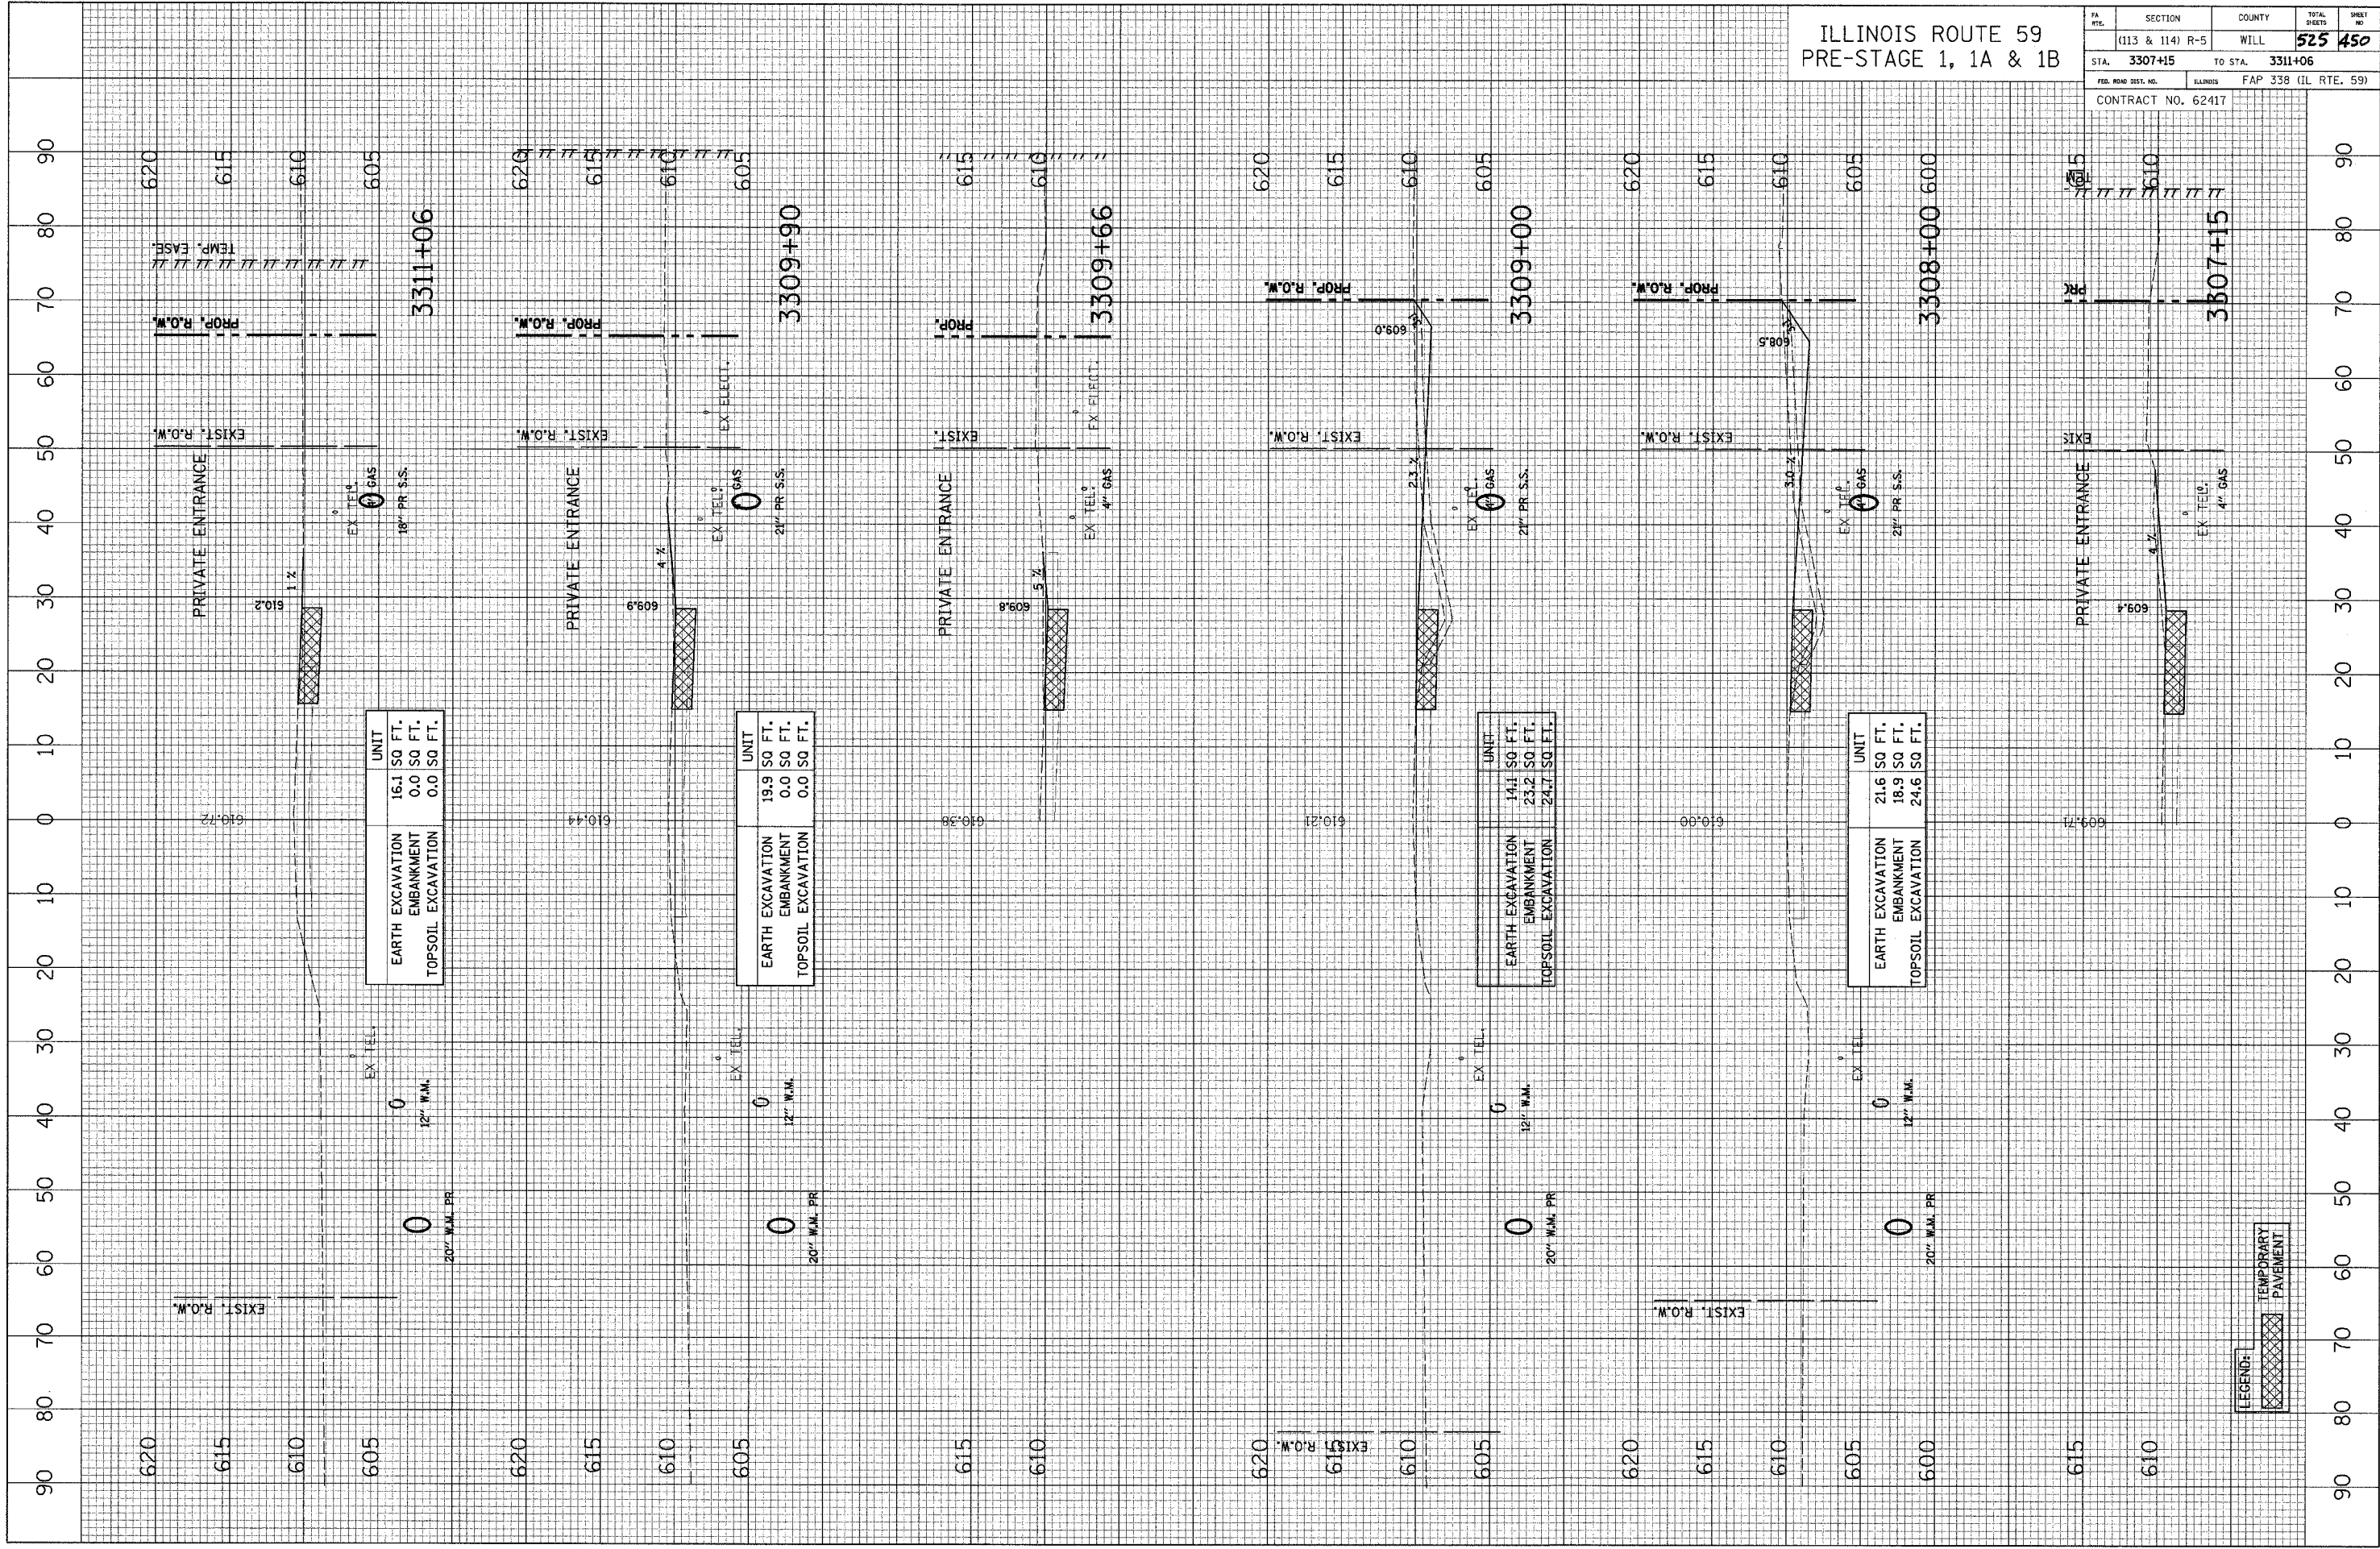

	UNIT
EARTH EXCAVATION	16.1 SQ FT.
EMBANKMENT	0.0 SQ FT.
TOPSOIL EXCAVATION	0.0 SQ FT.

	UNIT
EARTH EXCAVATION	19.9 SQ FT.
EMBANKMENT	0.0 SQ FT.
TOPSOIL EXCAVATION	0.0 SQ FT.

	UNIT
EARTH EXCAVATION	14.1 SQ FT.
EMBANKMENT	23.2 SQ FT.
TOPSOIL EXCAVATION	24.7 SQ FT.

	UNIT
EARTH EXCAVATION	21.6 SQ FT.
EMBANKMENT	18.9 SQ FT.
TOPSOIL EXCAVATION	24.6 SQ FT.

LEGEND:
 TEMPORARY PAVEMENT