


CROSS SECTION SURVEYED BY DATE  
 SECTION GRADES CHECKED  
 NOTE BOOK NO. PLYGURE NOTATIONS CHKD

CROSS SECTION SURVEYED BY DATE  
 SECTION ALIGNMENT CHECKED  
 NOTE BOOK NO. SAND FILE NAME

ILLINOIS ROUTE 59  
 PRE-STAGE 1, 1A & 1B

FA. RT.	SECTION	COUNTY	TOTAL SHEETS	SHEET NO.
	(113 & 114) R-5	WILL	525	451
STA. 3312+00	TO STA. 3314+30			
FED. ROAD DIST. NO.		ILLINOIS	FAP 338 (IL RTE. 59)	
CONTRACT NO. 62417				

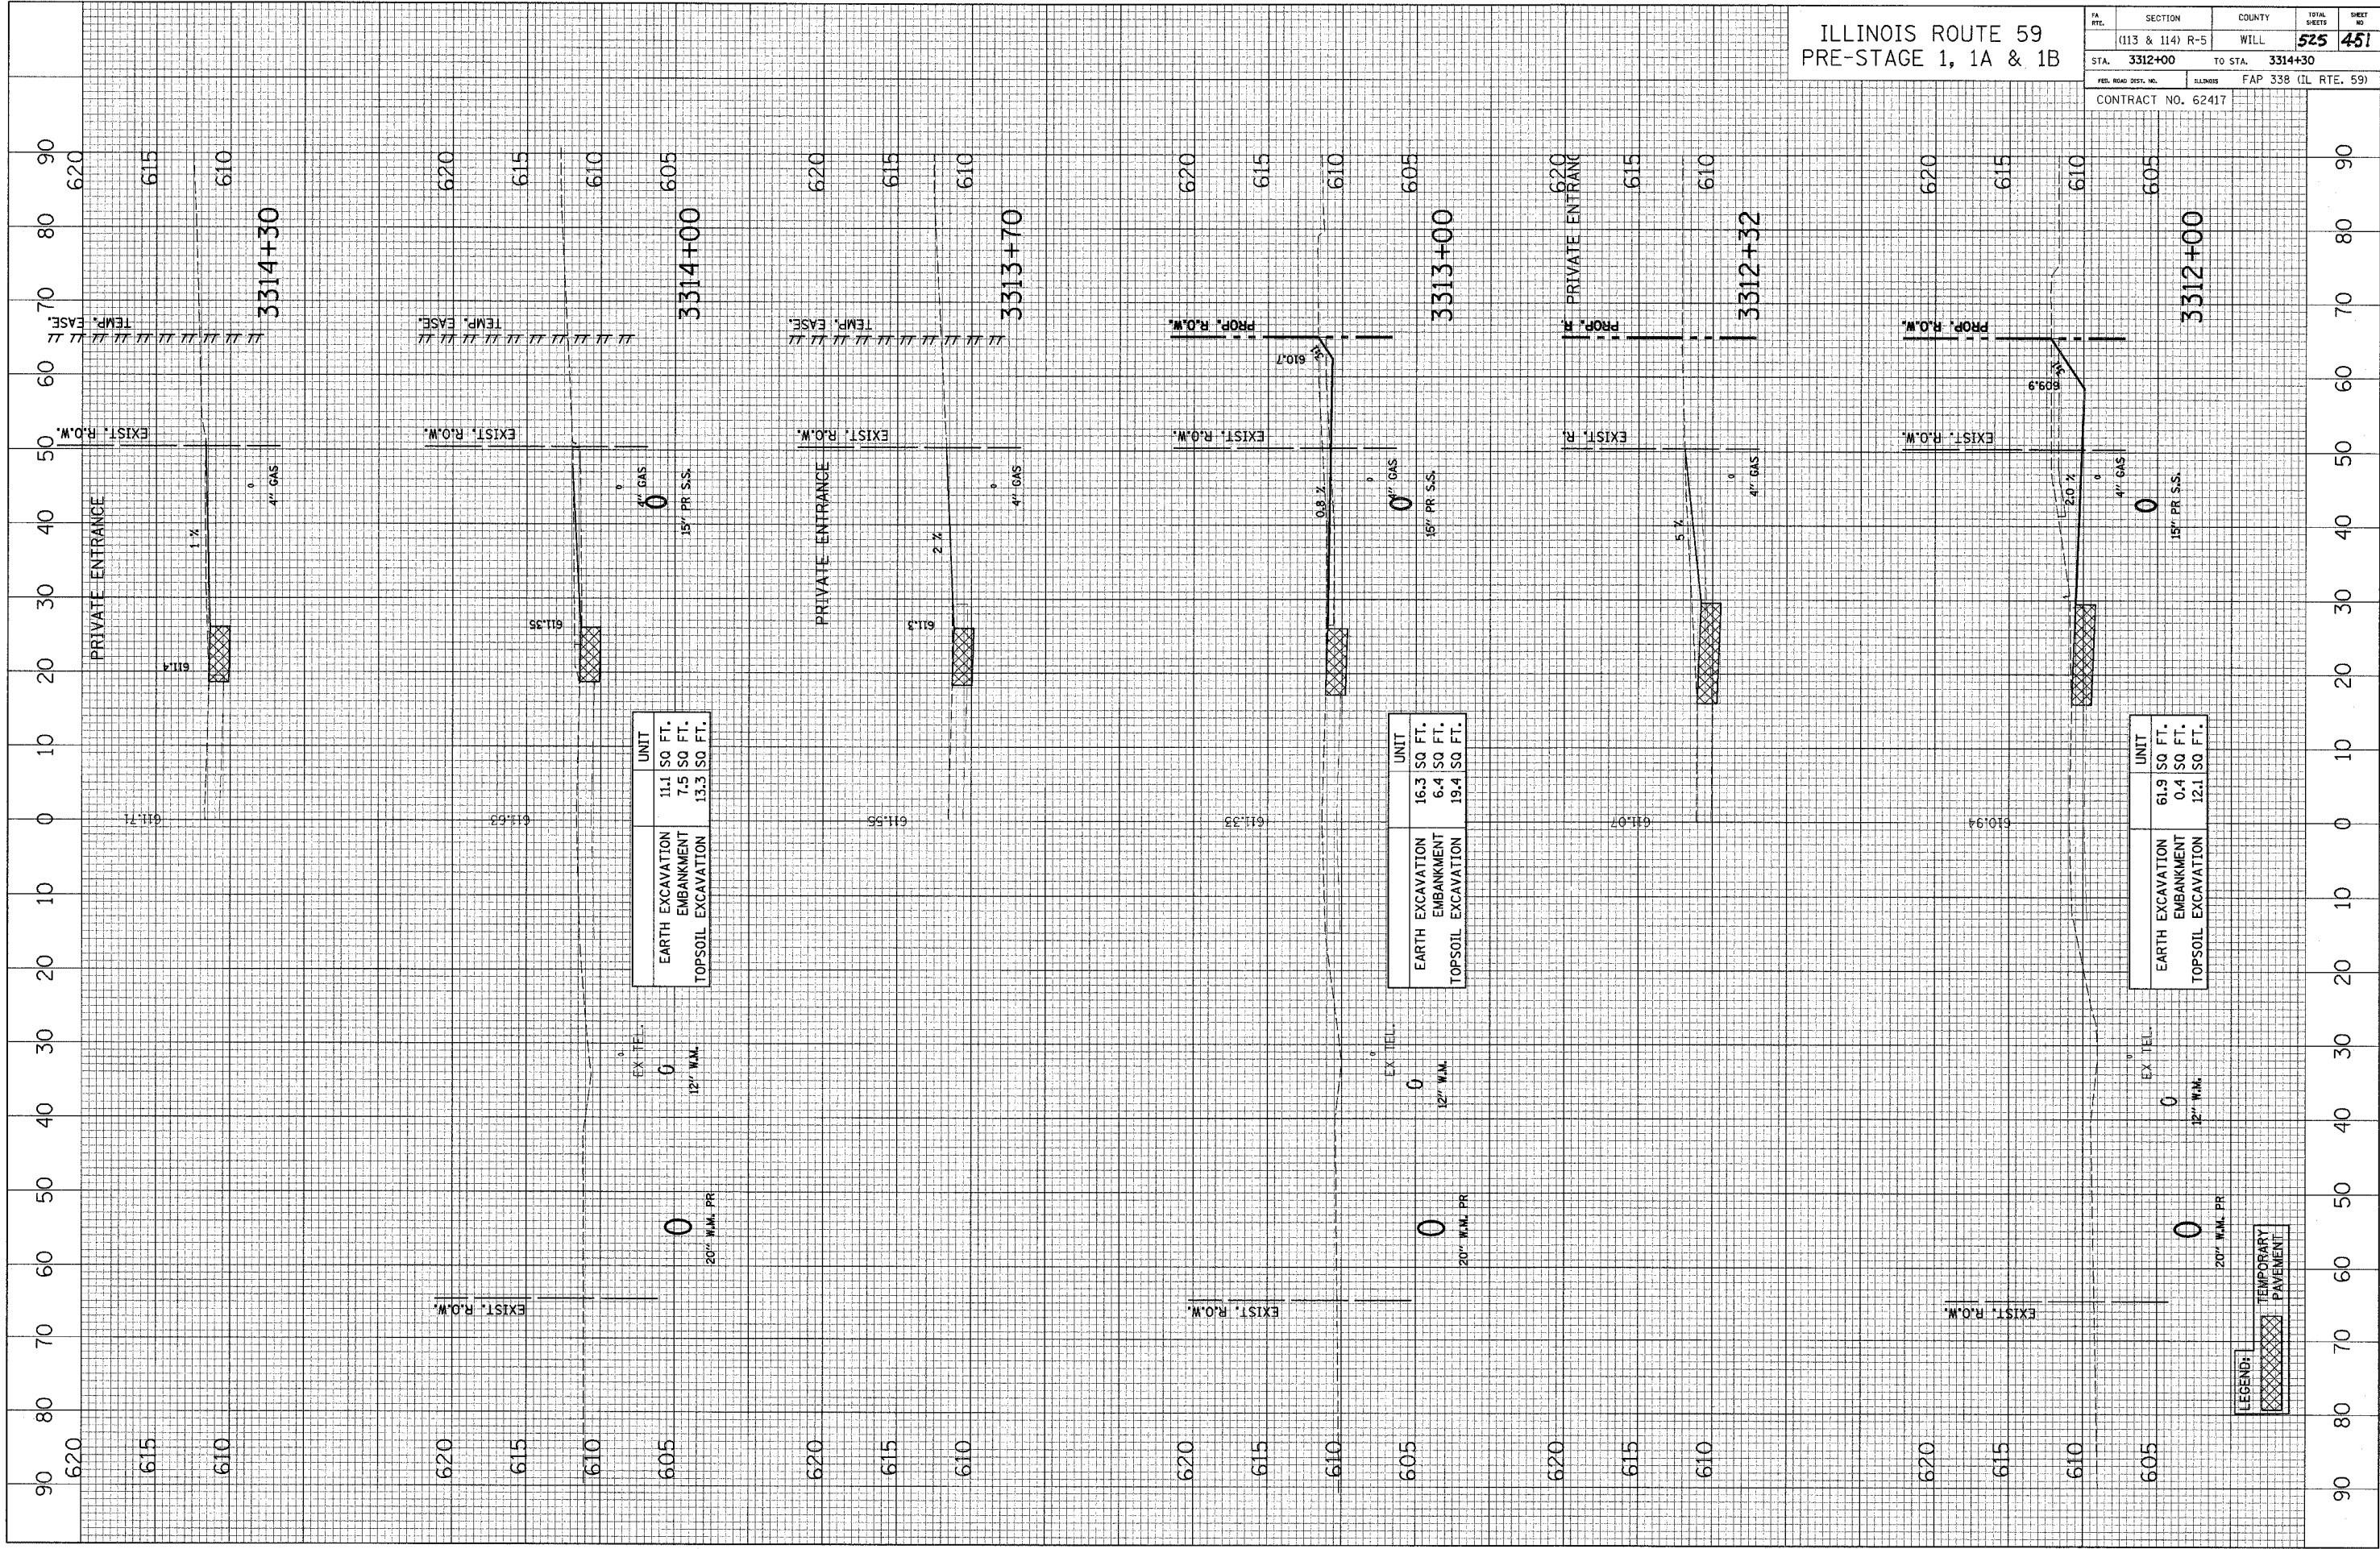

	UNIT
EARTH EXCAVATION	11.1 SQ. FT.
EMBANKMENT	7.5 SQ. FT.
TOPSOIL EXCAVATION	13.3 SQ. FT.

	UNIT
EARTH EXCAVATION	16.3 SQ. FT.
EMBANKMENT	6.4 SQ. FT.
TOPSOIL EXCAVATION	19.4 SQ. FT.

	UNIT
EARTH EXCAVATION	61.9 SQ. FT.
EMBANKMENT	0.4 SQ. FT.
TOPSOIL EXCAVATION	12.1 SQ. FT.

LEGEND:  
 TEMPORARY PAVEMENT