


CROSS SECTION  
 SURVEYED  
 GRADES CHECKED  
 NOTE BOOK NO. \_\_\_\_\_  
 SIGNATURE NOTARIS CHRD  
 BY \_\_\_\_\_ DATE \_\_\_\_\_

CROSS SECTION  
 SURVEYED  
 ALIGNMENT CHECKED  
 NOTE BOOK NO. \_\_\_\_\_  
 SIGNATURE NOTARIS CHRD  
 BY \_\_\_\_\_ DATE \_\_\_\_\_

ILLINOIS ROUTE 59  
 PRE-STAGE 1, 1A & 1B

PA. FILE	SECTION	COUNTY	TOTAL SHEETS	SHEET NO.
	(113 & 114) R-5	WILL	525	452
STA. 3314+94	TO STA. 3319+00			
FED. ROAD DIST. NO.	ILLINOIS	FAP 338 (IL RTE. 59)		

CONTRACT NO. 62417

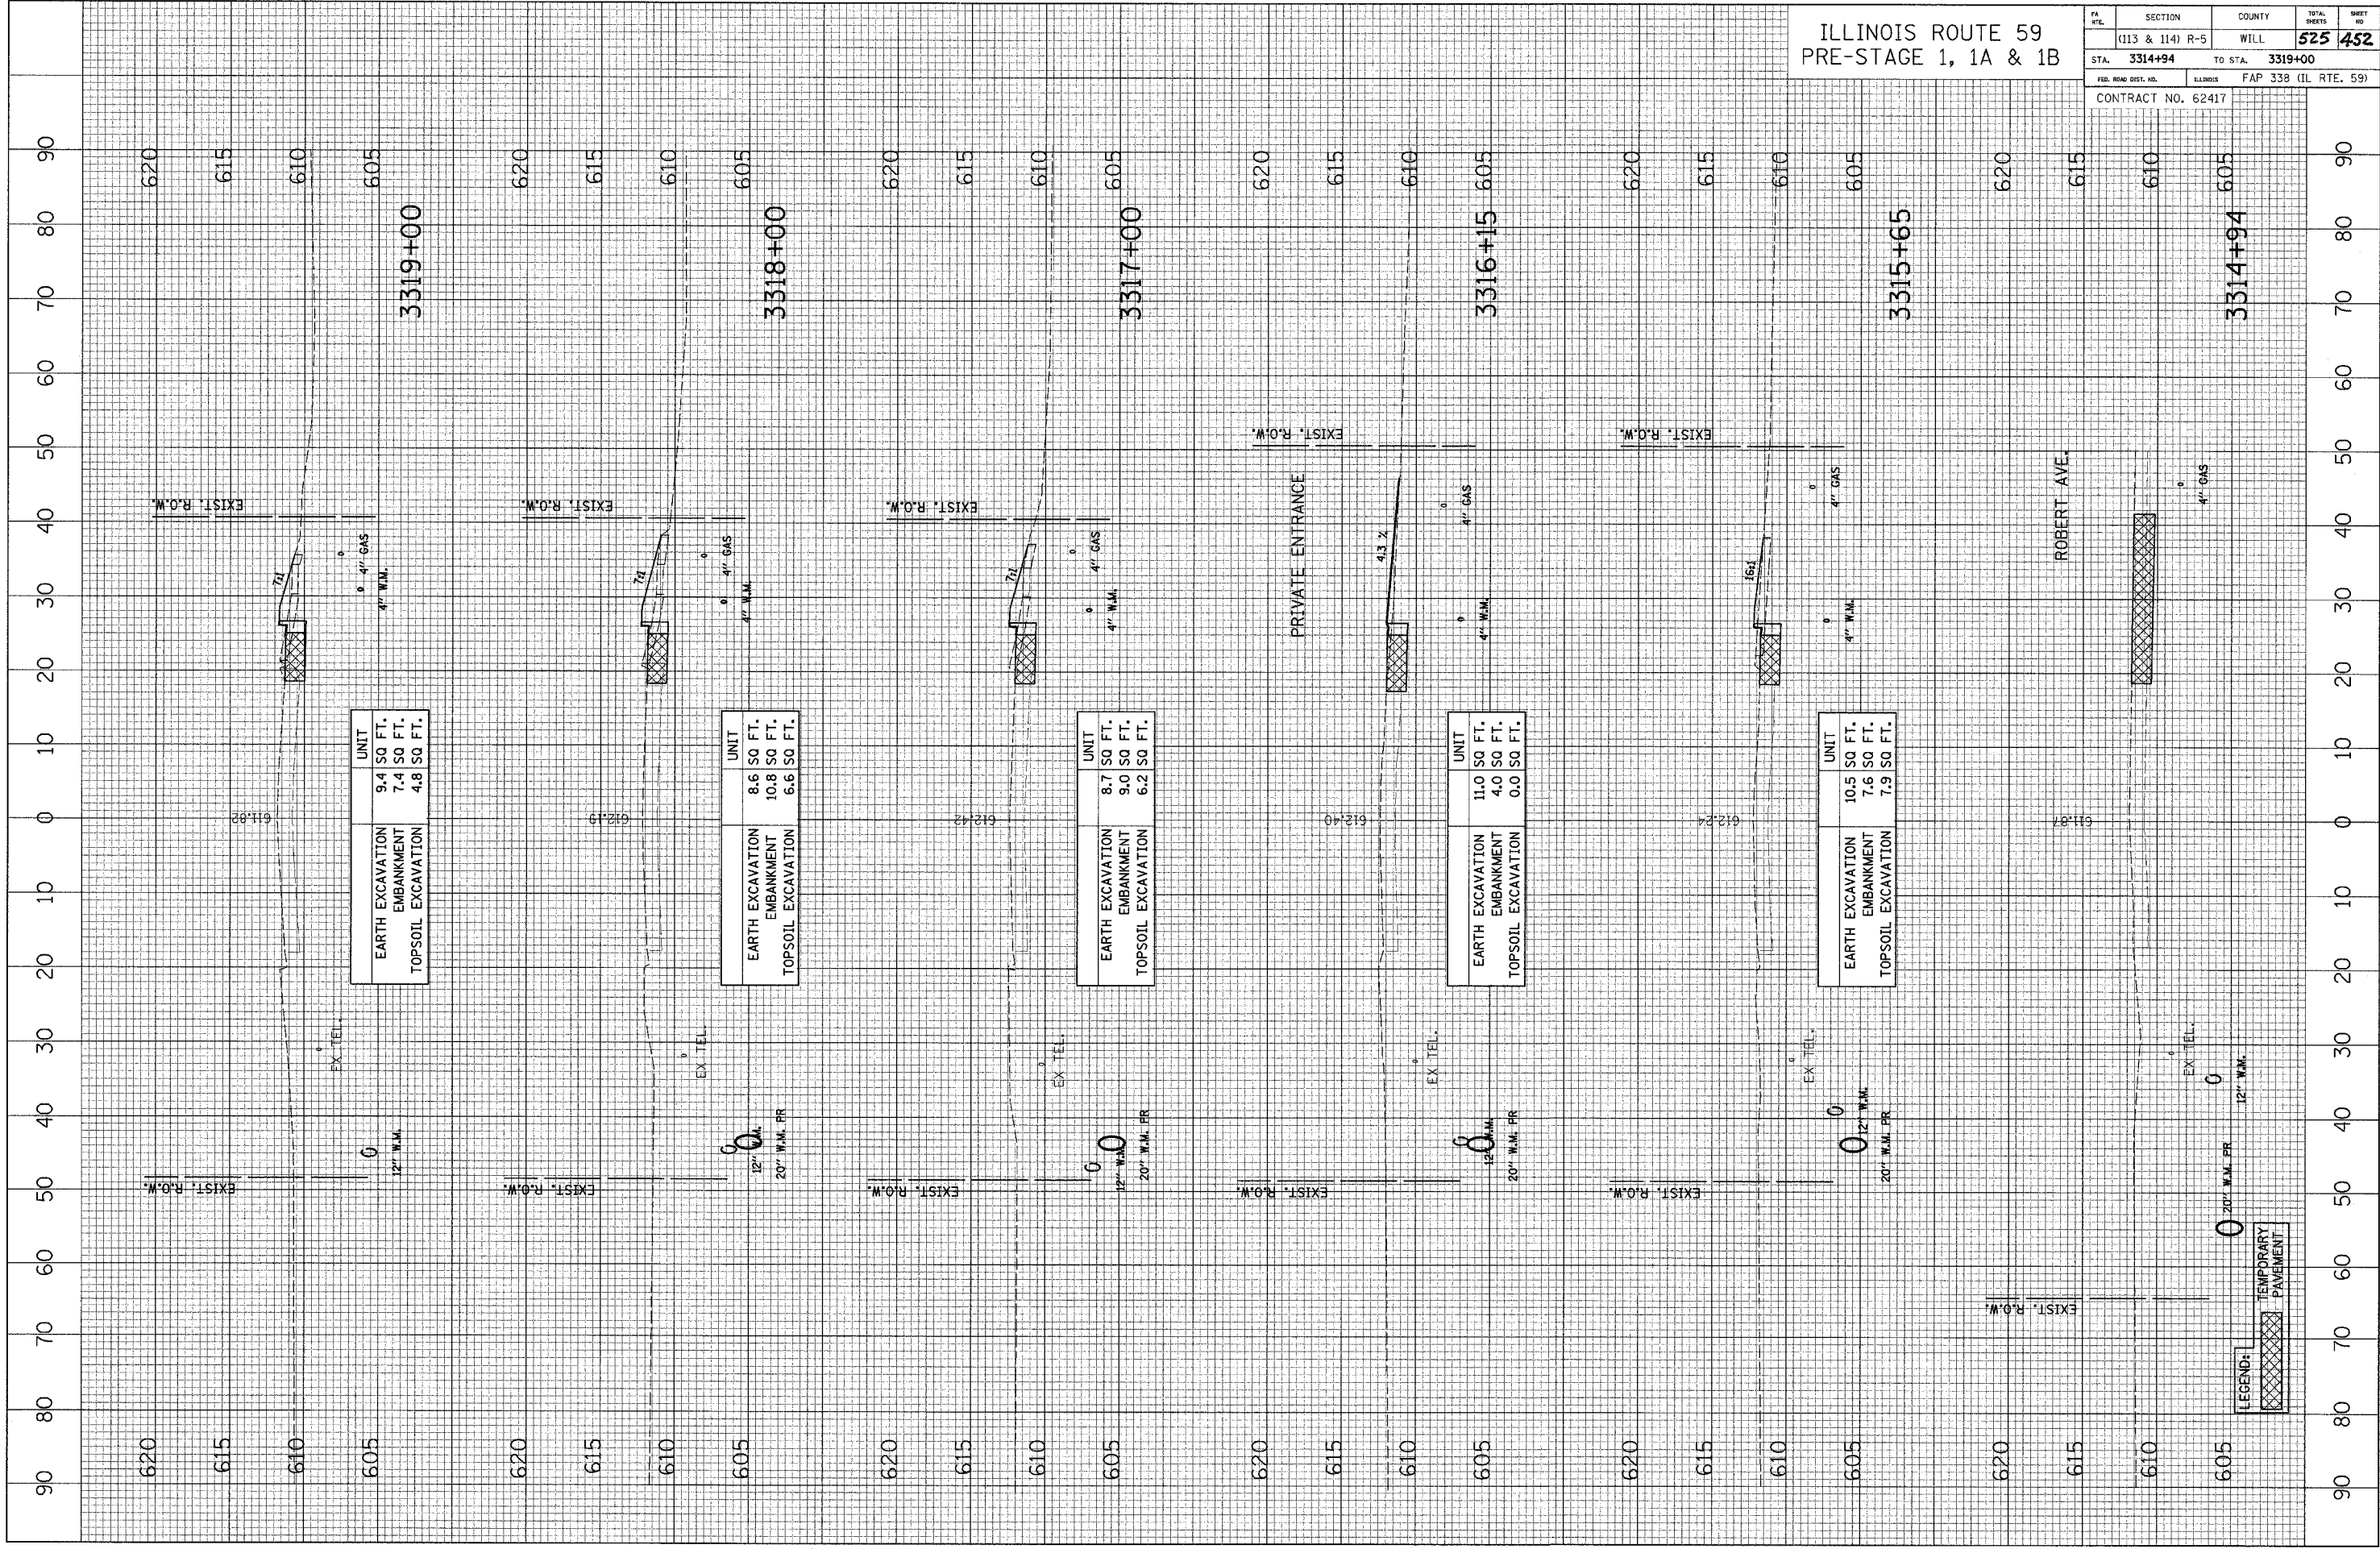

EARTH EXCAVATION	UNIT
EMBANKMENT	9.4 SQ FT.
TOPSOIL EXCAVATION	7.4 SQ FT.
	4.8 SQ FT.

EARTH EXCAVATION	UNIT
EMBANKMENT	8.6 SQ FT.
TOPSOIL EXCAVATION	10.8 SQ FT.
	6.6 SQ FT.

EARTH EXCAVATION	UNIT
EMBANKMENT	8.7 SQ FT.
TOPSOIL EXCAVATION	9.0 SQ FT.
	6.2 SQ FT.

EARTH EXCAVATION	UNIT
EMBANKMENT	11.0 SQ FT.
TOPSOIL EXCAVATION	4.0 SQ FT.
	0.0 SQ FT.

EARTH EXCAVATION	UNIT
EMBANKMENT	10.5 SQ FT.
TOPSOIL EXCAVATION	7.6 SQ FT.
	7.9 SQ FT.

LEGEND:  
 TEMPORARY PAVEMENT