


CROSS SECTION SURVEYED BY DATE
SECTION GRADES CHECKED
NOTE BOOK NO. OF M. CHECKED
NO. STRUCTURE NOTATION CHKD

CROSS SECTION SURVEYED BY DATE
SECTION GRADES CHECKED
NOTE BOOK NO. OF M. CHECKED
NO. STRUCTURE NOTATION CHKD

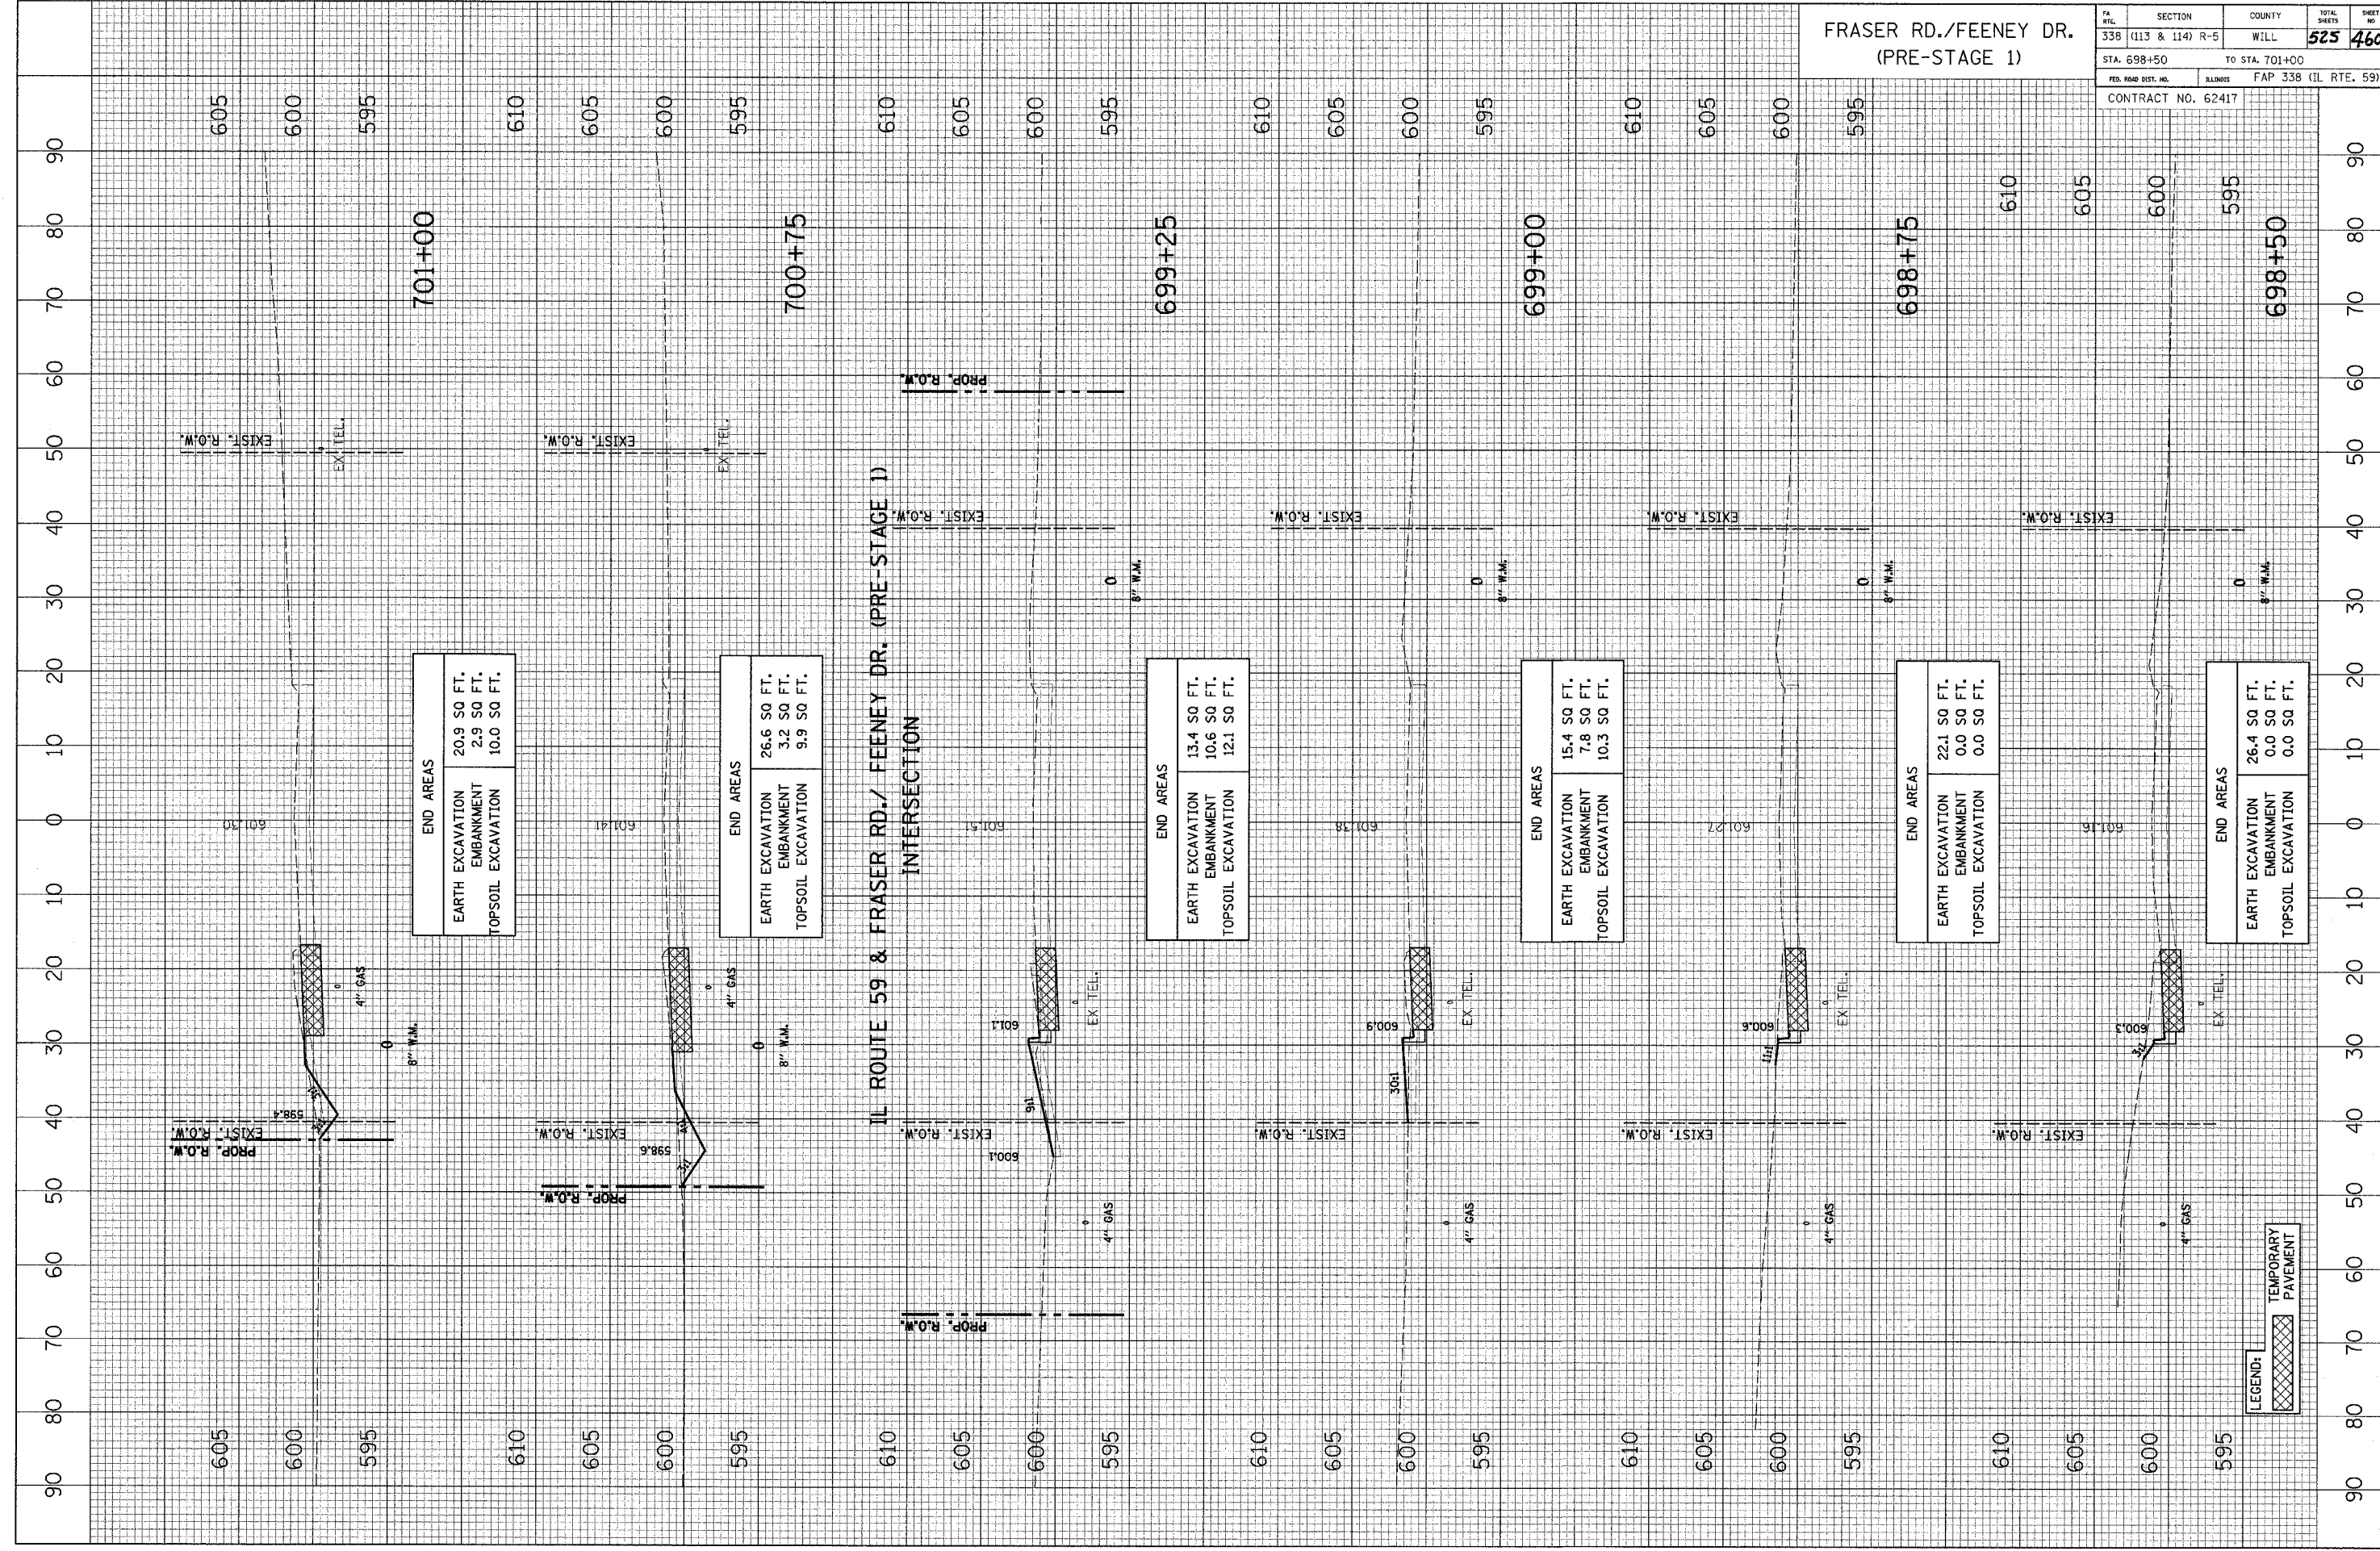

FR. REL.	SECTION	COUNTY	TOTAL SHEETS	SHEET NO.
338	(113 & 114) R-5	WILL	525	460
STA. 698+50		TO STA. 701+00		
FED. ROAD DIST. NO.		ILLINOIS FAP 338 (IL RTE. 59)		
CONTRACT NO. 62417				

END AREAS	
EARTH EXCAVATION	20.9 SQ FT.
EMBANKMENT	2.9 SQ FT.
TOPSOIL EXCAVATION	10.0 SQ FT.

END AREAS	
EARTH EXCAVATION	26.6 SQ FT.
EMBANKMENT	3.2 SQ FT.
TOPSOIL EXCAVATION	9.9 SQ FT.

END AREAS	
EARTH EXCAVATION	13.4 SQ FT.
EMBANKMENT	10.6 SQ FT.
TOPSOIL EXCAVATION	12.1 SQ FT.

END AREAS	
EARTH EXCAVATION	15.4 SQ FT.
EMBANKMENT	7.8 SQ FT.
TOPSOIL EXCAVATION	10.3 SQ FT.

END AREAS	
EARTH EXCAVATION	22.1 SQ FT.
EMBANKMENT	0.0 SQ FT.
TOPSOIL EXCAVATION	0.0 SQ FT.

END AREAS	
EARTH EXCAVATION	26.4 SQ FT.
EMBANKMENT	0.0 SQ FT.
TOPSOIL EXCAVATION	0.0 SQ FT.

LEGEND: [Cross-hatched box] TEMPORARY PAVEMENT