


CROSS SECTION SURVEYED BY DATE
 SECTION GRADES CHECKED
 NOTE BOOK NO. []
 ALIGNMENT CHECKED BY []
 ROAD FILE NAME []

CROSS SECTION SURVEYED BY DATE
 SECTION GRADES CHECKED
 NOTE BOOK NO. []
 ALIGNMENT CHECKED BY []
 ROAD FILE NAME []

RENWICK ROAD
 (PRE-STAGE 1)

FA. NO.	SECTION	COUNTY	TOTAL SHEETS	SHEET NO.
338	(113 & 114) R-5	WILL.	525	464
STA. 102+42	TO STA. 103+89			
FED. ROAD DIST. NO.	BLINKS	FAP 338	IL. RTE. 59)	
CONTRACT NO. 62417				

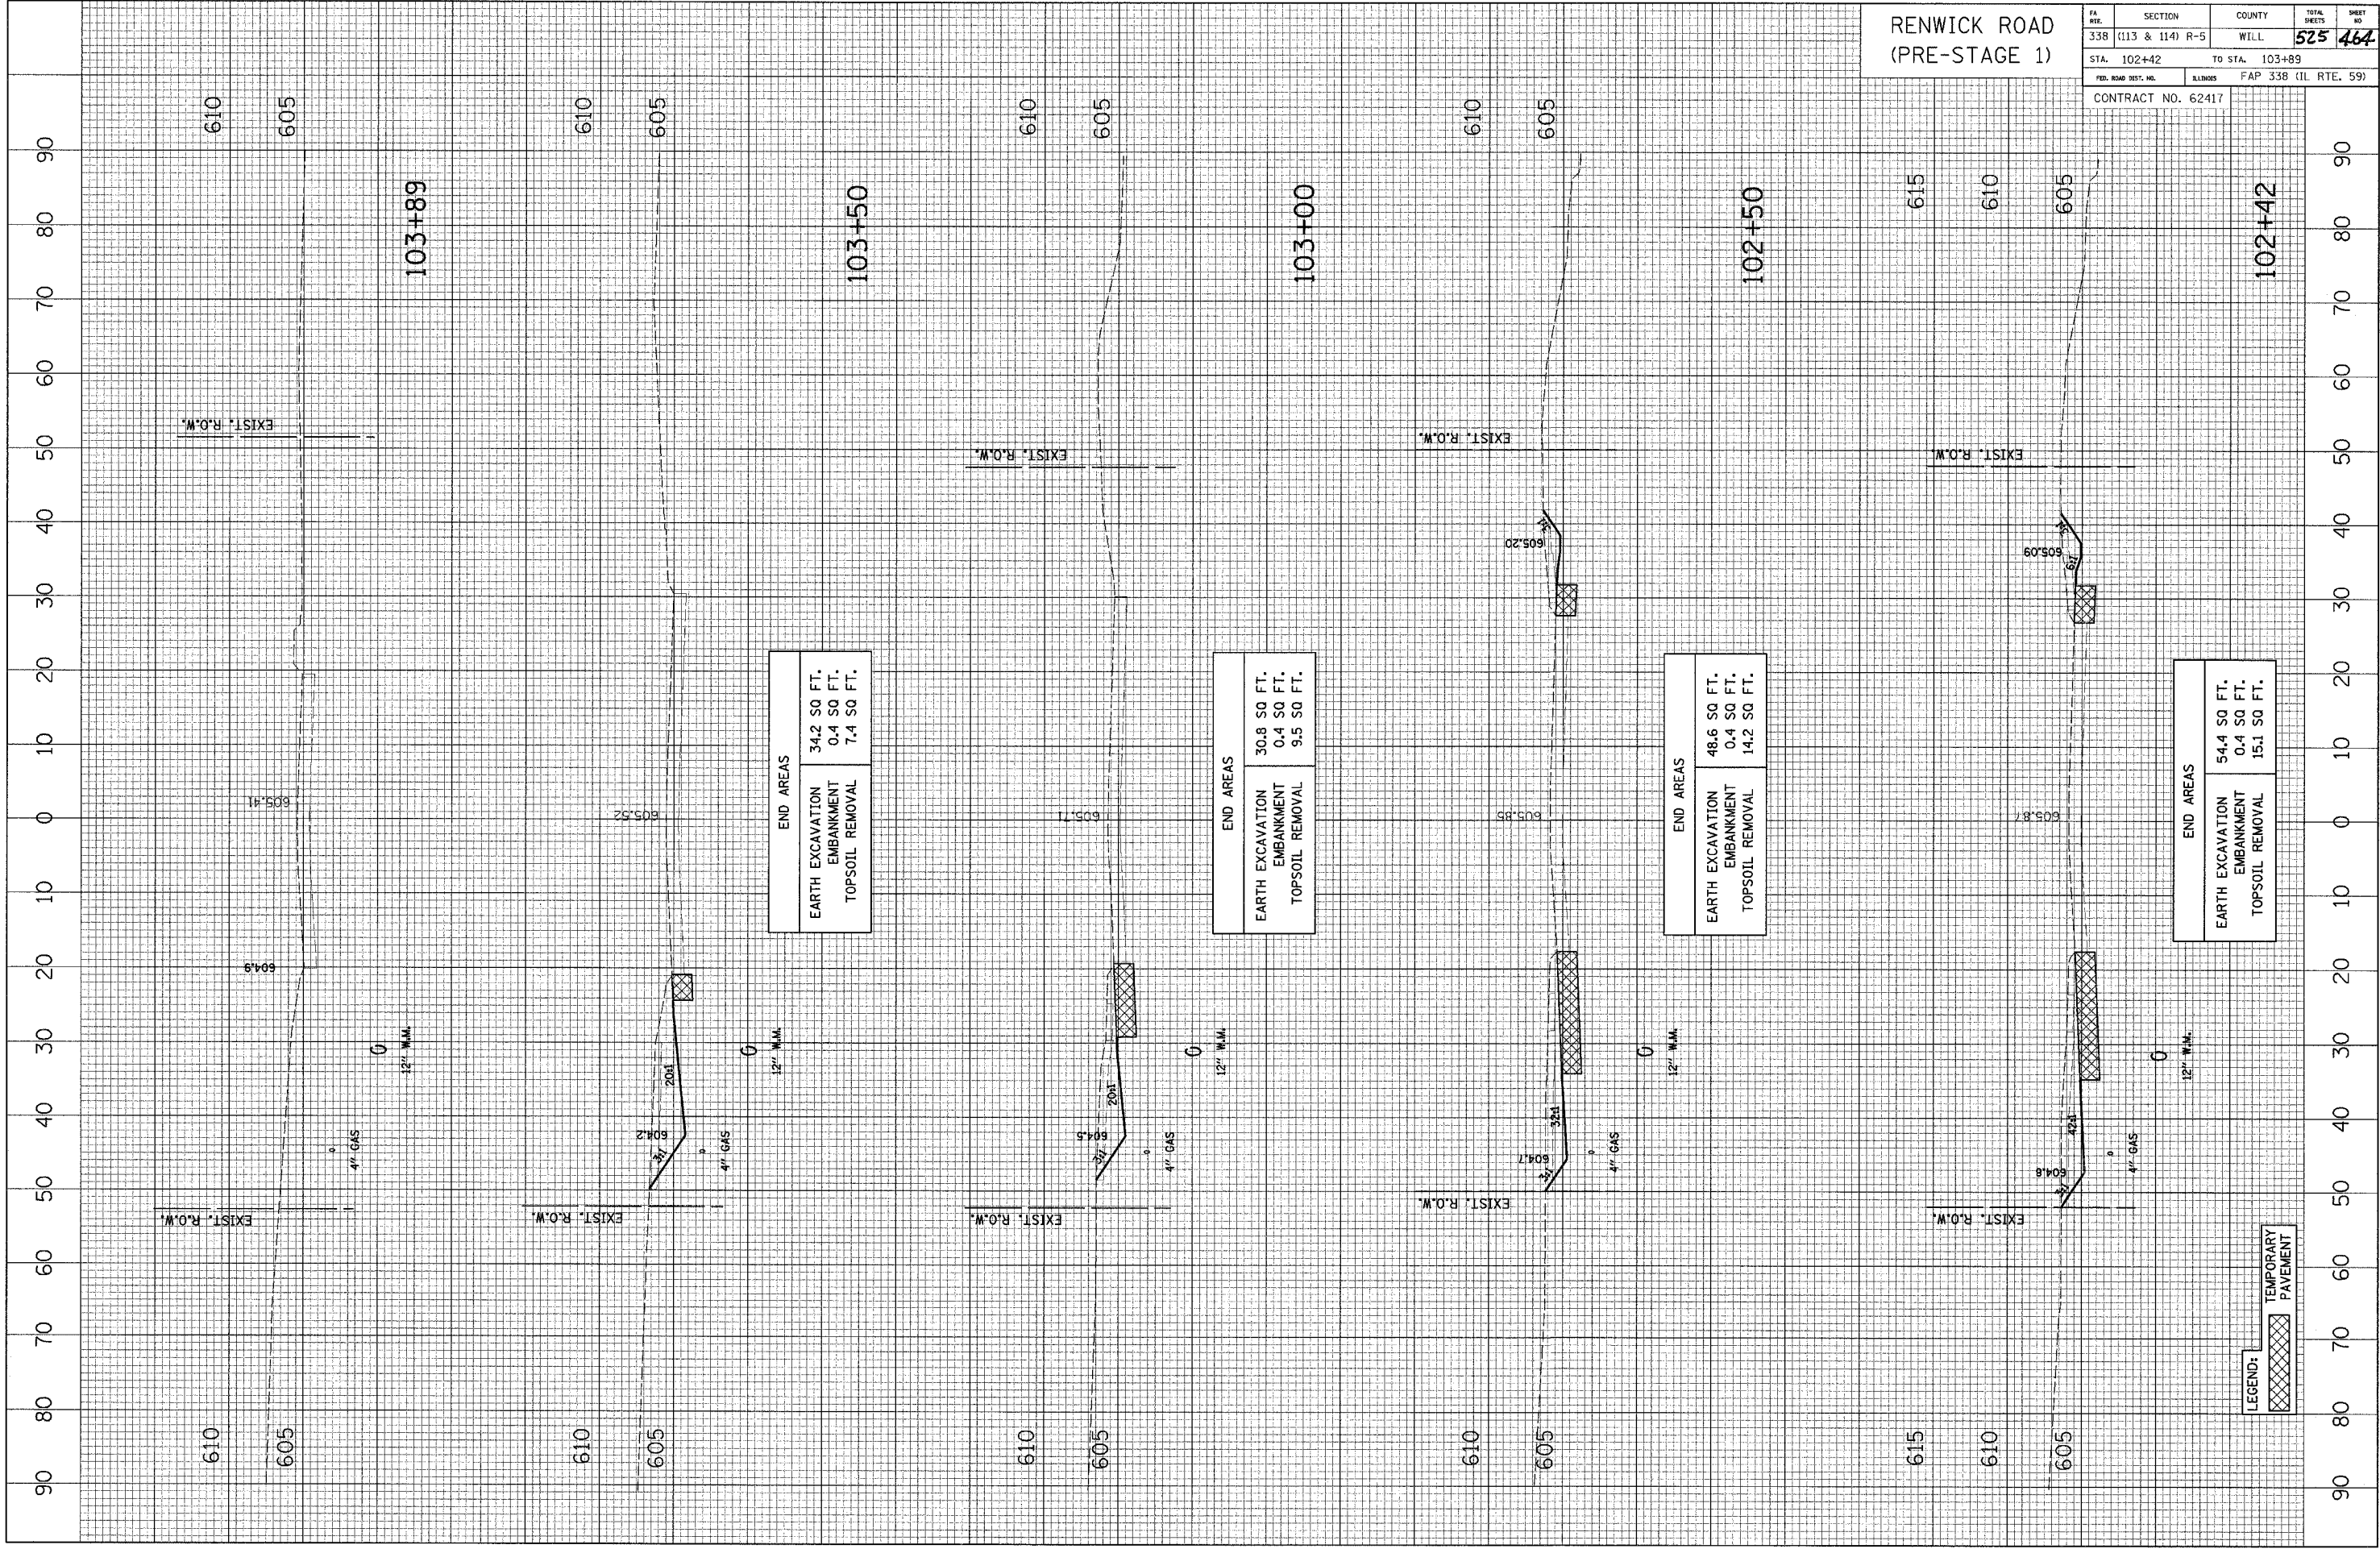

END AREAS	
EARTH EXCAVATION	34.2 SQ FT.
EMBANKMENT	0.4 SQ FT.
TOPSOIL REMOVAL	7.4 SQ FT.

END AREAS	
EARTH EXCAVATION	30.8 SQ FT.
EMBANKMENT	0.4 SQ FT.
TOPSOIL REMOVAL	9.5 SQ FT.

END AREAS	
EARTH EXCAVATION	48.6 SQ FT.
EMBANKMENT	0.4 SQ FT.
TOPSOIL REMOVAL	14.2 SQ FT.

END AREAS	
EARTH EXCAVATION	54.4 SQ FT.
EMBANKMENT	0.4 SQ FT.
TOPSOIL REMOVAL	15.1 SQ FT.

LEGEND: [Hatched Box] TEMPORARY PAVEMENT