


CROSS SECTION
 SURVEYED GRADES CHECKED
 NOTE BOOK NO. _____
 DATE _____
 BY _____

CROSS SECTION
 SURVEYED GRADES CHECKED
 NOTE BOOK NO. _____
 DATE _____
 BY _____

ILLINOIS ROUTE 59
 STAGES 1, 2, 3 & 4

SECTION	COUNTY	TOTAL SHEETS	SHEET NO.
(113 & 114) R-5	WILL	525	470
STA. 3217+50	TO STA. 3220+00	CONTRACT NO. 62417	
FAP 338 (IL RTE. 59)			

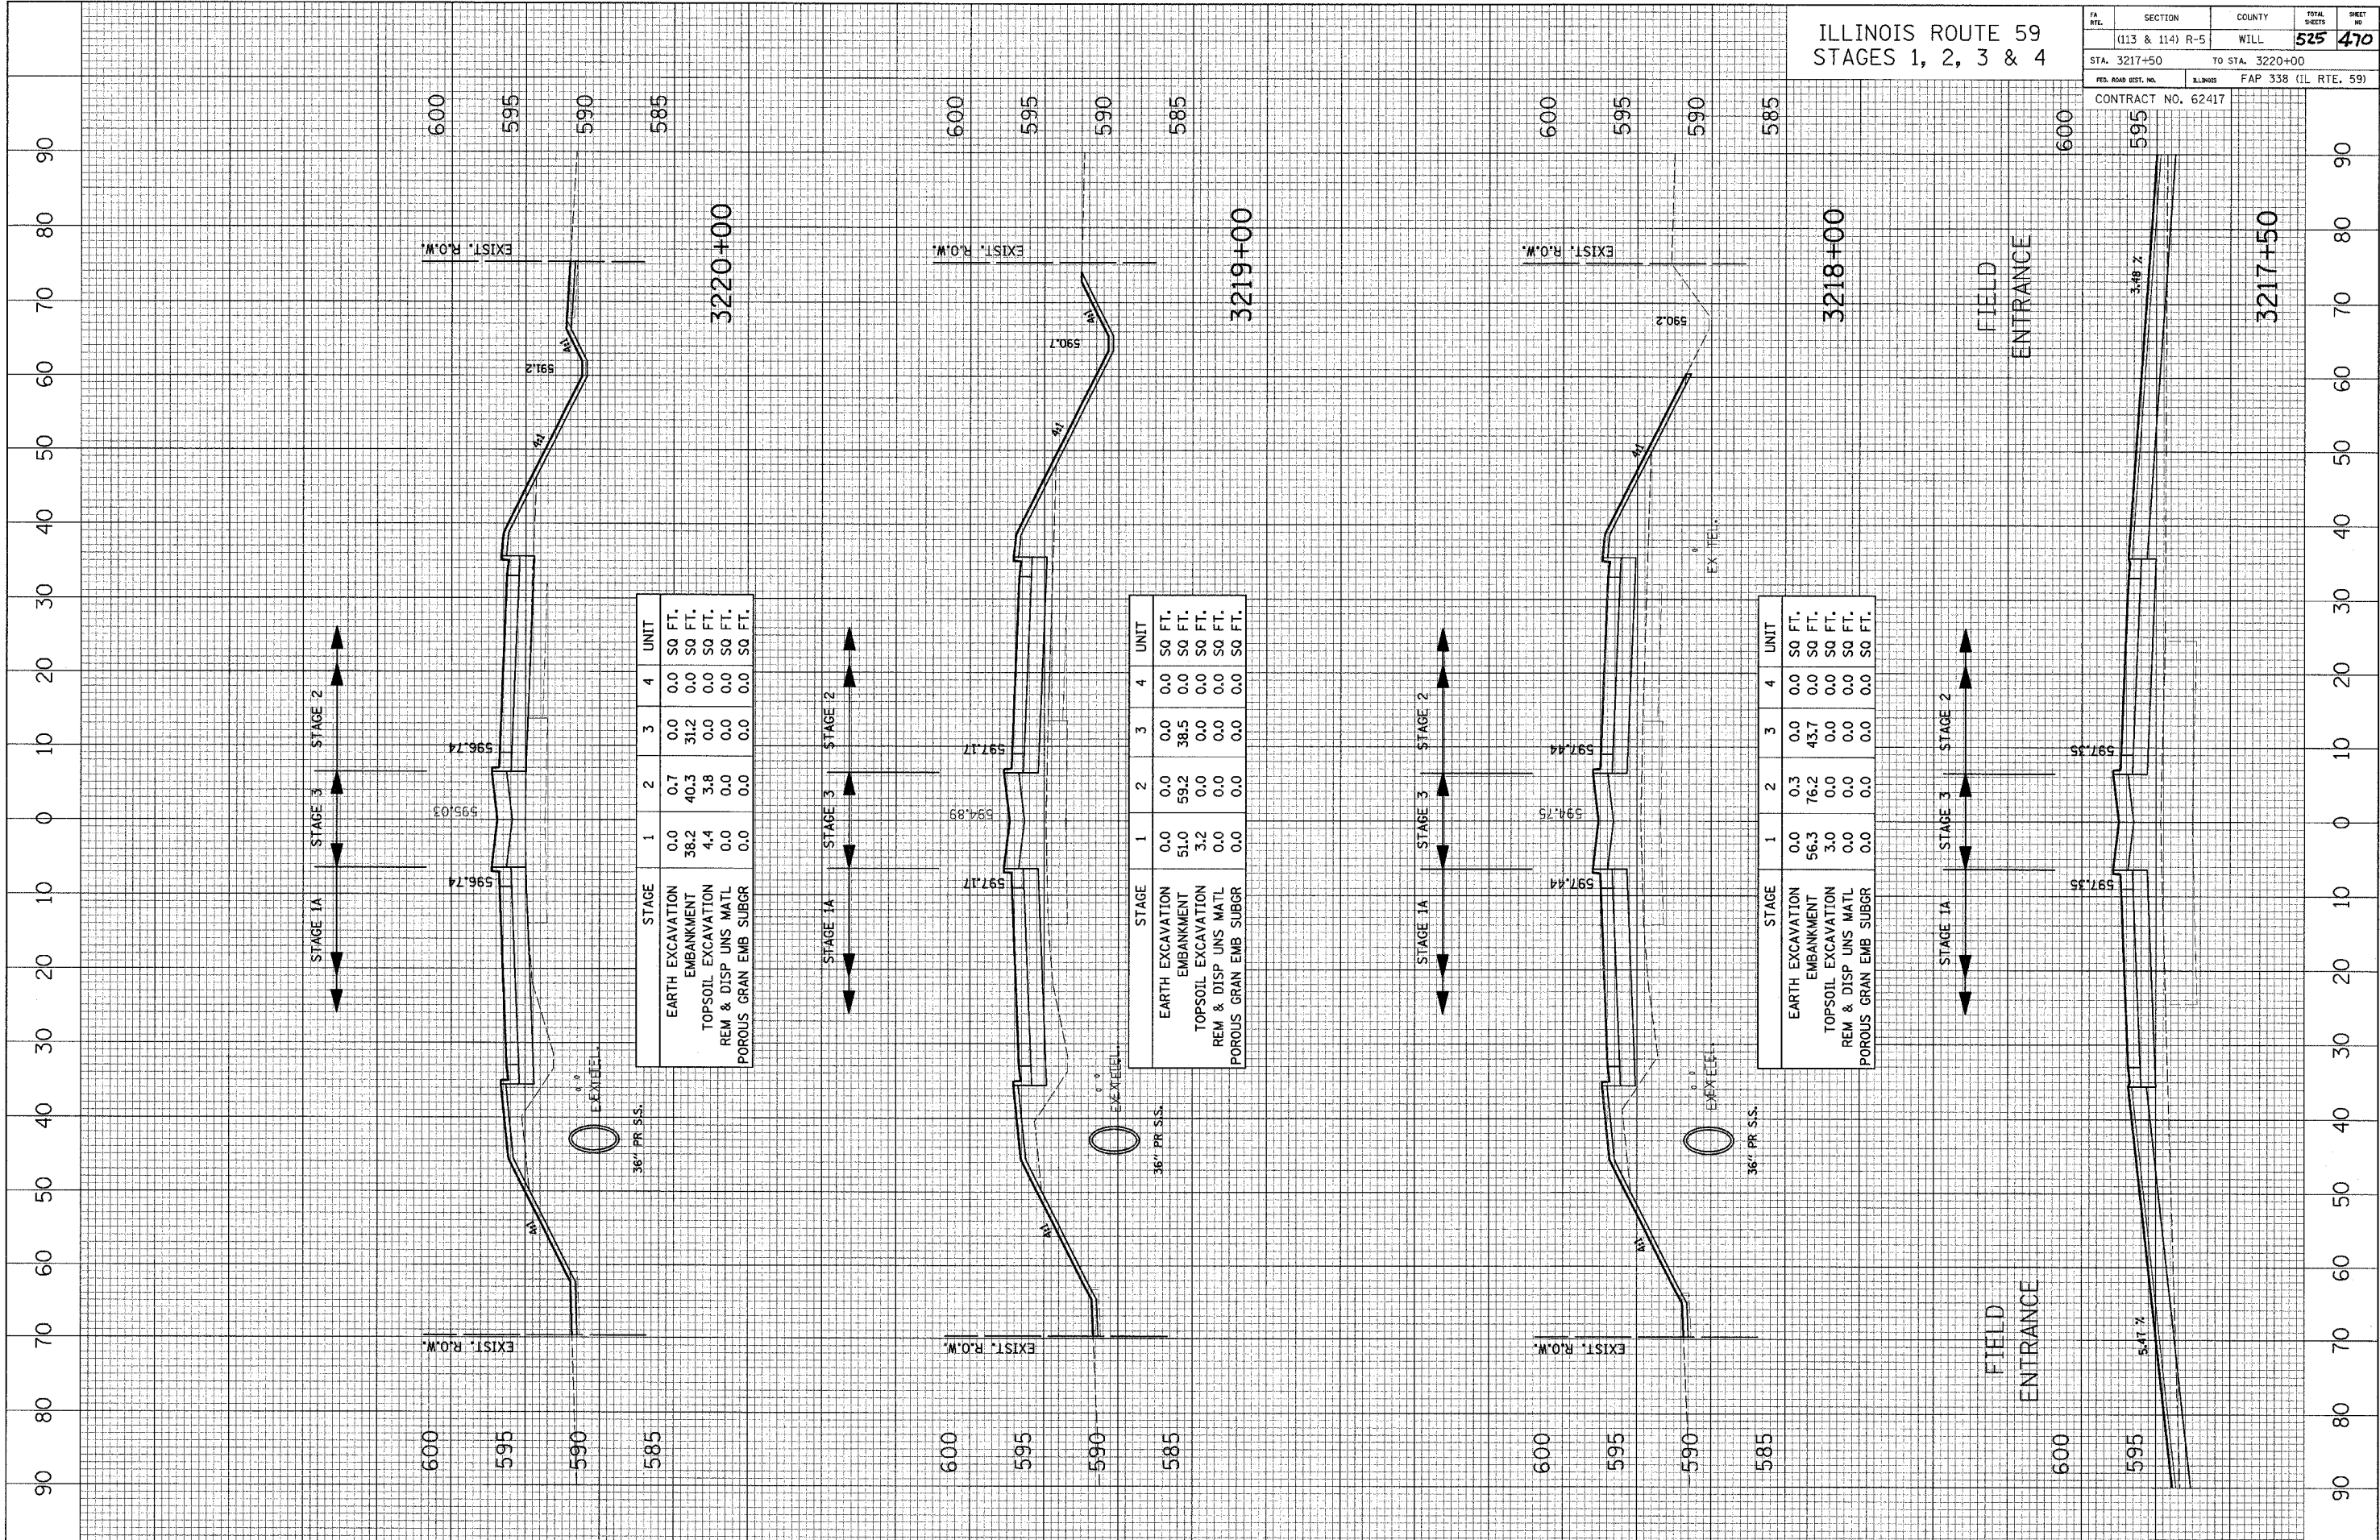

STAGE	1	2	3	4	UNIT
EARTH EXCAVATION	0.0	0.7	0.0	0.0	SQ FT.
EMBANKMENT	38.2	40.3	31.2	0.0	SQ FT.
TOPSOIL EXCAVATION	4.4	3.8	0.0	0.0	SQ FT.
REM & DISP UNS MATL	0.0	0.0	0.0	0.0	SQ FT.
POROUS GRAN EMB SUBGR	0.0	0.0	0.0	0.0	SQ FT.

STAGE	1	2	3	4	UNIT
EARTH EXCAVATION	0.0	0.0	0.0	0.0	SQ FT.
EMBANKMENT	51.0	59.2	38.5	0.0	SQ FT.
TOPSOIL EXCAVATION	3.2	0.0	0.0	0.0	SQ FT.
REM & DISP UNS MATL	0.0	0.0	0.0	0.0	SQ FT.
POROUS GRAN EMB SUBGR	0.0	0.0	0.0	0.0	SQ FT.

STAGE	1	2	3	4	UNIT
EARTH EXCAVATION	0.0	0.3	0.0	0.0	SQ FT.
EMBANKMENT	56.3	76.2	43.7	0.0	SQ FT.
TOPSOIL EXCAVATION	3.0	0.0	0.0	0.0	SQ FT.
REM & DISP UNS MATL	0.0	0.0	0.0	0.0	SQ FT.
POROUS GRAN EMB SUBGR	0.0	0.0	0.0	0.0	SQ FT.

FIELD ENTRANCE

FIELD ENTRANCE