


CROSS SECTION  
 SURVEYED  
 SECTION GRADES CHECKED  
 NOTE BOOK NO. \_\_\_\_\_  
 ALIGNMENT CHECKED  
 PLAN FILE NAME  
 NO. \_\_\_\_\_

BY \_\_\_\_\_ DATE \_\_\_\_\_  
 SURVEYED  
 SECTION GRADES CHECKED  
 NOTE BOOK NO. \_\_\_\_\_  
 ALIGNMENT CHECKED  
 PLAN FILE NAME  
 NO. \_\_\_\_\_

ILLINOIS ROUTE 59  
 STAGES 1, 2, 3 & 4

FA. NO.	SECTION	COUNTY	TOTAL SHEETS
	(113 & 114) R-5	WILL	525 473
STA. 3229+00	TO STA. 3232+00		
FED. ROAD DIST. NO.	ILLINOIS	FAP 338 (IL RTE. 59)	
CONTRACT NO. 62417			

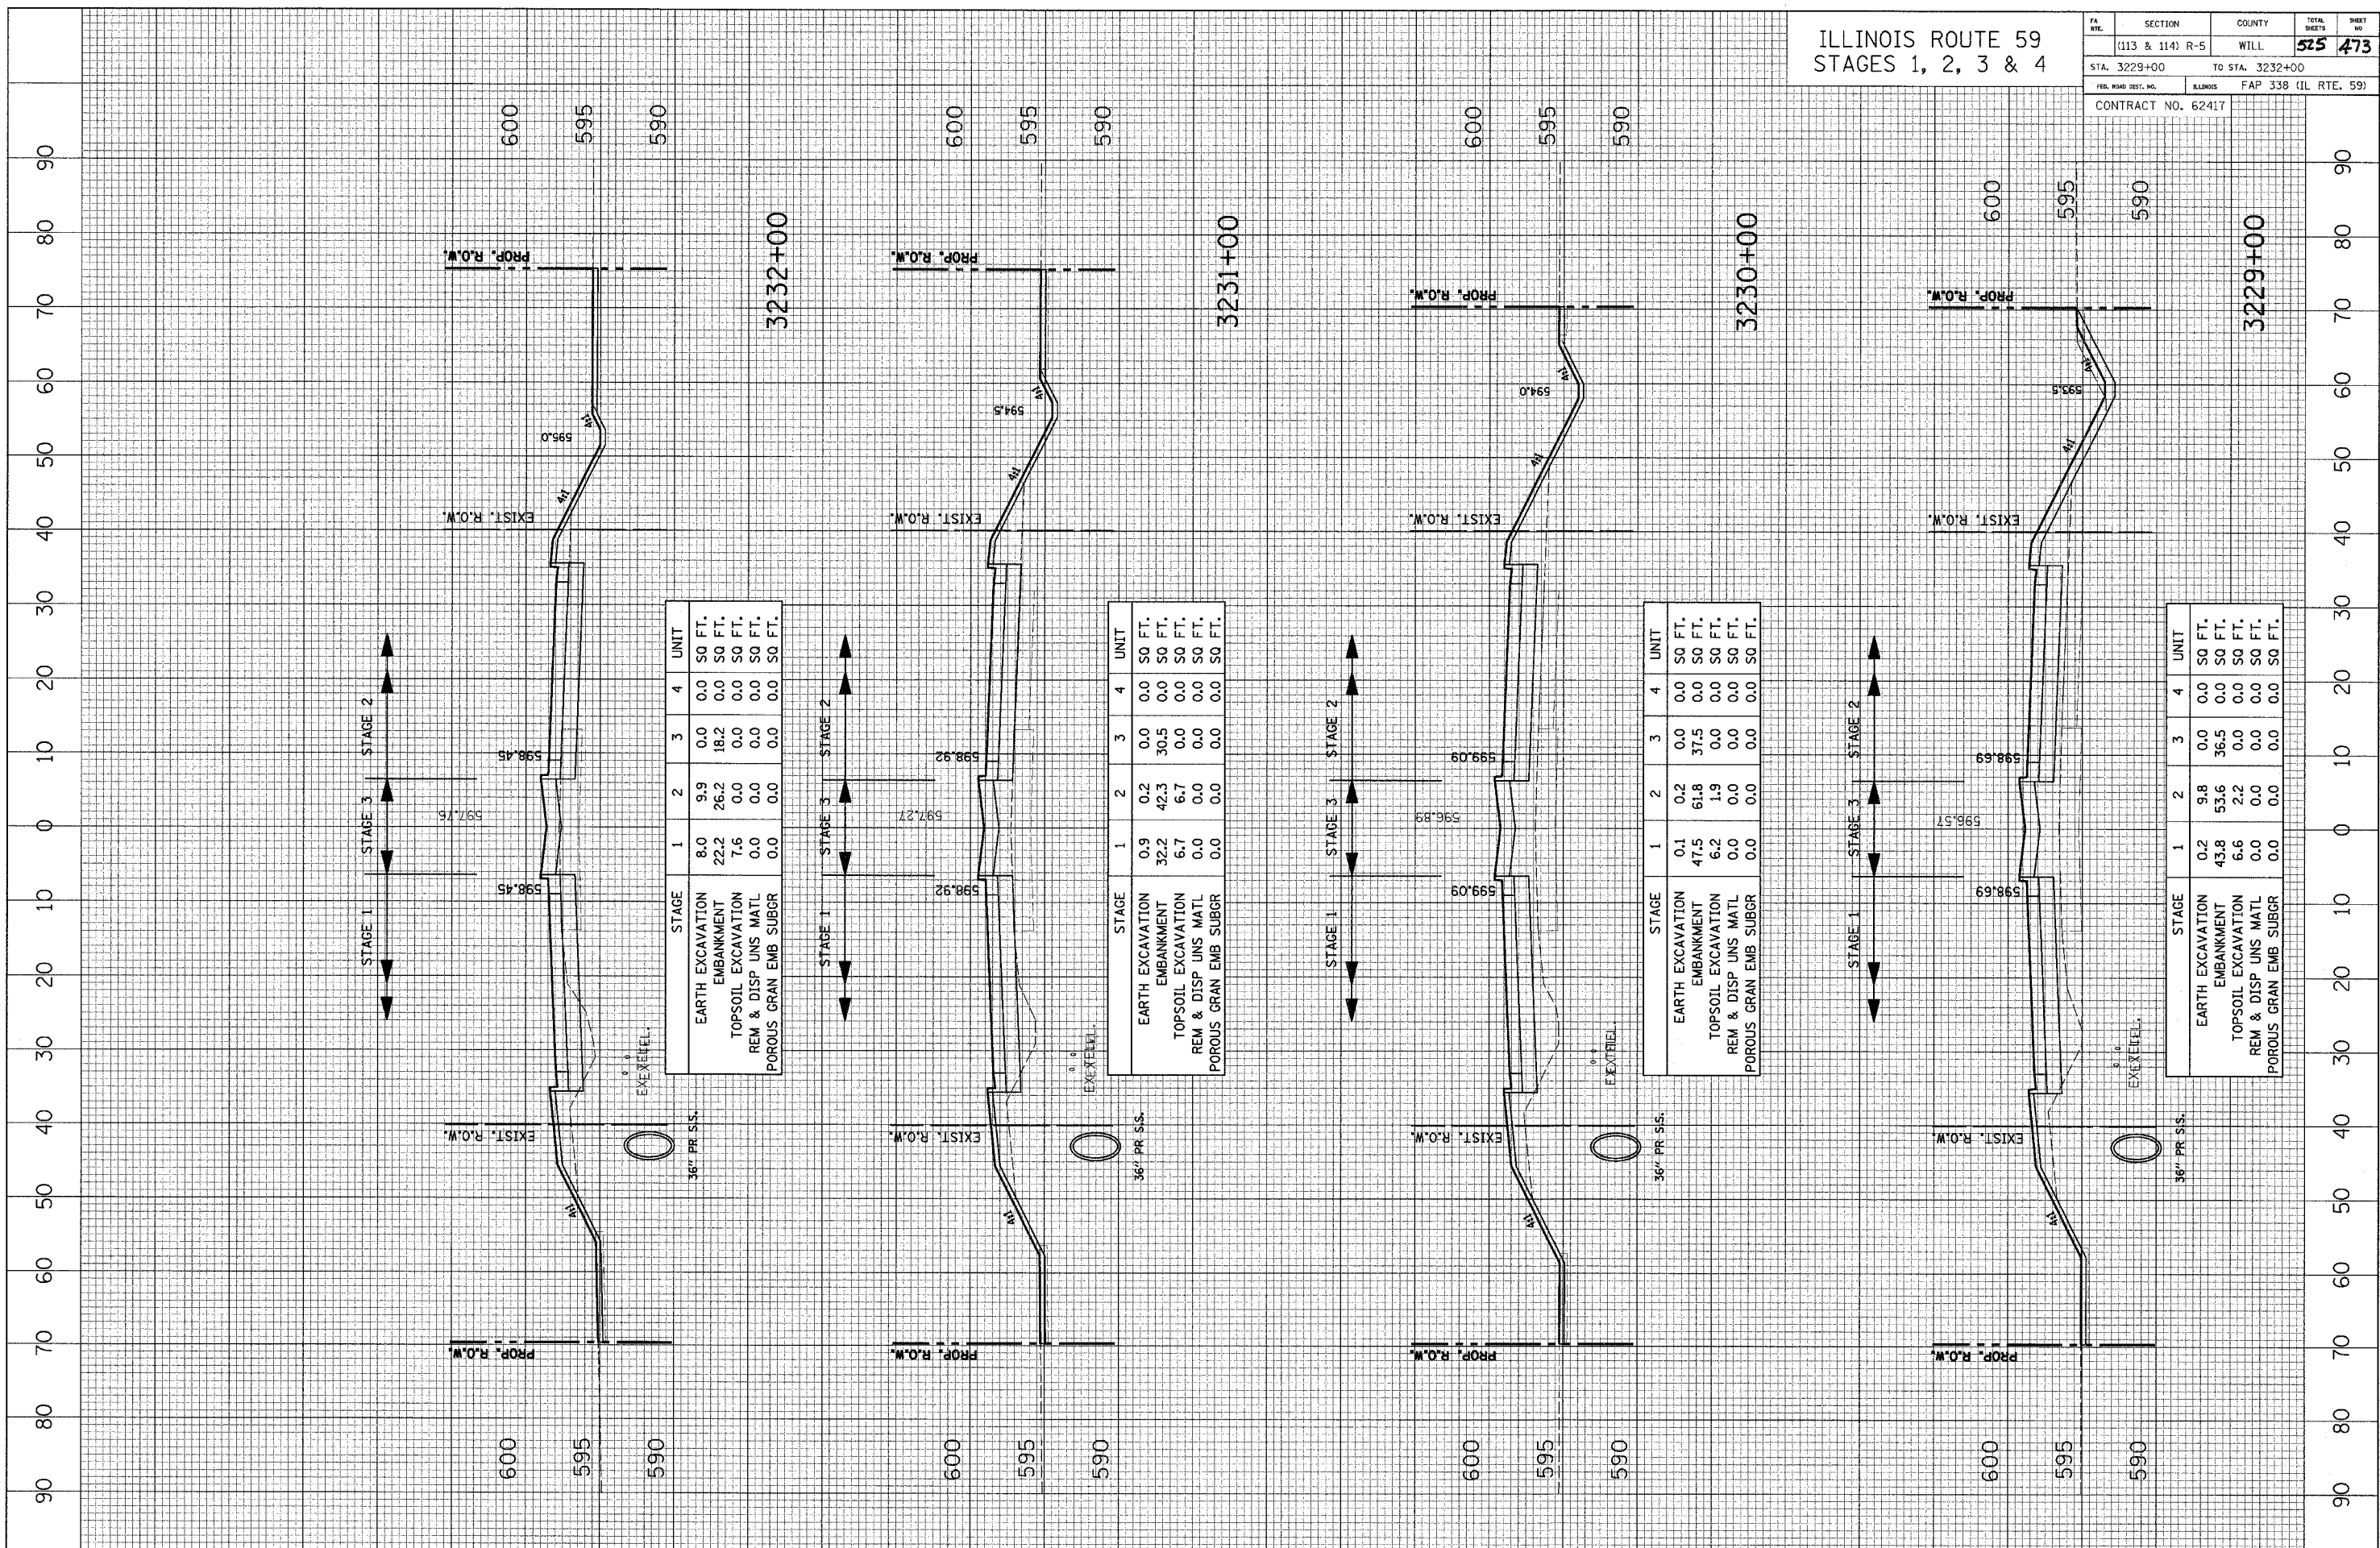

STAGE	1	2	3	4	UNIT
EARTH EXCAVATION	8.0	9.9	0.0	0.0	SQ FT.
EMBANKMENT	22.2	26.2	0.0	0.0	SQ FT.
TOPSOIL EXCAVATION	7.6	0.0	0.0	0.0	SQ FT.
REM & DISP UNS MATL	0.0	0.0	0.0	0.0	SQ FT.
POROUS GRAN EMB SUBGR	0.0	0.0	0.0	0.0	SQ FT.

STAGE	1	2	3	4	UNIT
EARTH EXCAVATION	0.9	0.2	0.0	0.0	SQ FT.
EMBANKMENT	32.2	42.3	30.5	0.0	SQ FT.
TOPSOIL EXCAVATION	6.7	0.0	0.0	0.0	SQ FT.
REM & DISP UNS MATL	0.0	0.0	0.0	0.0	SQ FT.
POROUS GRAN EMB SUBGR	0.0	0.0	0.0	0.0	SQ FT.

STAGE	1	2	3	4	UNIT
EARTH EXCAVATION	0.1	0.2	0.0	0.0	SQ FT.
EMBANKMENT	47.5	61.8	37.5	0.0	SQ FT.
TOPSOIL EXCAVATION	6.2	1.9	0.0	0.0	SQ FT.
REM & DISP UNS MATL	0.0	0.0	0.0	0.0	SQ FT.
POROUS GRAN EMB SUBGR	0.0	0.0	0.0	0.0	SQ FT.

STAGE	1	2	3	4	UNIT
EARTH EXCAVATION	0.2	9.8	0.0	0.0	SQ FT.
EMBANKMENT	43.8	53.6	36.5	0.0	SQ FT.
TOPSOIL EXCAVATION	6.6	2.2	0.0	0.0	SQ FT.
REM & DISP UNS MATL	0.0	0.0	0.0	0.0	SQ FT.
POROUS GRAN EMB SUBGR	0.0	0.0	0.0	0.0	SQ FT.