


CROSS SECTION SURVEYED GRADES CHECKED BY: DATE: SECTION ALIGNMENT CHECKED BY: DATE: NOTE BOOK NO. OF WAY CHECKED NO. ROAD FILE NAME

CROSS SECTION SURVEYED GRADES CHECKED BY: DATE: SECTION ALIGNMENT CHECKED BY: DATE: NOTE BOOK NO. OF WAY CHECKED NO. ROAD FILE NAME

ILLINOIS ROUTE 59
STAGES 1, 2, 3 & 4

RA. ATE.	SECTION	COUNTY	TOTAL SHEETS	SHEET NO.
	(113 & 114) R-5	WILL	525	476
STA. 3239+00	TO STA. 3242+00			
FED. ROAD DIST. NO.	ILLINOIS	FAP 338 (IL RTE. 59)		
CONTRACT NO. 62417				

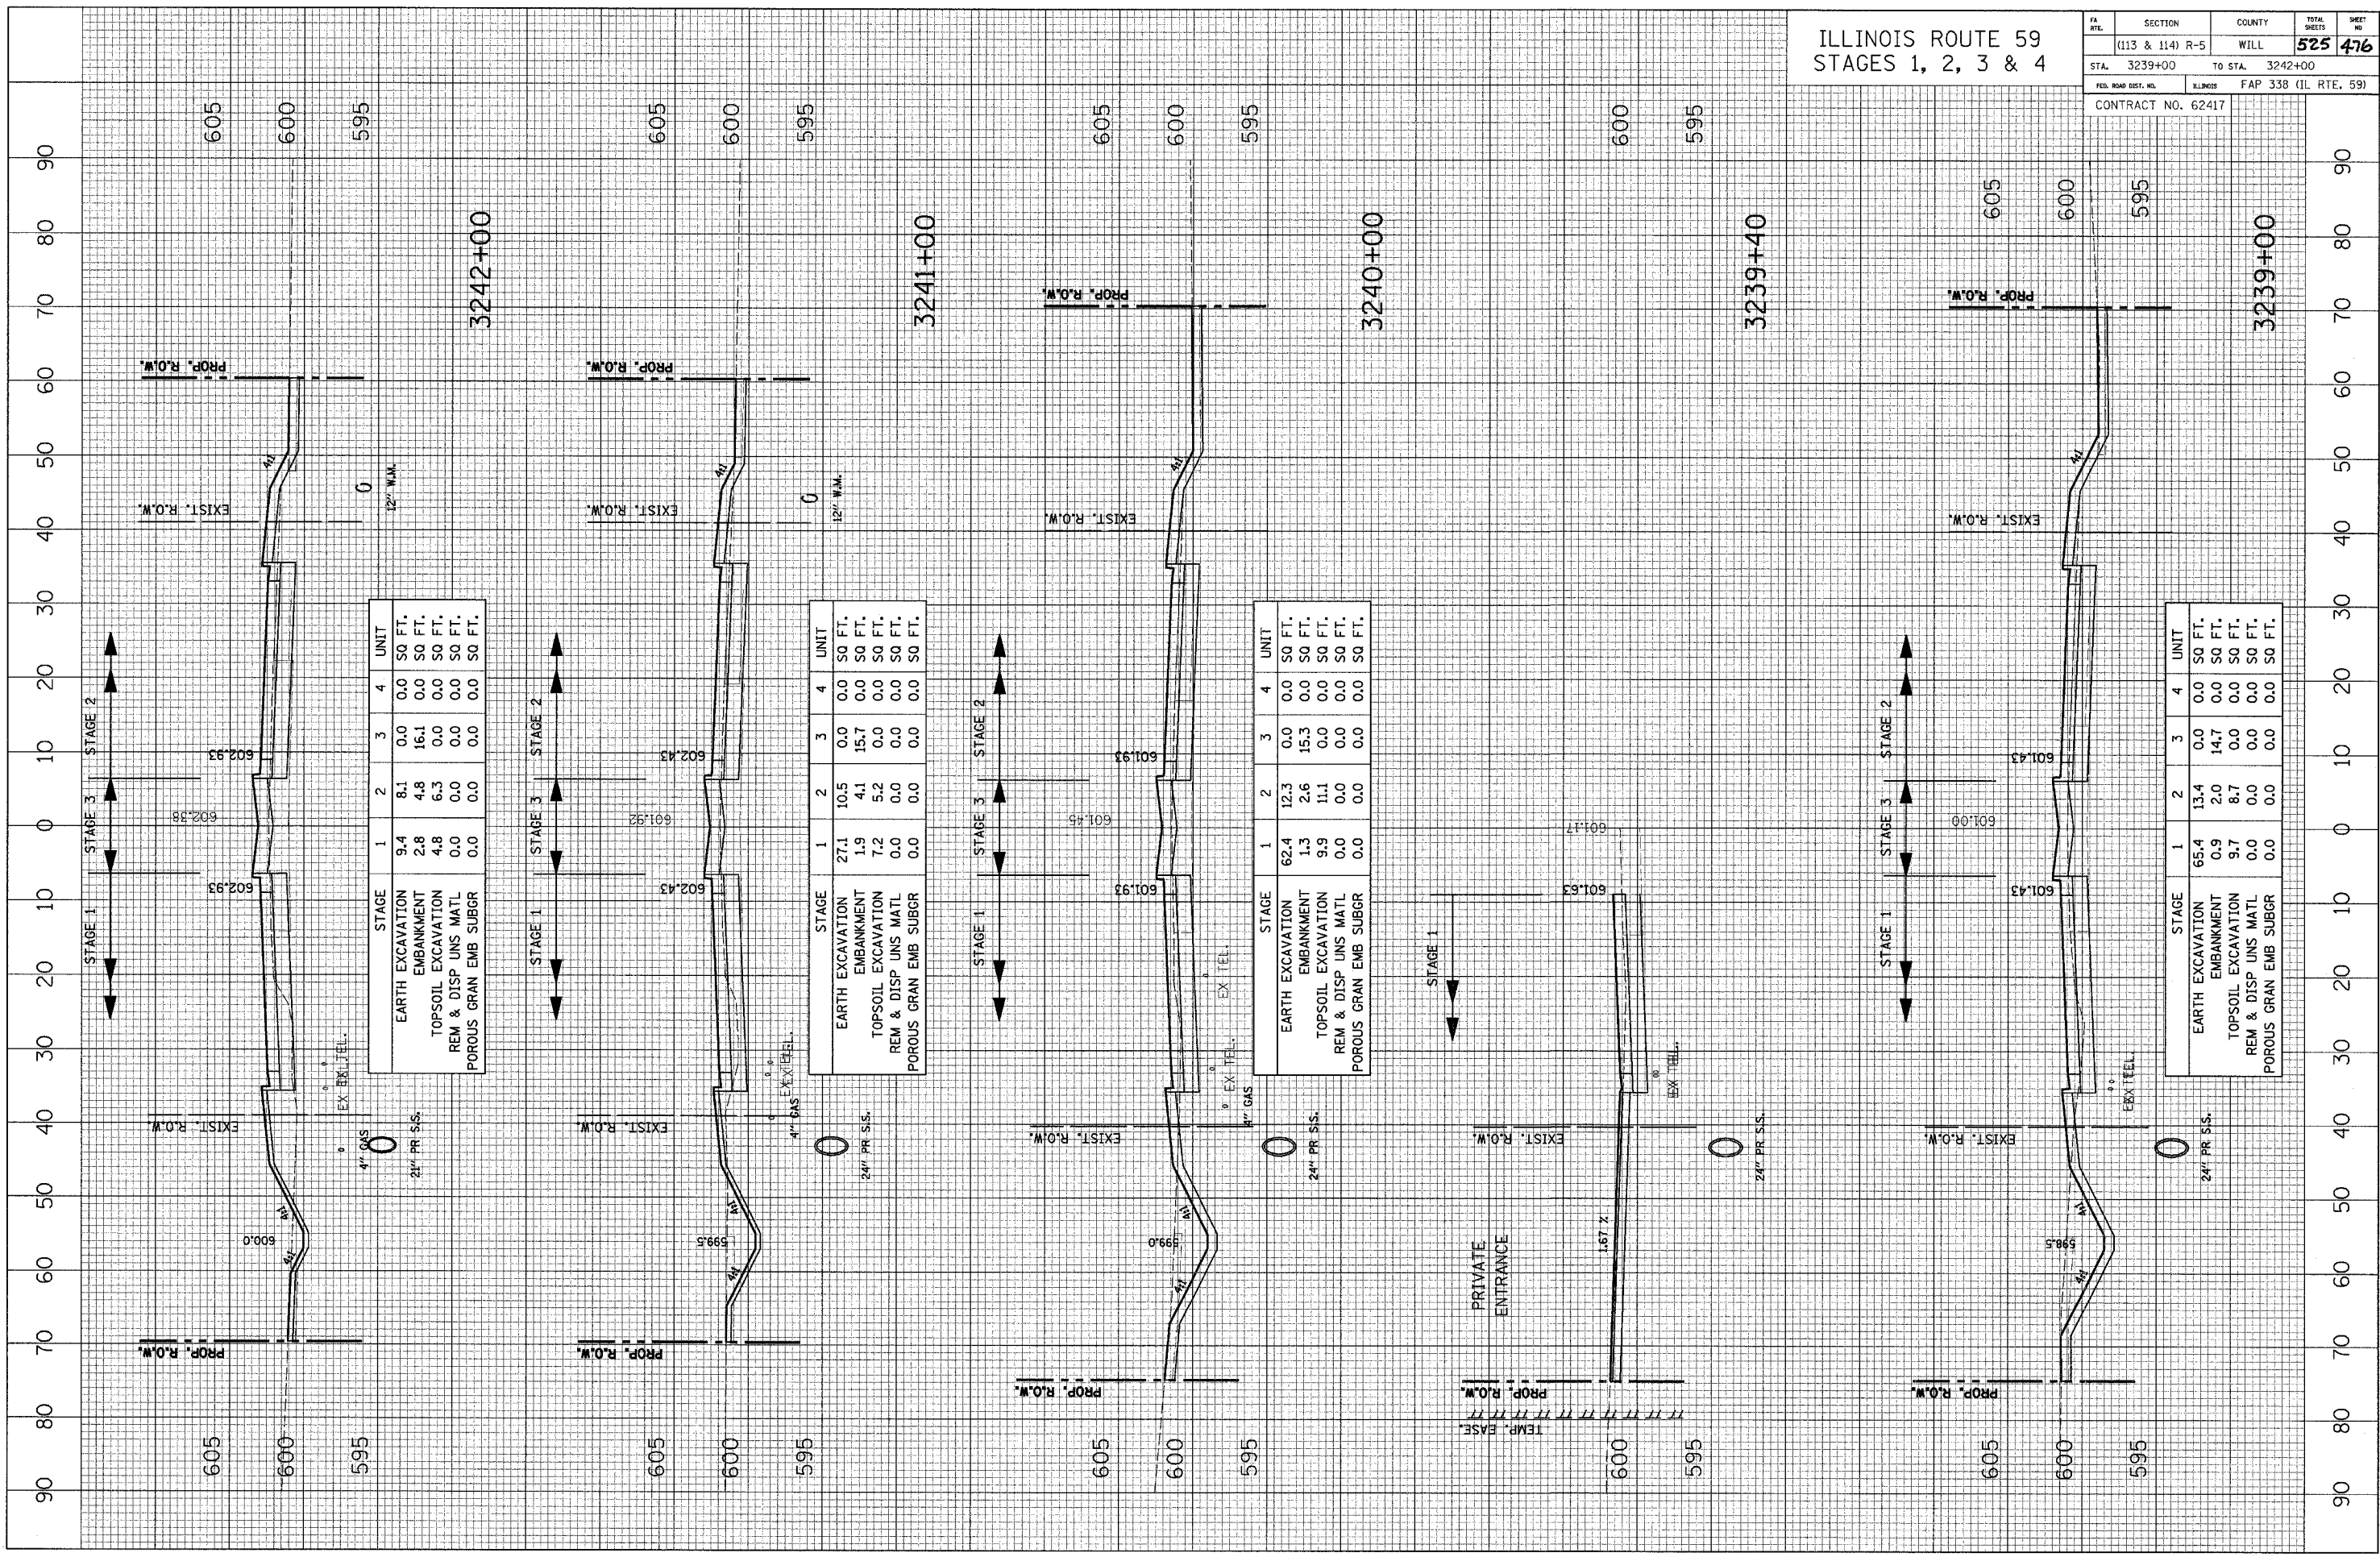

STAGE	1	2	3	4	UNIT
EARTH EXCAVATION	9.4	8.1	0.0	0.0	SQ FT.
EMBANKMENT	2.8	4.8	16.1	0.0	SQ FT.
TOPSOIL EXCAVATION	4.8	6.3	0.0	0.0	SQ FT.
REM & DISP UNS MATL	0.0	0.0	0.0	0.0	SQ FT.
POROUS GRAN EMB SUBGR	0.0	0.0	0.0	0.0	SQ FT.

STAGE	1	2	3	4	UNIT
EARTH EXCAVATION	27.1	10.5	0.0	0.0	SQ FT.
EMBANKMENT	1.9	4.1	15.7	0.0	SQ FT.
TOPSOIL EXCAVATION	7.2	5.2	0.0	0.0	SQ FT.
REM & DISP UNS MATL	0.0	0.0	0.0	0.0	SQ FT.
POROUS GRAN EMB SUBGR	0.0	0.0	0.0	0.0	SQ FT.

STAGE	1	2	3	4	UNIT
EARTH EXCAVATION	62.4	12.3	0.0	0.0	SQ FT.
EMBANKMENT	1.3	2.6	15.3	0.0	SQ FT.
TOPSOIL EXCAVATION	9.9	11.1	0.0	0.0	SQ FT.
REM & DISP UNS MATL	0.0	0.0	0.0	0.0	SQ FT.
POROUS GRAN EMB SUBGR	0.0	0.0	0.0	0.0	SQ FT.

STAGE	1	2	3	4	UNIT
EARTH EXCAVATION	65.4	13.4	0.0	0.0	SQ FT.
EMBANKMENT	0.9	2.0	14.7	0.0	SQ FT.
TOPSOIL EXCAVATION	9.7	8.7	0.0	0.0	SQ FT.
REM & DISP UNS MATL	0.0	0.0	0.0	0.0	SQ FT.
POROUS GRAN EMB SUBGR	0.0	0.0	0.0	0.0	SQ FT.