


CROSS SECTION SURVEYED BY DATE
 SECTION GRADES CHECKED
 NOTE BOOK NO. FILE NO.
 NO. CHECKED BY

CROSS SECTION SURVEYED BY DATE
 SECTION GRADES CHECKED
 NOTE BOOK NO. FILE NO.
 NO. CHECKED BY

ILLINOIS ROUTE 59
 STAGES 1, 2, 3 & 4

FA. RTE.	SECTION	COUNTY	TOTAL SHEETS	SHEET NO.
	(113 & 114) R-5	WILL	525	481
STA. 3258+00	TO STA. 3261+00			
FED. ROAD DIST. NO.	ILLINOIS	FAP 338 (IL RTE. 59)		
CONTRACT NO. 62417				

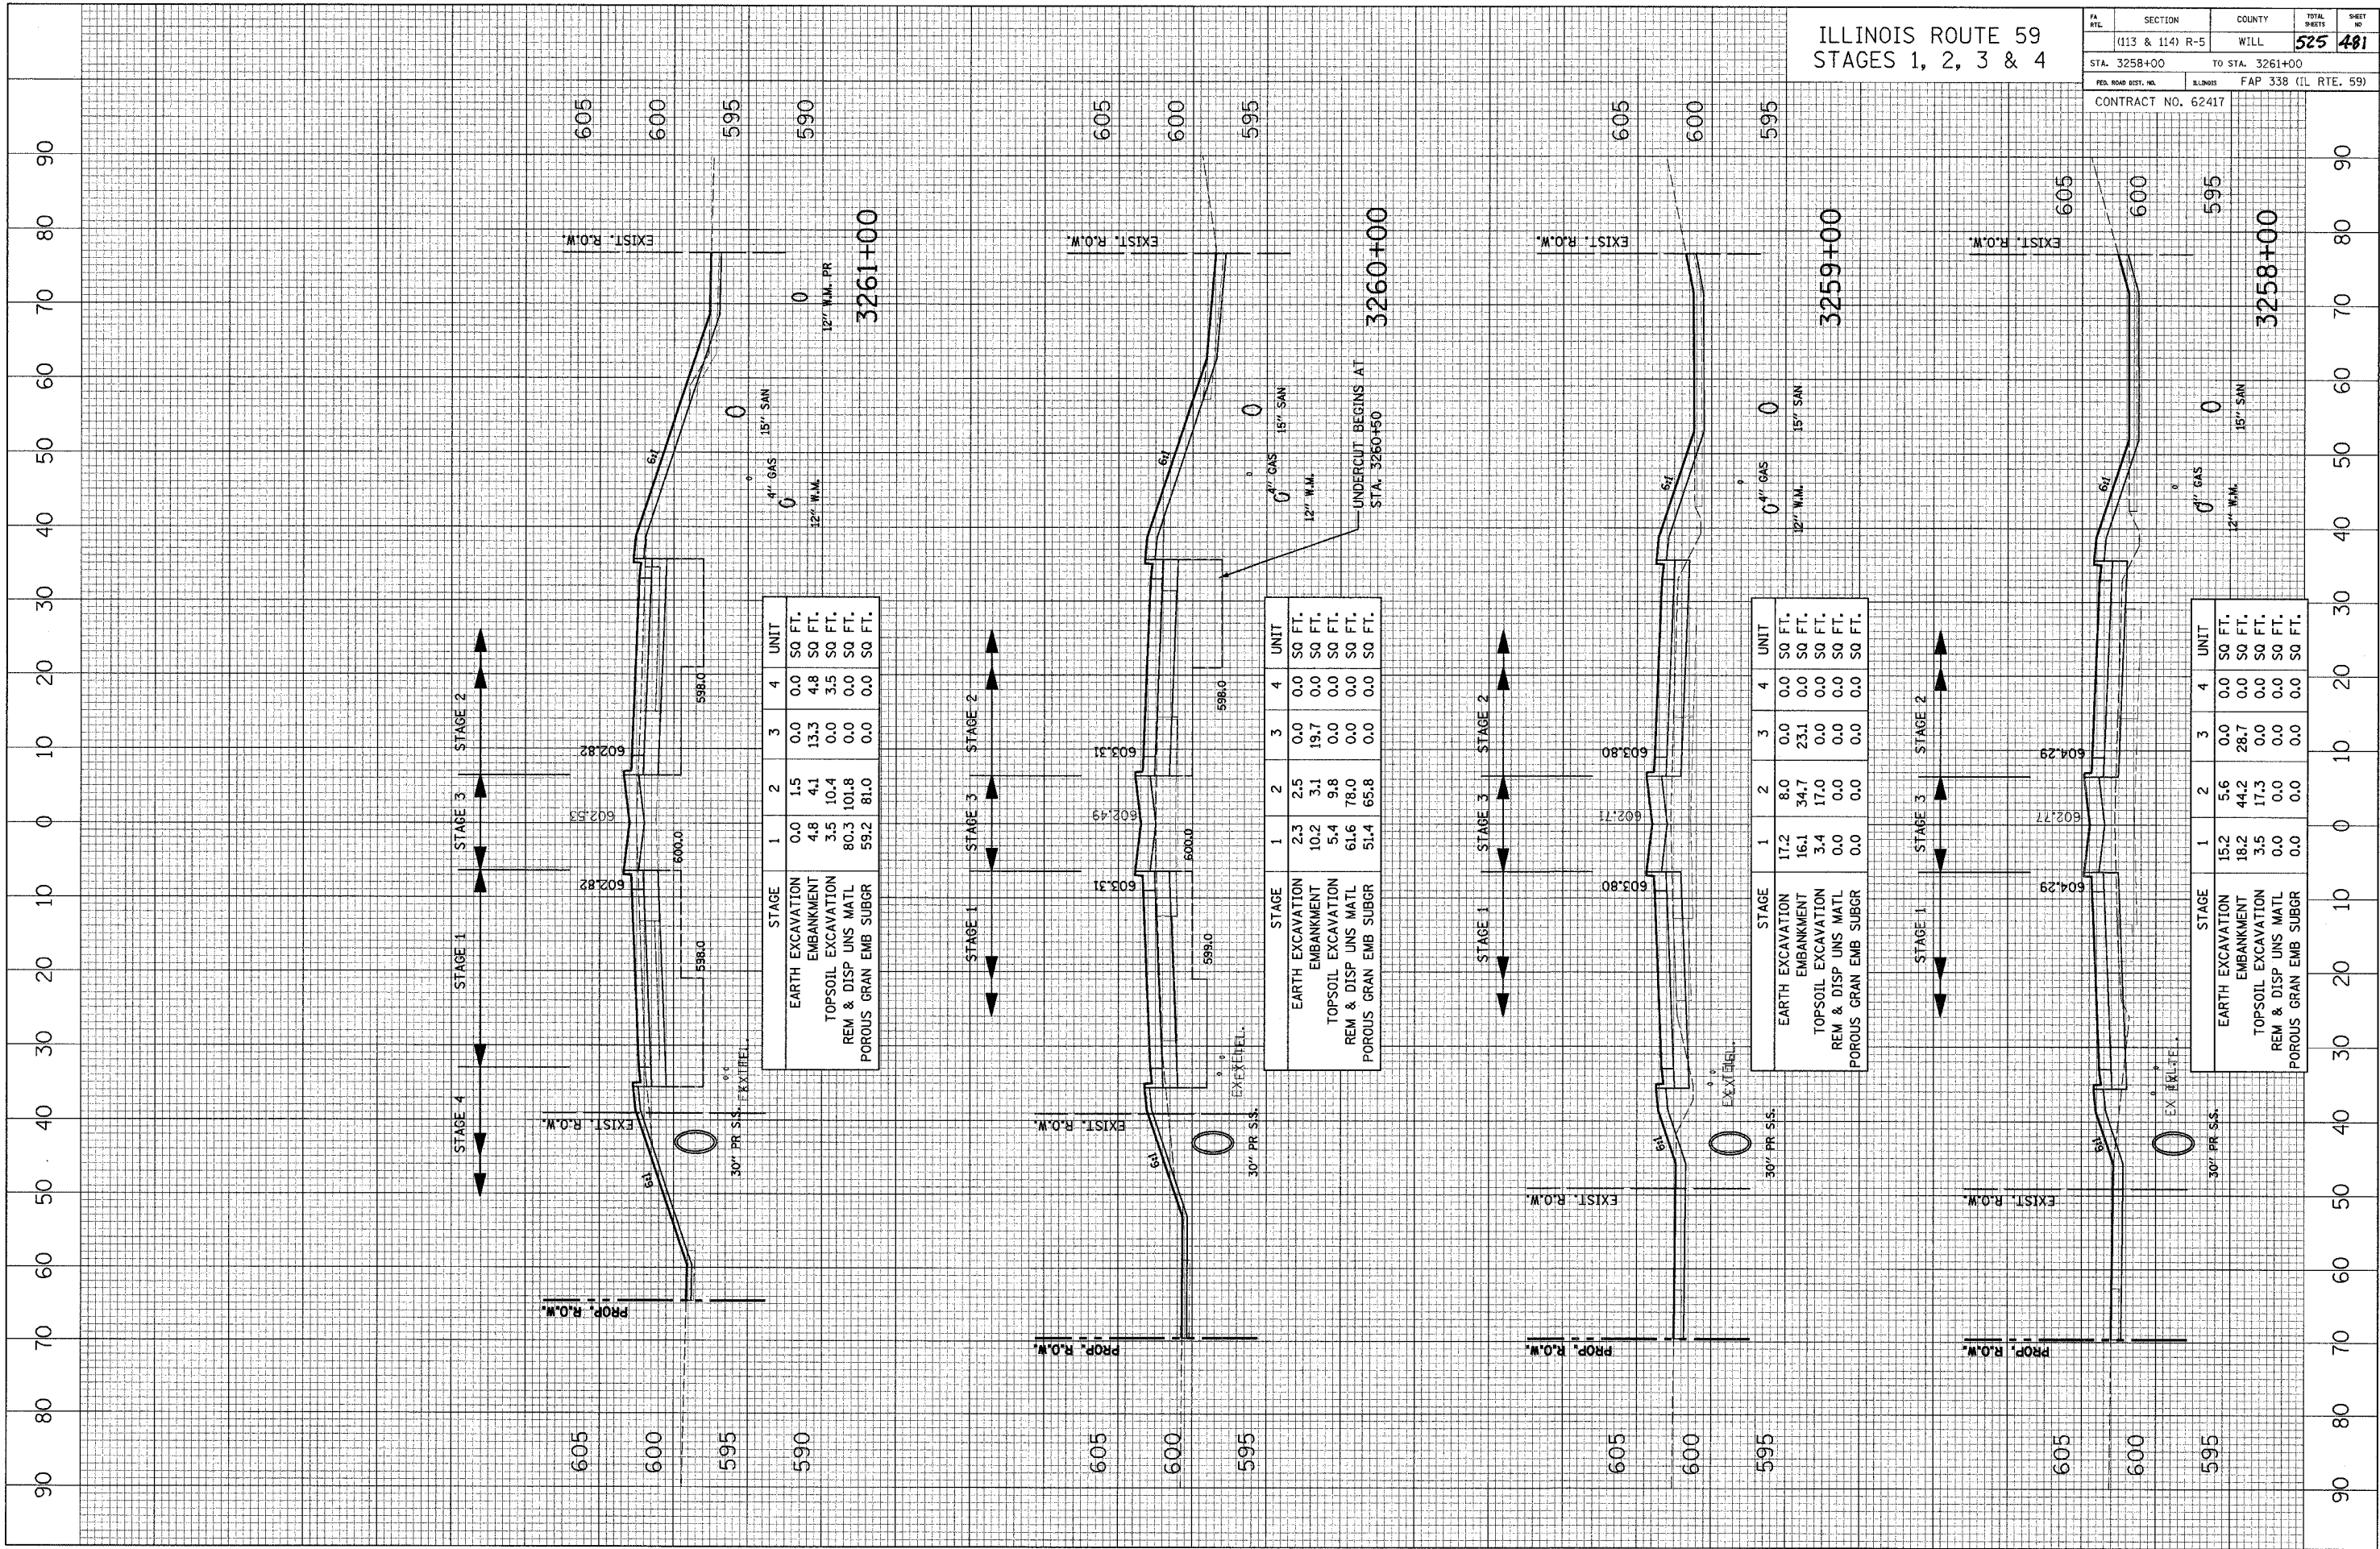

STAGE	1	2	3	4	UNIT
EARTH EXCAVATION	0.0	1.5	0.0	0.0	SQ FT.
EMBANKMENT	4.8	4.1	13.3	4.8	SQ FT.
TOPSOIL EXCAVATION	3.5	10.4	0.0	3.5	SQ FT.
REM & DISP UNS MATL	80.3	101.8	0.0	0.0	SQ FT.
POROUS GRAN EMB SUBGR	59.2	81.0	0.0	0.0	SQ FT.

STAGE	1	2	3	4	UNIT
EARTH EXCAVATION	2.3	2.5	0.0	0.0	SQ FT.
EMBANKMENT	10.2	3.1	19.7	0.0	SQ FT.
TOPSOIL EXCAVATION	5.4	9.8	0.0	0.0	SQ FT.
REM & DISP UNS MATL	61.6	78.0	0.0	0.0	SQ FT.
POROUS GRAN EMB SUBGR	51.4	65.8	0.0	0.0	SQ FT.

STAGE	1	2	3	4	UNIT
EARTH EXCAVATION	17.2	8.0	0.0	0.0	SQ FT.
EMBANKMENT	16.1	34.7	23.1	0.0	SQ FT.
TOPSOIL EXCAVATION	3.4	17.0	0.0	0.0	SQ FT.
REM & DISP UNS MATL	0.0	0.0	0.0	0.0	SQ FT.
POROUS GRAN EMB SUBGR	0.0	0.0	0.0	0.0	SQ FT.

STAGE	1	2	3	4	UNIT
EARTH EXCAVATION	15.2	5.6	0.0	0.0	SQ FT.
EMBANKMENT	18.2	44.2	28.7	0.0	SQ FT.
TOPSOIL EXCAVATION	3.5	17.3	0.0	0.0	SQ FT.
REM & DISP UNS MATL	0.0	0.0	0.0	0.0	SQ FT.
POROUS GRAN EMB SUBGR	0.0	0.0	0.0	0.0	SQ FT.

UNDERCUT BEGINS AT
 STA. 3260+50