


CROSS SECTION SURVEYED BY DATE
SECTION GRADES CHECKED BY DATE
NOTE BOOK NO. OF WAY CHECKED BY DATE
NO. STRUCTURE NOTATION CHYB

CROSS SECTION SURVEYED BY DATE
SECTION GRADES CHECKED BY DATE
NOTE BOOK NO. OF WAY CHECKED BY DATE
NO. STRUCTURE NOTATION CHYB

ILLINOIS ROUTE 59
STAGES 1, 2, 3 & 4

SECTION	COUNTY	TOTAL SHEETS	SHEET NO.
(113 & 114) R-5	WILL.	525	482
STA. 3261+50	TO STA. 3264+00		
ILLINOIS FAP 338 (IL RTE. 59)			
CONTRACT NO. 62417			

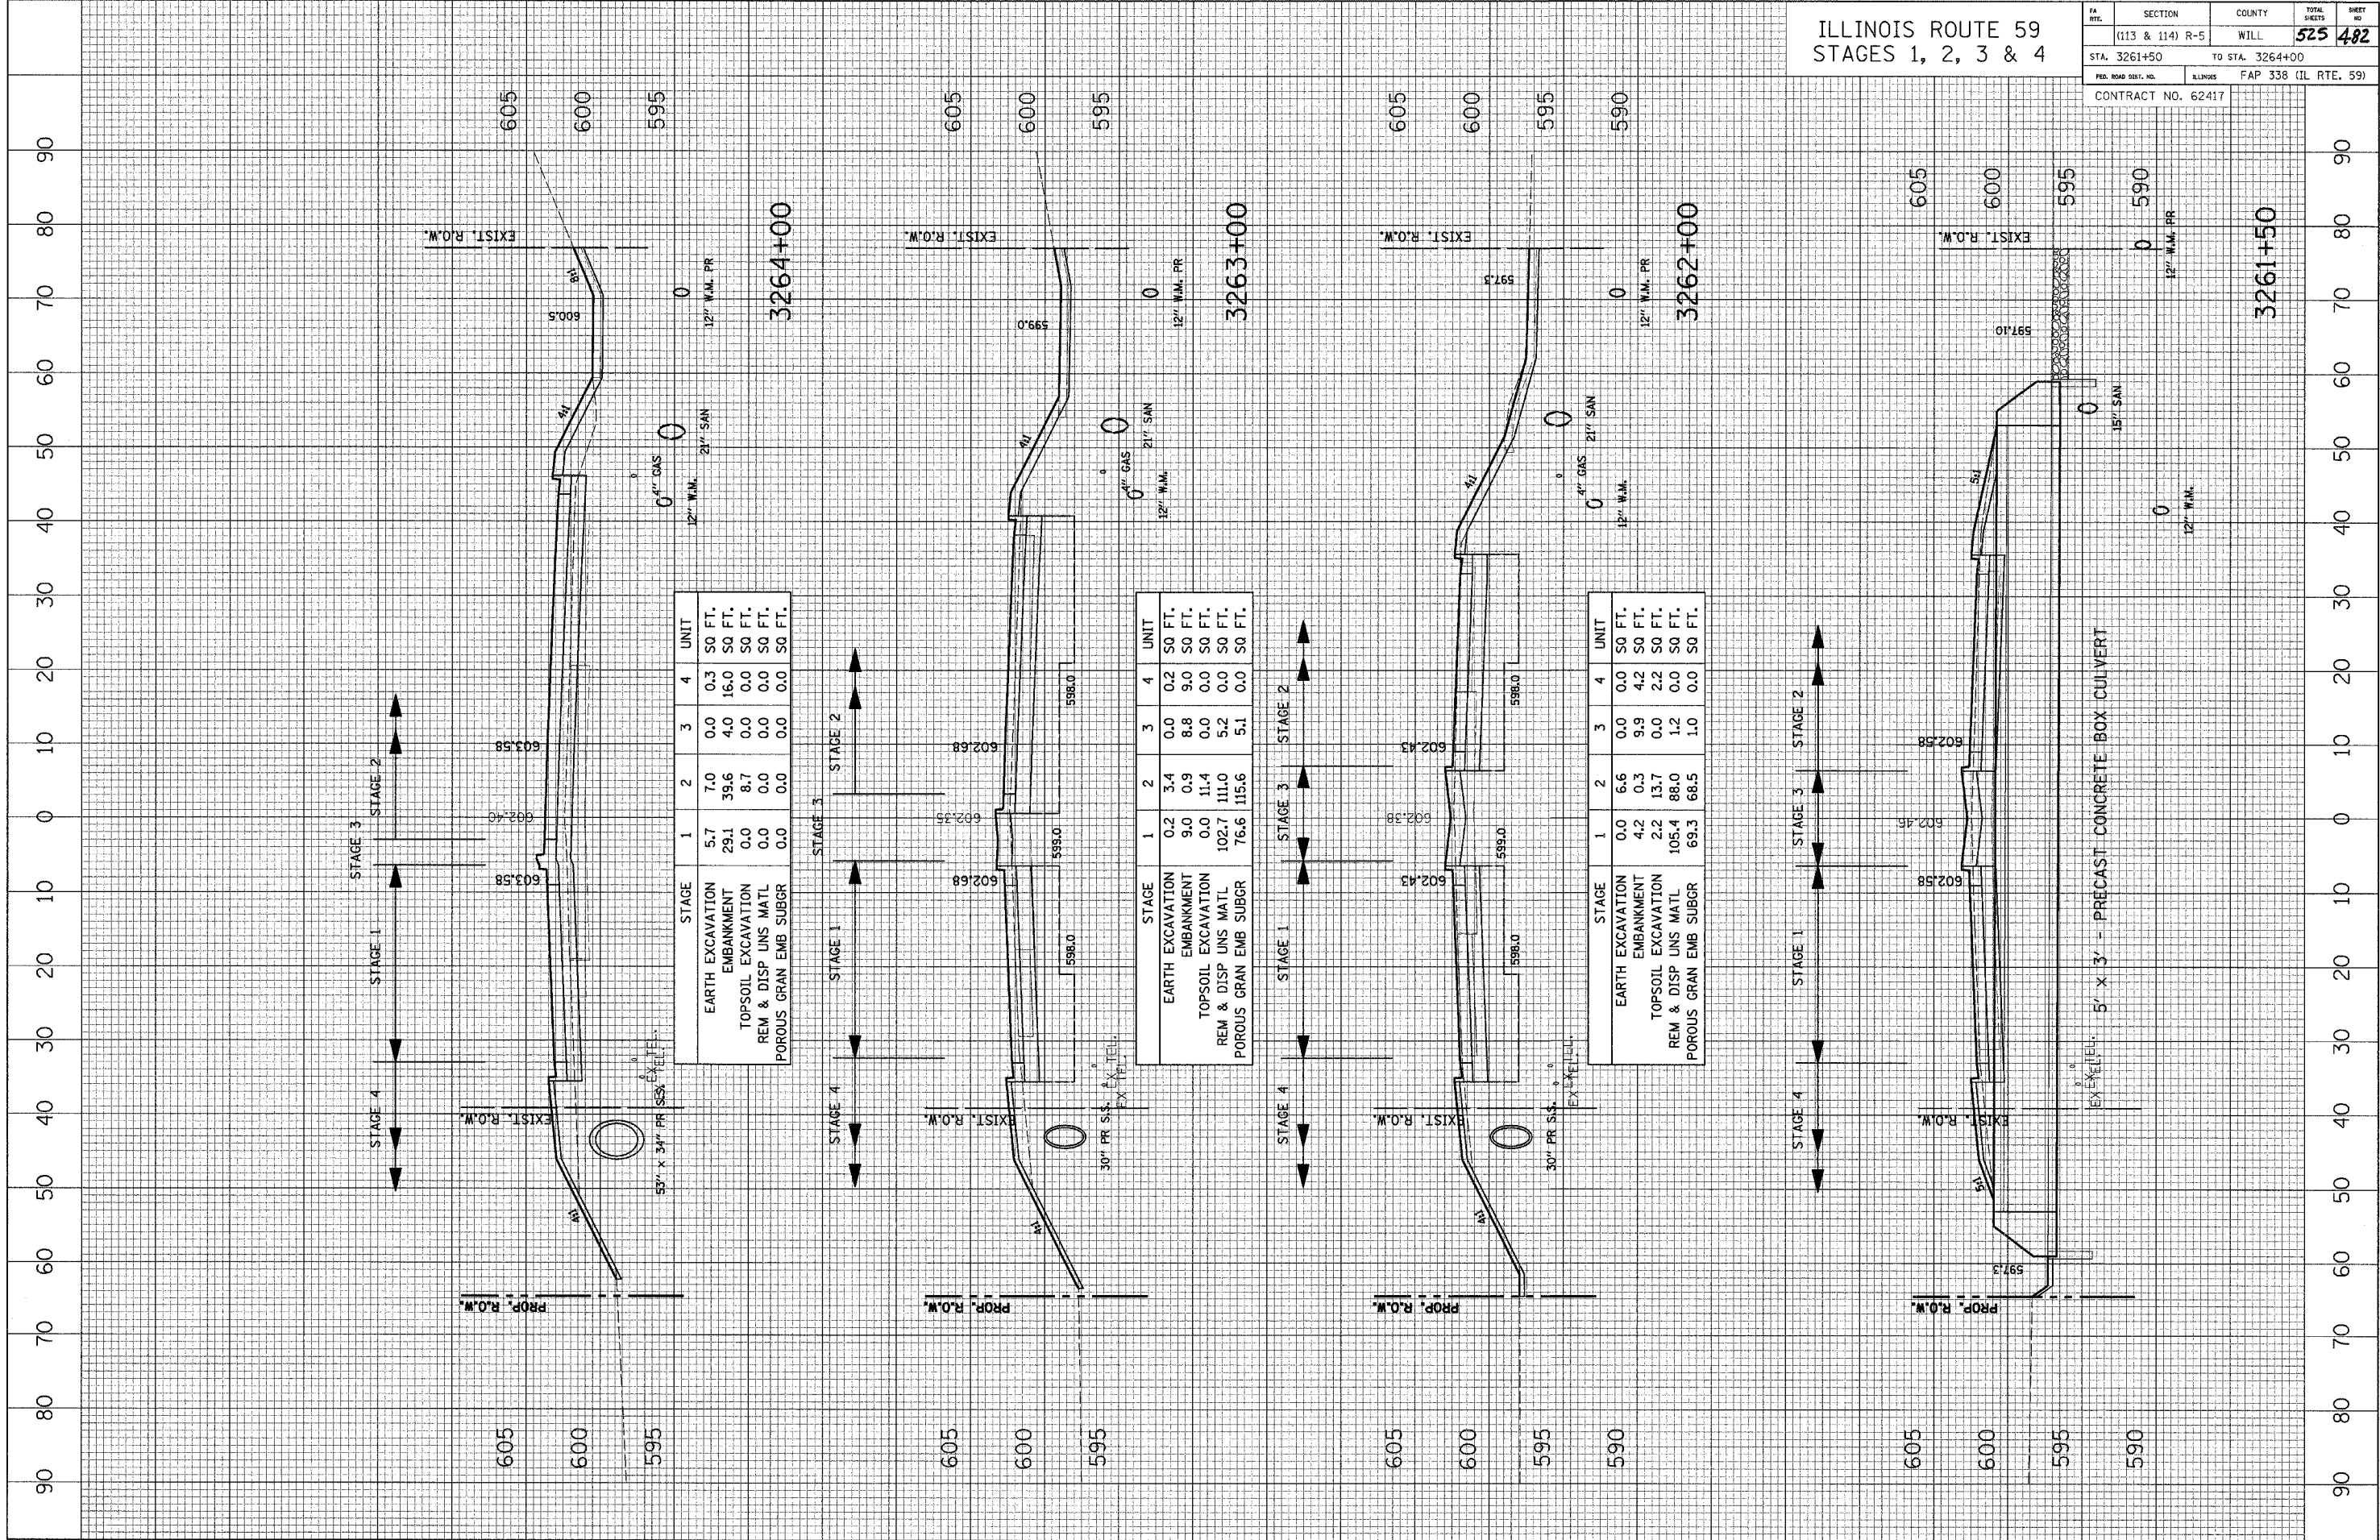

STAGE	1	2	3	4	UNIT
EARTH EXCAVATION	5.7	7.0	0.0	0.3	SQ FT.
EMBANKMENT	29.1	39.6	4.0	16.0	SQ FT.
TOPSOIL EXCAVATION	0.0	8.7	0.0	0.0	SQ FT.
REM & DISP UNS MATL	0.0	0.0	0.0	0.0	SQ FT.
POROUS GRAN EMB SUBGR	0.0	0.0	0.0	0.0	SQ FT.

STAGE	1	2	3	4	UNIT
EARTH EXCAVATION	0.2	3.4	0.0	0.2	SQ FT.
EMBANKMENT	9.0	0.9	8.8	9.0	SQ FT.
TOPSOIL EXCAVATION	0.0	11.4	0.0	0.0	SQ FT.
REM & DISP UNS MATL	102.7	111.0	5.2	0.0	SQ FT.
POROUS GRAN EMB SUBGR	76.6	115.6	5.1	0.0	SQ FT.

STAGE	1	2	3	4	UNIT
EARTH EXCAVATION	0.0	6.6	0.0	0.0	SQ FT.
EMBANKMENT	4.2	0.3	9.9	4.2	SQ FT.
TOPSOIL EXCAVATION	2.2	13.7	0.0	2.2	SQ FT.
REM & DISP UNS MATL	105.4	88.0	1.2	0.0	SQ FT.
POROUS GRAN EMB SUBGR	69.3	68.5	1.0	0.0	SQ FT.

EX-CEL-5' x 3' - PRECAST CONCRETE BOX CULVERT