


CROSS SECTION SURVEYED GRADES CHECKED ALIGNMENT CHECKED TOTAL SHEETS 525 SHEET NO. 483
 SECTION (113 & 114) R-5 COUNTY WILL STA. 3265+00 TO STA. 3268+00
 PER. ROAD DIST. NO. ILLINOIS FAP 338 (IL RTE. 59)
 CONTRACT NO. 62417

CROSS SECTION SURVEYED GRADES CHECKED ALIGNMENT CHECKED TOTAL SHEETS 525 SHEET NO. 483
 SECTION (113 & 114) R-5 COUNTY WILL STA. 3265+00 TO STA. 3268+00
 PER. ROAD DIST. NO. ILLINOIS FAP 338 (IL RTE. 59)
 CONTRACT NO. 62417

ILLINOIS ROUTE 59
 STAGES 1, 2, 3 & 4

FA. RTE.	SECTION	COUNTY	TOTAL SHEETS	SHEET NO.
(113 & 114) R-5	WILL		525	483
STA. 3265+00	TO STA. 3268+00			
PER. ROAD DIST. NO.	ILLINOIS	FAP 338 (IL RTE. 59)		
CONTRACT NO. 62417				

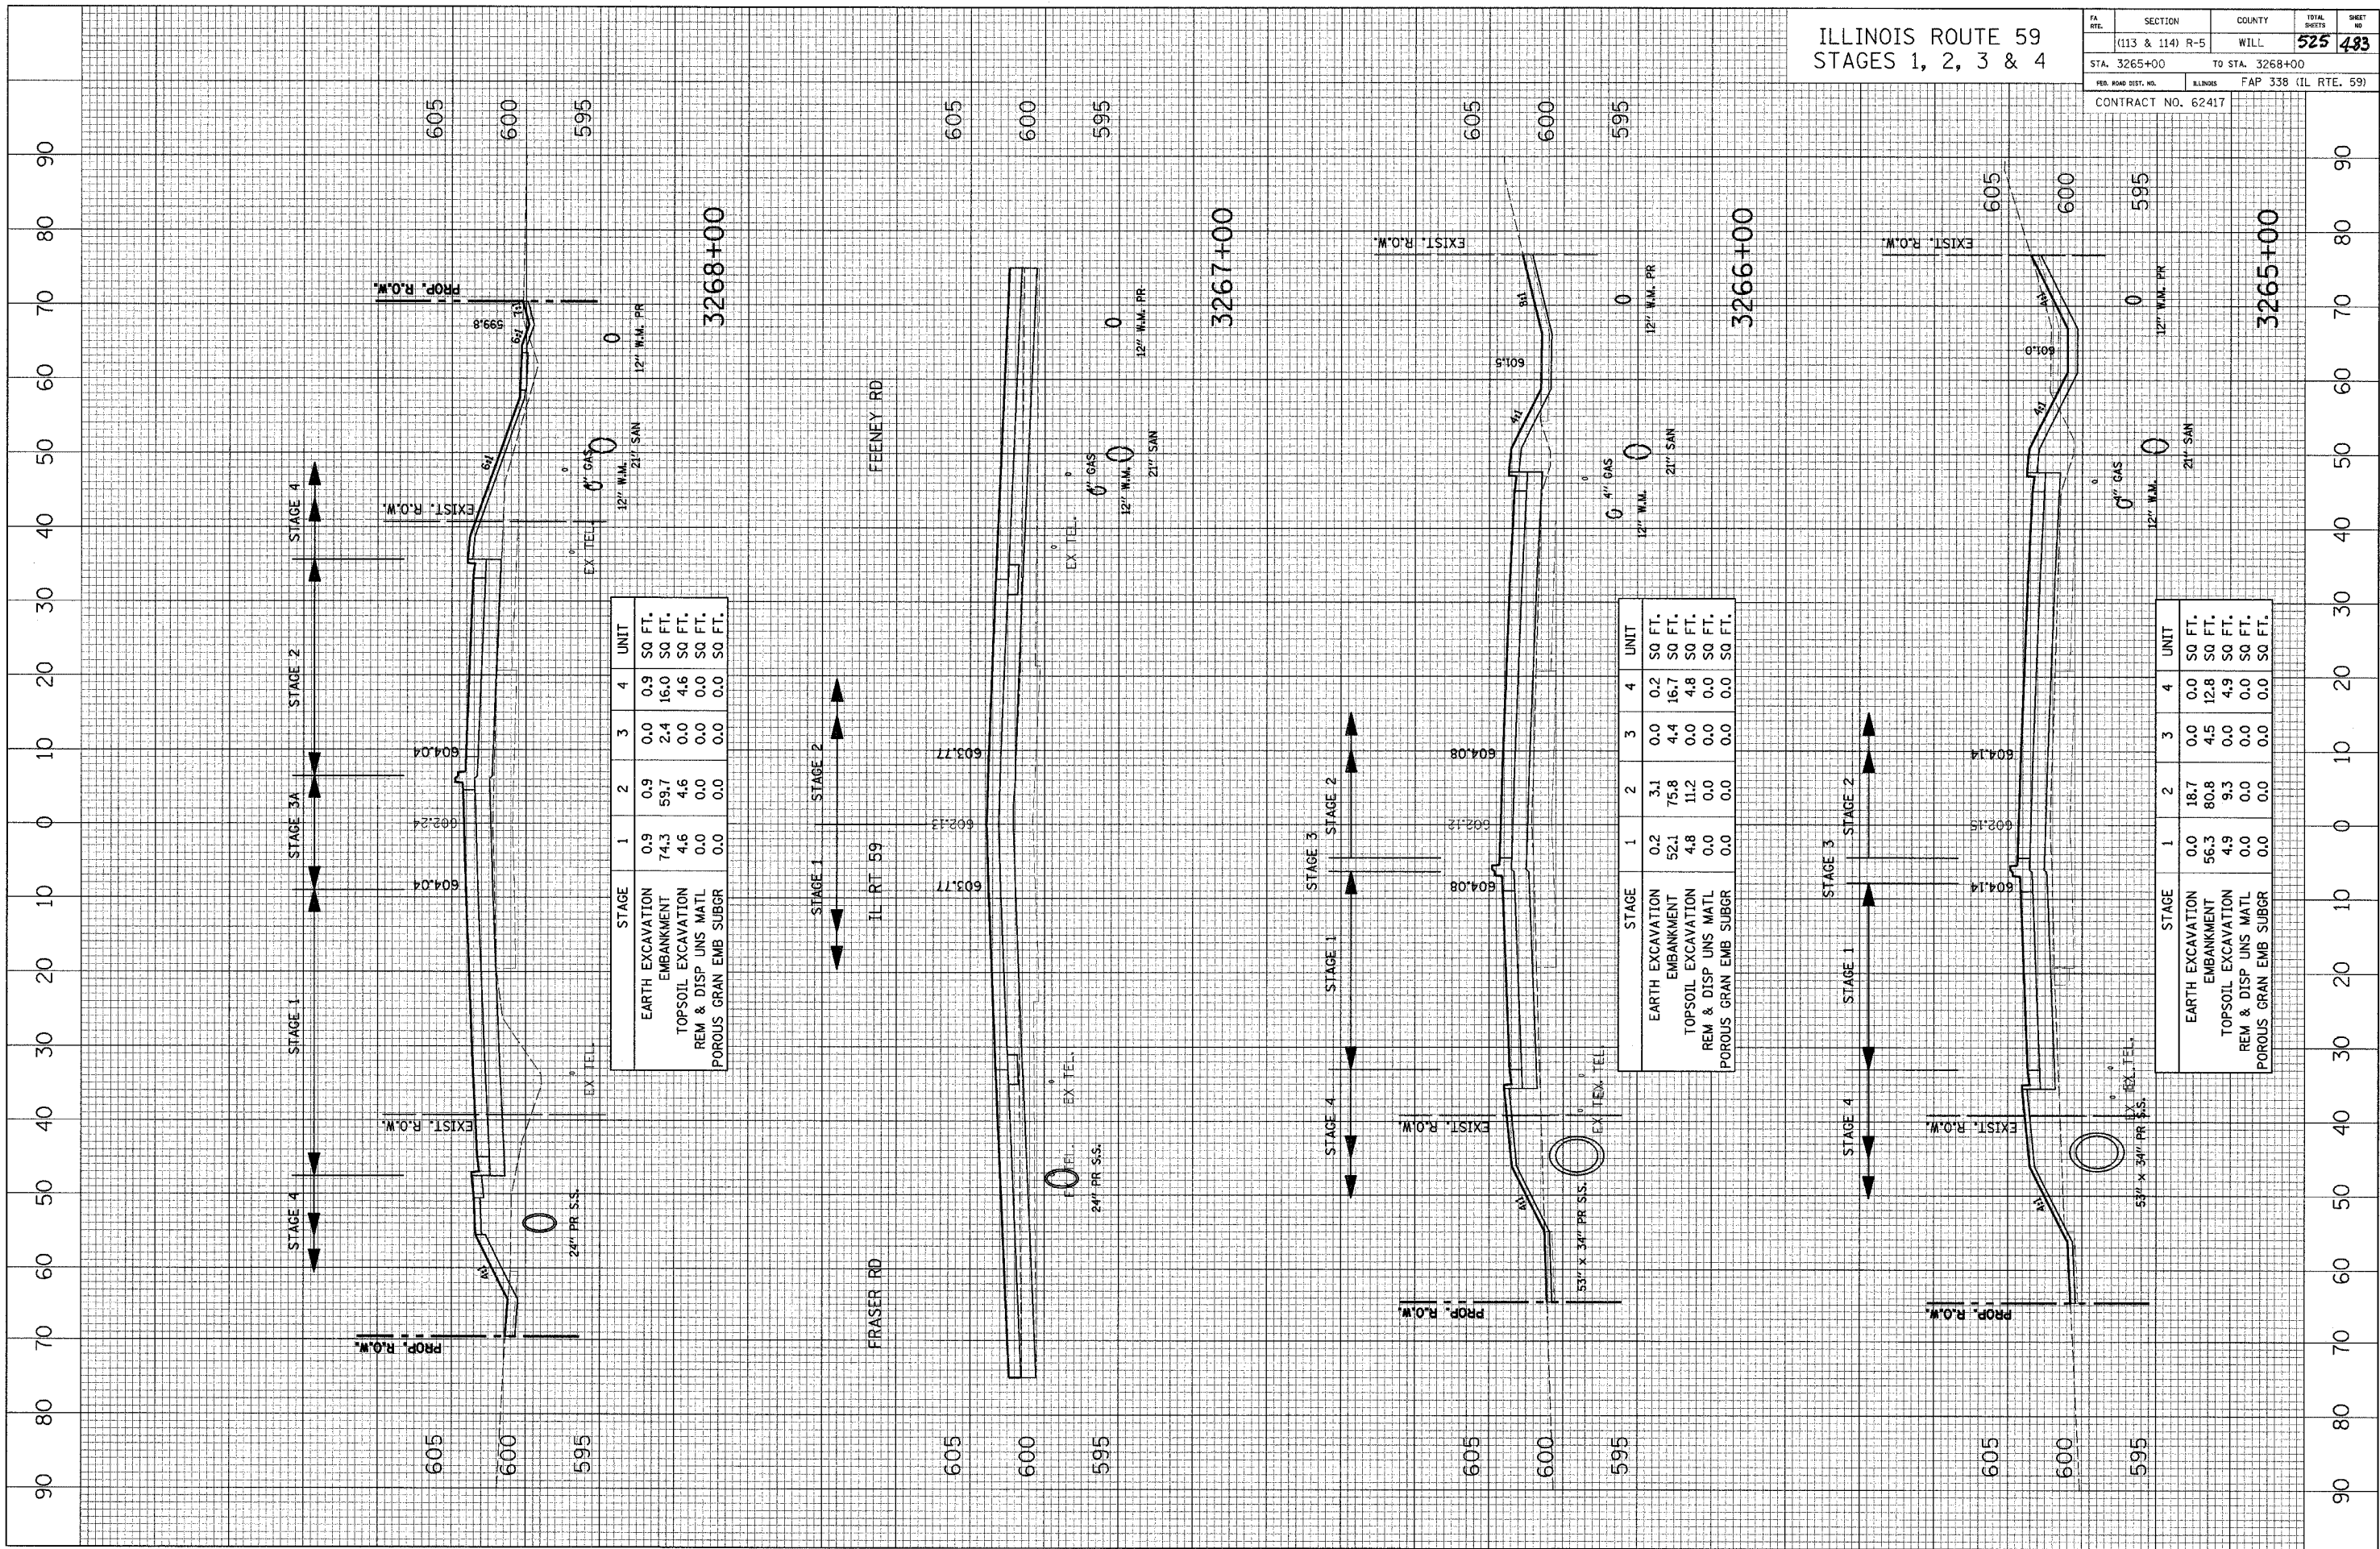

	STAGE 1	STAGE 2	STAGE 3	STAGE 4	UNIT
EARTH EXCAVATION	0.9	0.9	0.0	0.9	SQ FT.
EMBANKMENT	74.3	59.7	2.4	16.0	SQ FT.
TOPSOIL EXCAVATION	4.6	4.6	0.0	4.6	SQ FT.
REM & DISP UNS MATL	0.0	0.0	0.0	0.0	SQ FT.
POROUS GRAN EMB SUBGR	0.0	0.0	0.0	0.0	SQ FT.

	STAGE 1	STAGE 2	STAGE 3	STAGE 4	UNIT
EARTH EXCAVATION	0.2	3.1	0.0	0.2	SQ FT.
EMBANKMENT	52.1	75.8	4.4	16.7	SQ FT.
TOPSOIL EXCAVATION	4.8	11.2	0.0	4.8	SQ FT.
REM & DISP UNS MATL	0.0	0.0	0.0	0.0	SQ FT.
POROUS GRAN EMB SUBGR	0.0	0.0	0.0	0.0	SQ FT.

	STAGE 1	STAGE 2	STAGE 3	STAGE 4	UNIT
EARTH EXCAVATION	0.0	18.7	0.0	0.0	SQ FT.
EMBANKMENT	56.3	80.8	4.5	12.8	SQ FT.
TOPSOIL EXCAVATION	4.9	9.3	0.0	4.9	SQ FT.
REM & DISP UNS MATL	0.0	0.0	0.0	0.0	SQ FT.
POROUS GRAN EMB SUBGR	0.0	0.0	0.0	0.0	SQ FT.