


CROSS SECTION  
SECTION NO. \_\_\_\_\_  
DATE \_\_\_\_\_  
BY \_\_\_\_\_  
SURVEYED \_\_\_\_\_  
GRADES CHECKED \_\_\_\_\_  
ALIGNED CHECKED \_\_\_\_\_  
RT. OF WAY CHECKED \_\_\_\_\_  
NOTE BOOK NO. \_\_\_\_\_  
JOB FILE NAME \_\_\_\_\_

CROSS SECTION  
SECTION NO. \_\_\_\_\_  
DATE \_\_\_\_\_  
BY \_\_\_\_\_  
SURVEYED \_\_\_\_\_  
GRADES CHECKED \_\_\_\_\_  
ALIGNED CHECKED \_\_\_\_\_  
RT. OF WAY CHECKED \_\_\_\_\_  
NOTE BOOK NO. \_\_\_\_\_  
JOB FILE NAME \_\_\_\_\_

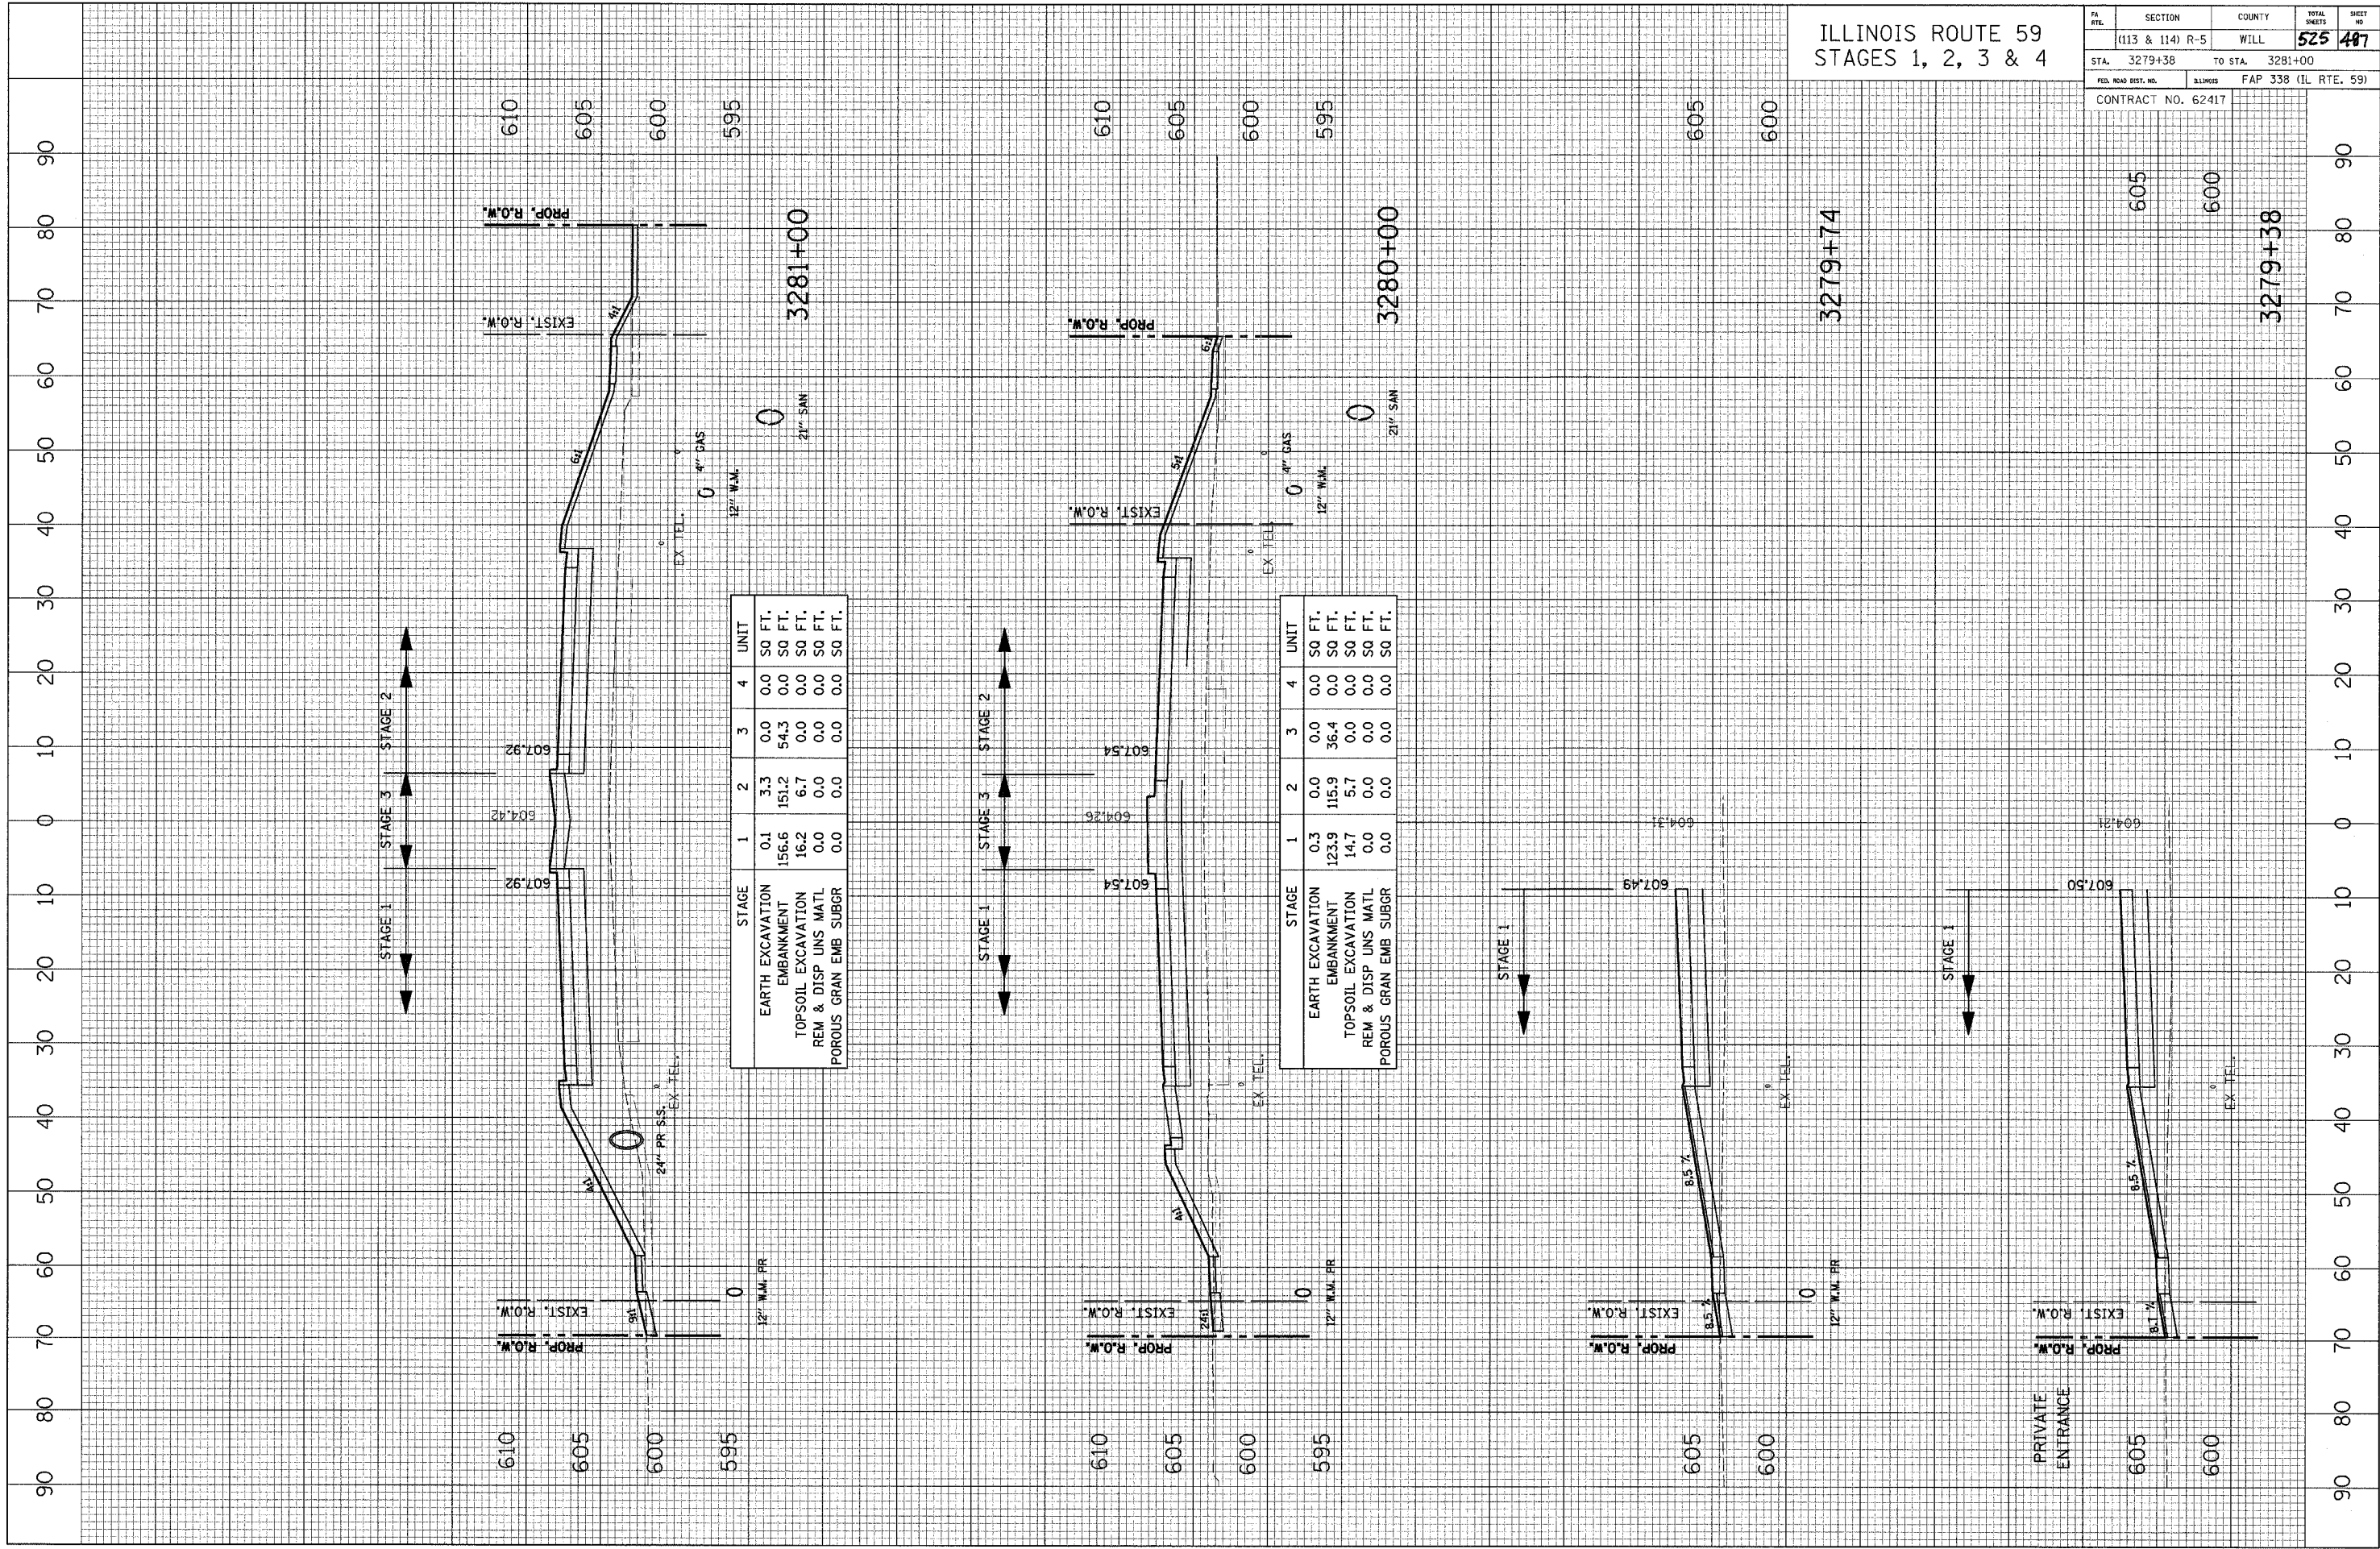

STAGE	1	2	3	4	UNIT
EARTH EXCAVATION	0.1	3.3	0.0	0.0	SQ FT.
EMBANKMENT	156.6	151.2	54.3	0.0	SQ FT.
TOPSOIL EXCAVATION	16.2	6.7	0.0	0.0	SQ FT.
REM & DISP UNS MATL	0.0	0.0	0.0	0.0	SQ FT.
POROUS GRAN EMB SUBGR	0.0	0.0	0.0	0.0	SQ FT.

STAGE	1	2	3	4	UNIT
EARTH EXCAVATION	0.3	0.0	0.0	0.0	SQ FT.
EMBANKMENT	123.9	115.9	36.4	0.0	SQ FT.
TOPSOIL EXCAVATION	14.7	5.7	0.0	0.0	SQ FT.
REM & DISP UNS MATL	0.0	0.0	0.0	0.0	SQ FT.
POROUS GRAN EMB SUBGR	0.0	0.0	0.0	0.0	SQ FT.

605  
600  
3279+38

PRIVATE ENTRANCE  
605  
600