


CROSS SECTION SURVEYED BY DATE
SECTION ALIGNED BY DATE
NOTE BOOK NO. RT. OF WAY CHECKED
NO. ROAD FILE NAME

CROSS SECTION SURVEYED BY DATE
SECTION GRADES CHECKED BY DATE
NOTE BOOK NO. STRUCTURE NOTATIONS CHECKED

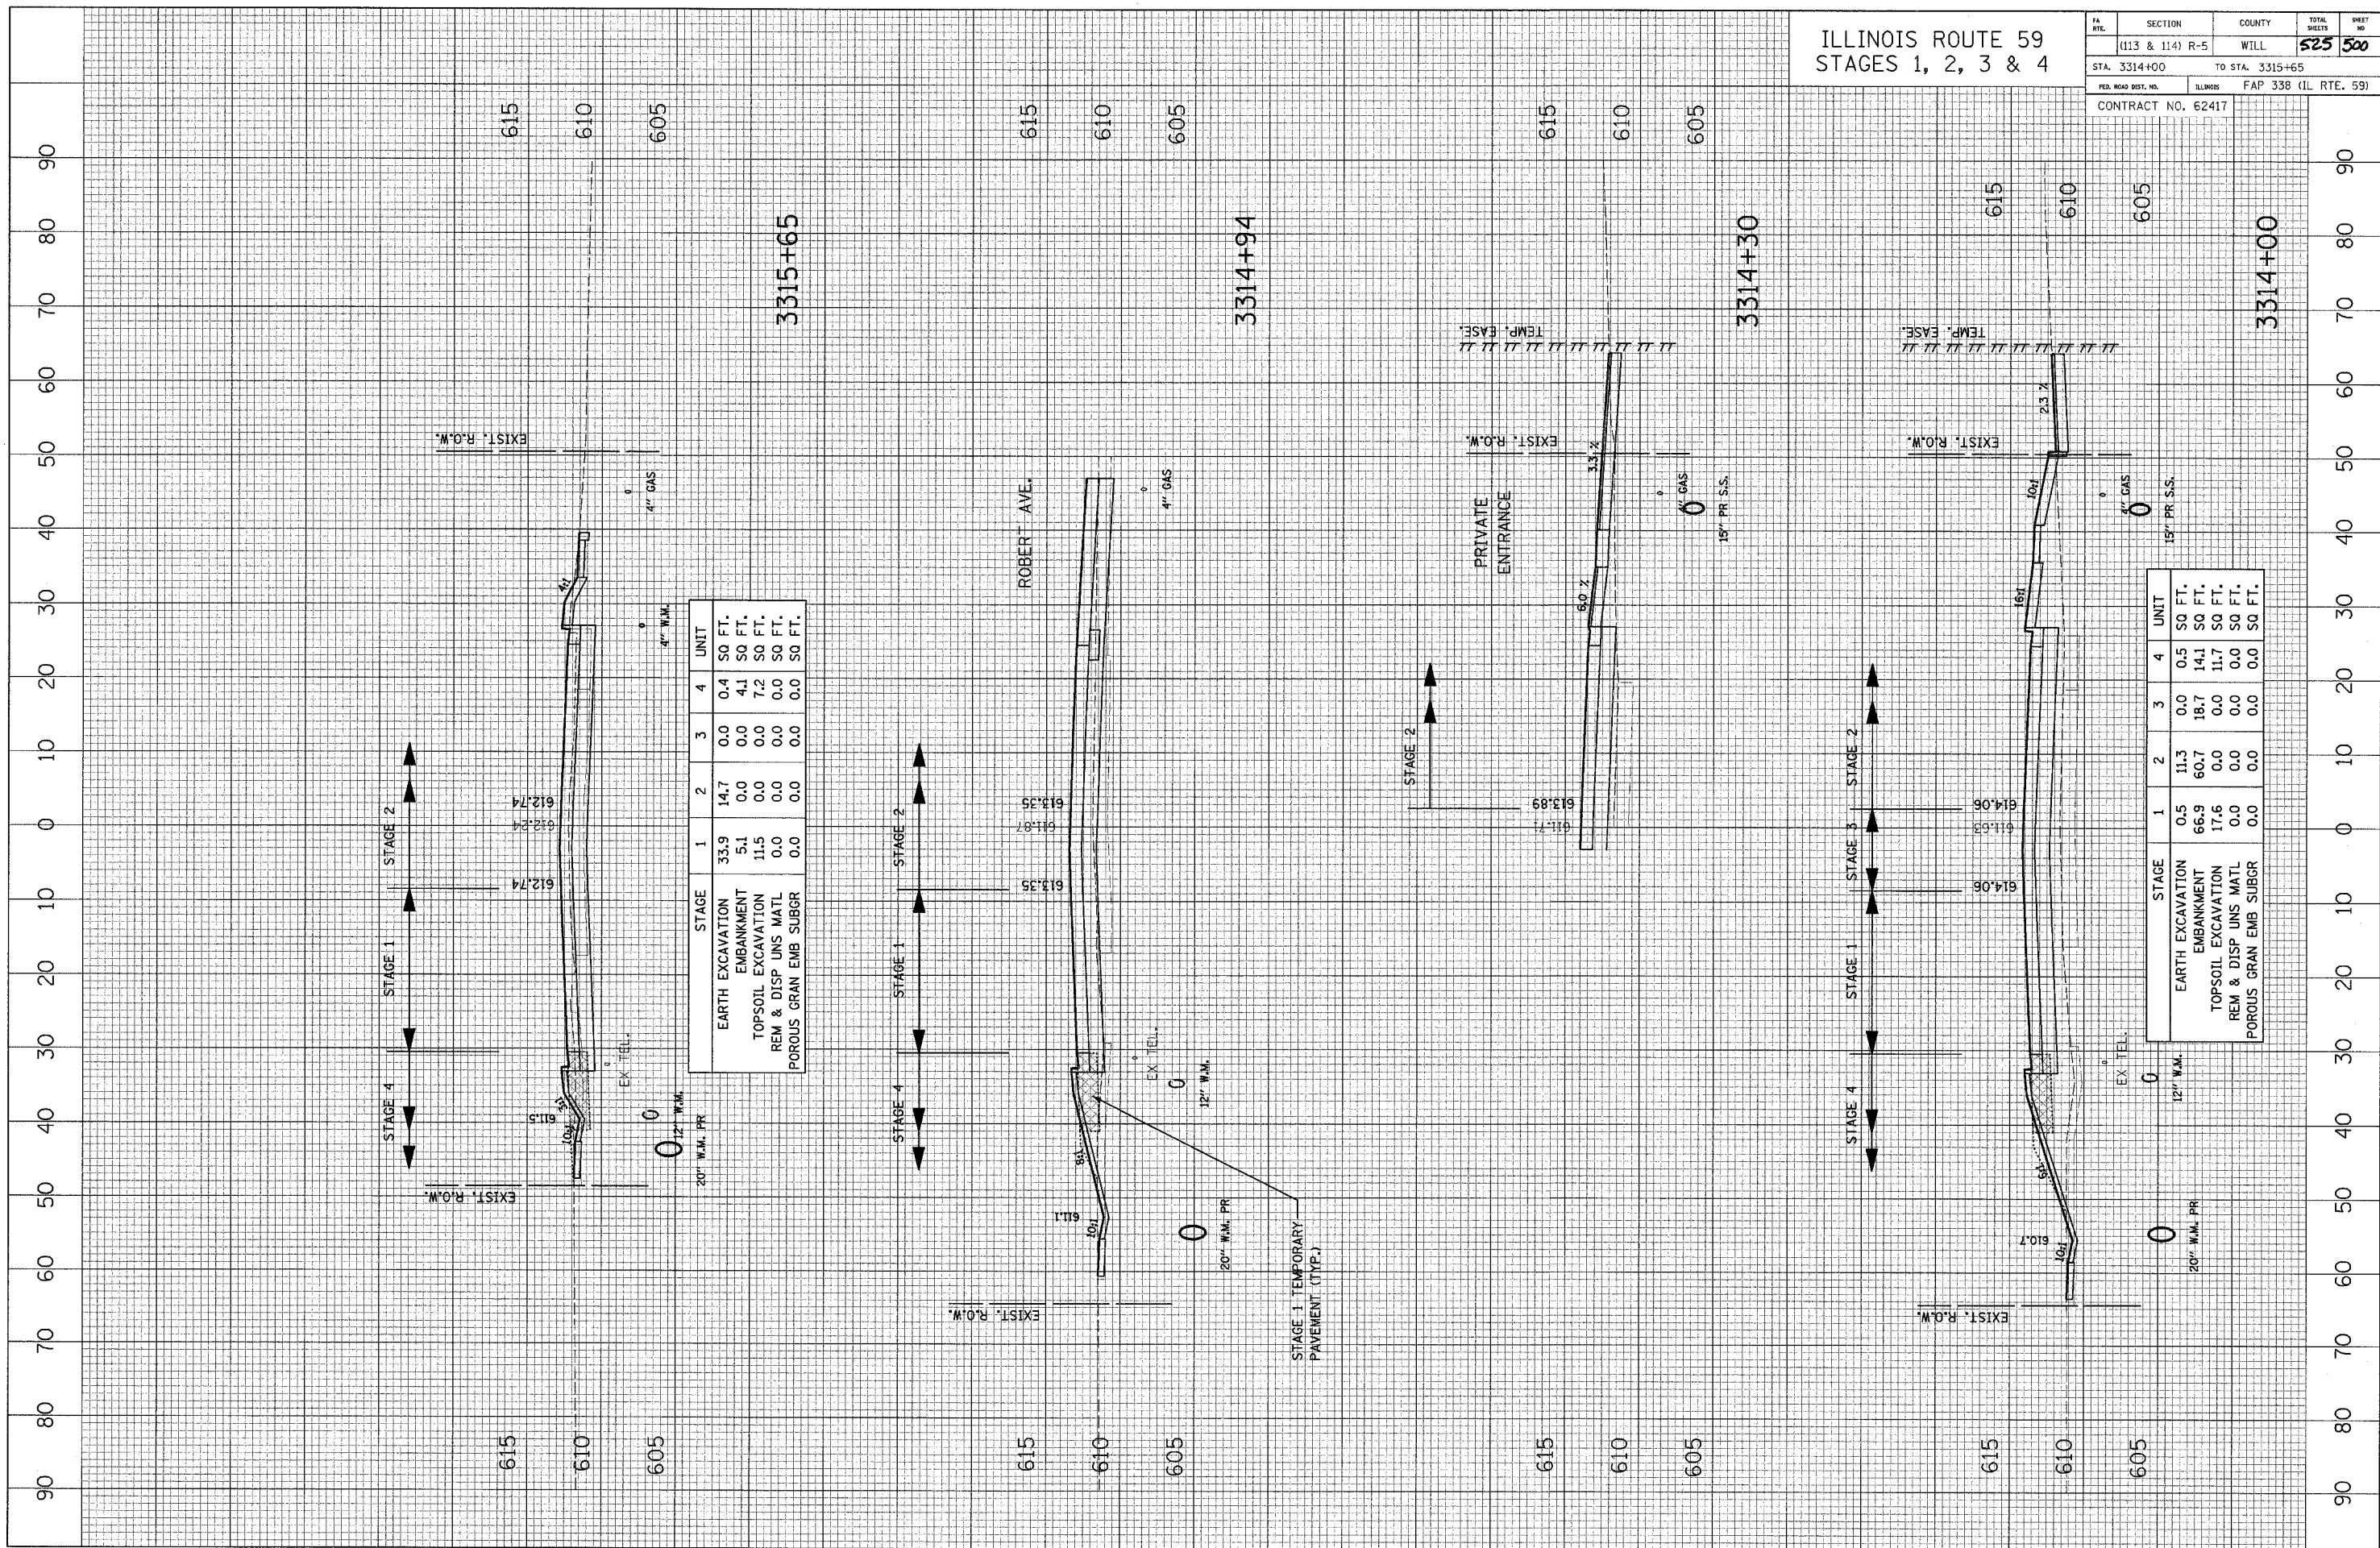

	STAGE 1	STAGE 2	STAGE 3	STAGE 4	UNIT
EARTH EXCAVATION	33.9	14.7	0.0	0.4	SQ FT.
EMBANKMENT	5.1	0.0	0.0	4.1	SQ FT.
TOPSOIL EXCAVATION	11.5	0.0	0.0	7.2	SQ FT.
REM & DISP UNS MATL	0.0	0.0	0.0	0.0	SQ FT.
POROUS GRAN EMB SUBGR	0.0	0.0	0.0	0.0	SQ FT.

	STAGE 1	STAGE 2	STAGE 3	STAGE 4	UNIT
EARTH EXCAVATION	0.5	11.3	0.0	0.5	SQ FT.
EMBANKMENT	66.9	60.7	18.7	14.1	SQ FT.
TOPSOIL EXCAVATION	17.6	0.0	0.0	11.7	SQ FT.
REM & DISP UNS MATL	0.0	0.0	0.0	0.0	SQ FT.
POROUS GRAN EMB SUBGR	0.0	0.0	0.0	0.0	SQ FT.