


CROSS SECTION SURVEYED BY DATE
 SECTION ALIGNED BY DATE
 NOTE BOOK NO. OF MAY CHECKED
 NO. ROAD FILE NAME

CROSS SECTION SURVEYED BY DATE
 SECTION ALIGNED BY DATE
 NOTE BOOK NO. OF MAY CHECKED
 NO. ROAD FILE NAME

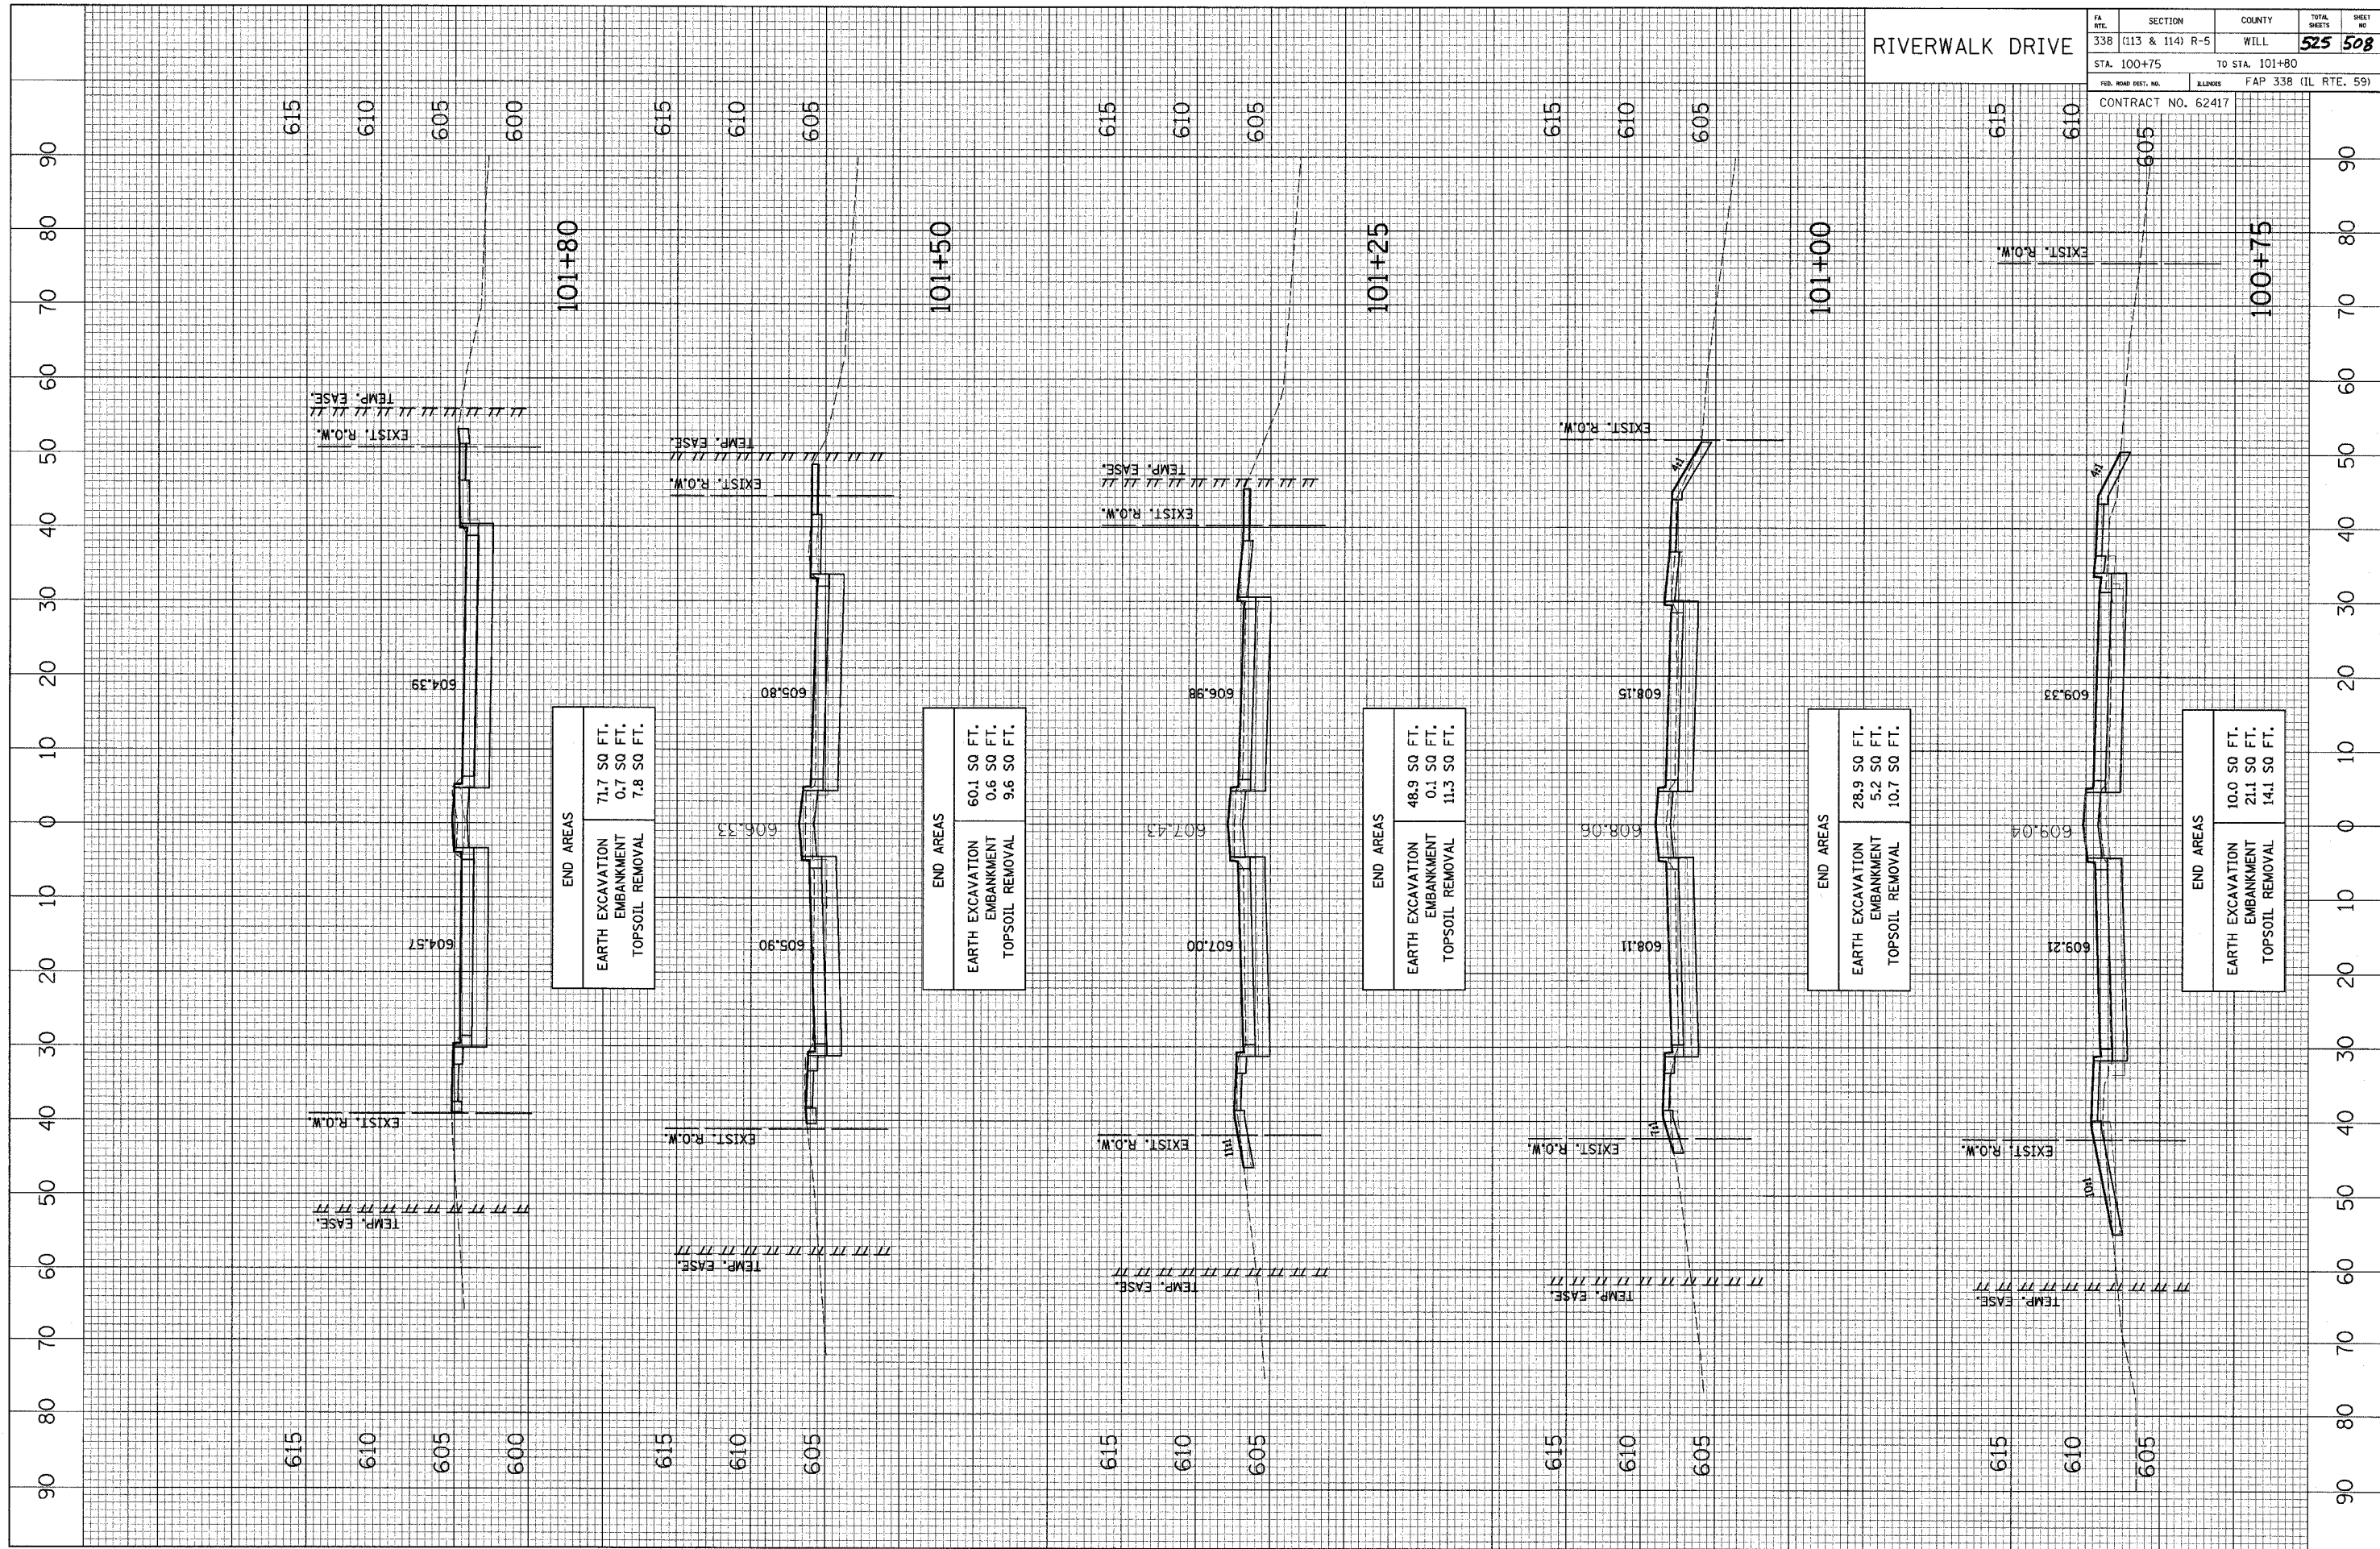

FA. RTE.	SECTION	COUNTY	TOTAL SHEETS	SHEET NO.
338	(113 & 114) R-5	WILL	525	508
STA. 100+75		TO STA. 101+80		
FED. ROAD DIST. NO.		ILLINOIS FAP 338 (IL RTE. 59)		
CONTRACT NO. 62417				